



POLYUREA PAVEMENT MARKING TY II - LINE 300MM
YELLOW - SOLID (TYP.)

F.A.P. RTE.	SECTION	COUNTY	TOTAL SHEETS	SHEET NO.
704	(1)N & TS-1	McLEAN	497	234
STA. 0+050.000		TO STA. 0+180.000		
FED. ROAD DIST. NO.		ILLINOIS FED. AID PROJECT		

CONTRACT NO. 70514

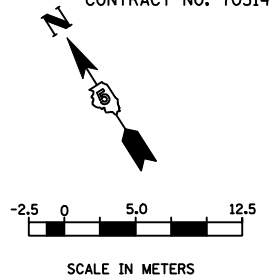

SEE SHEET 227 FOR CONTINUATION
MATCHLINE STA 0+180.000

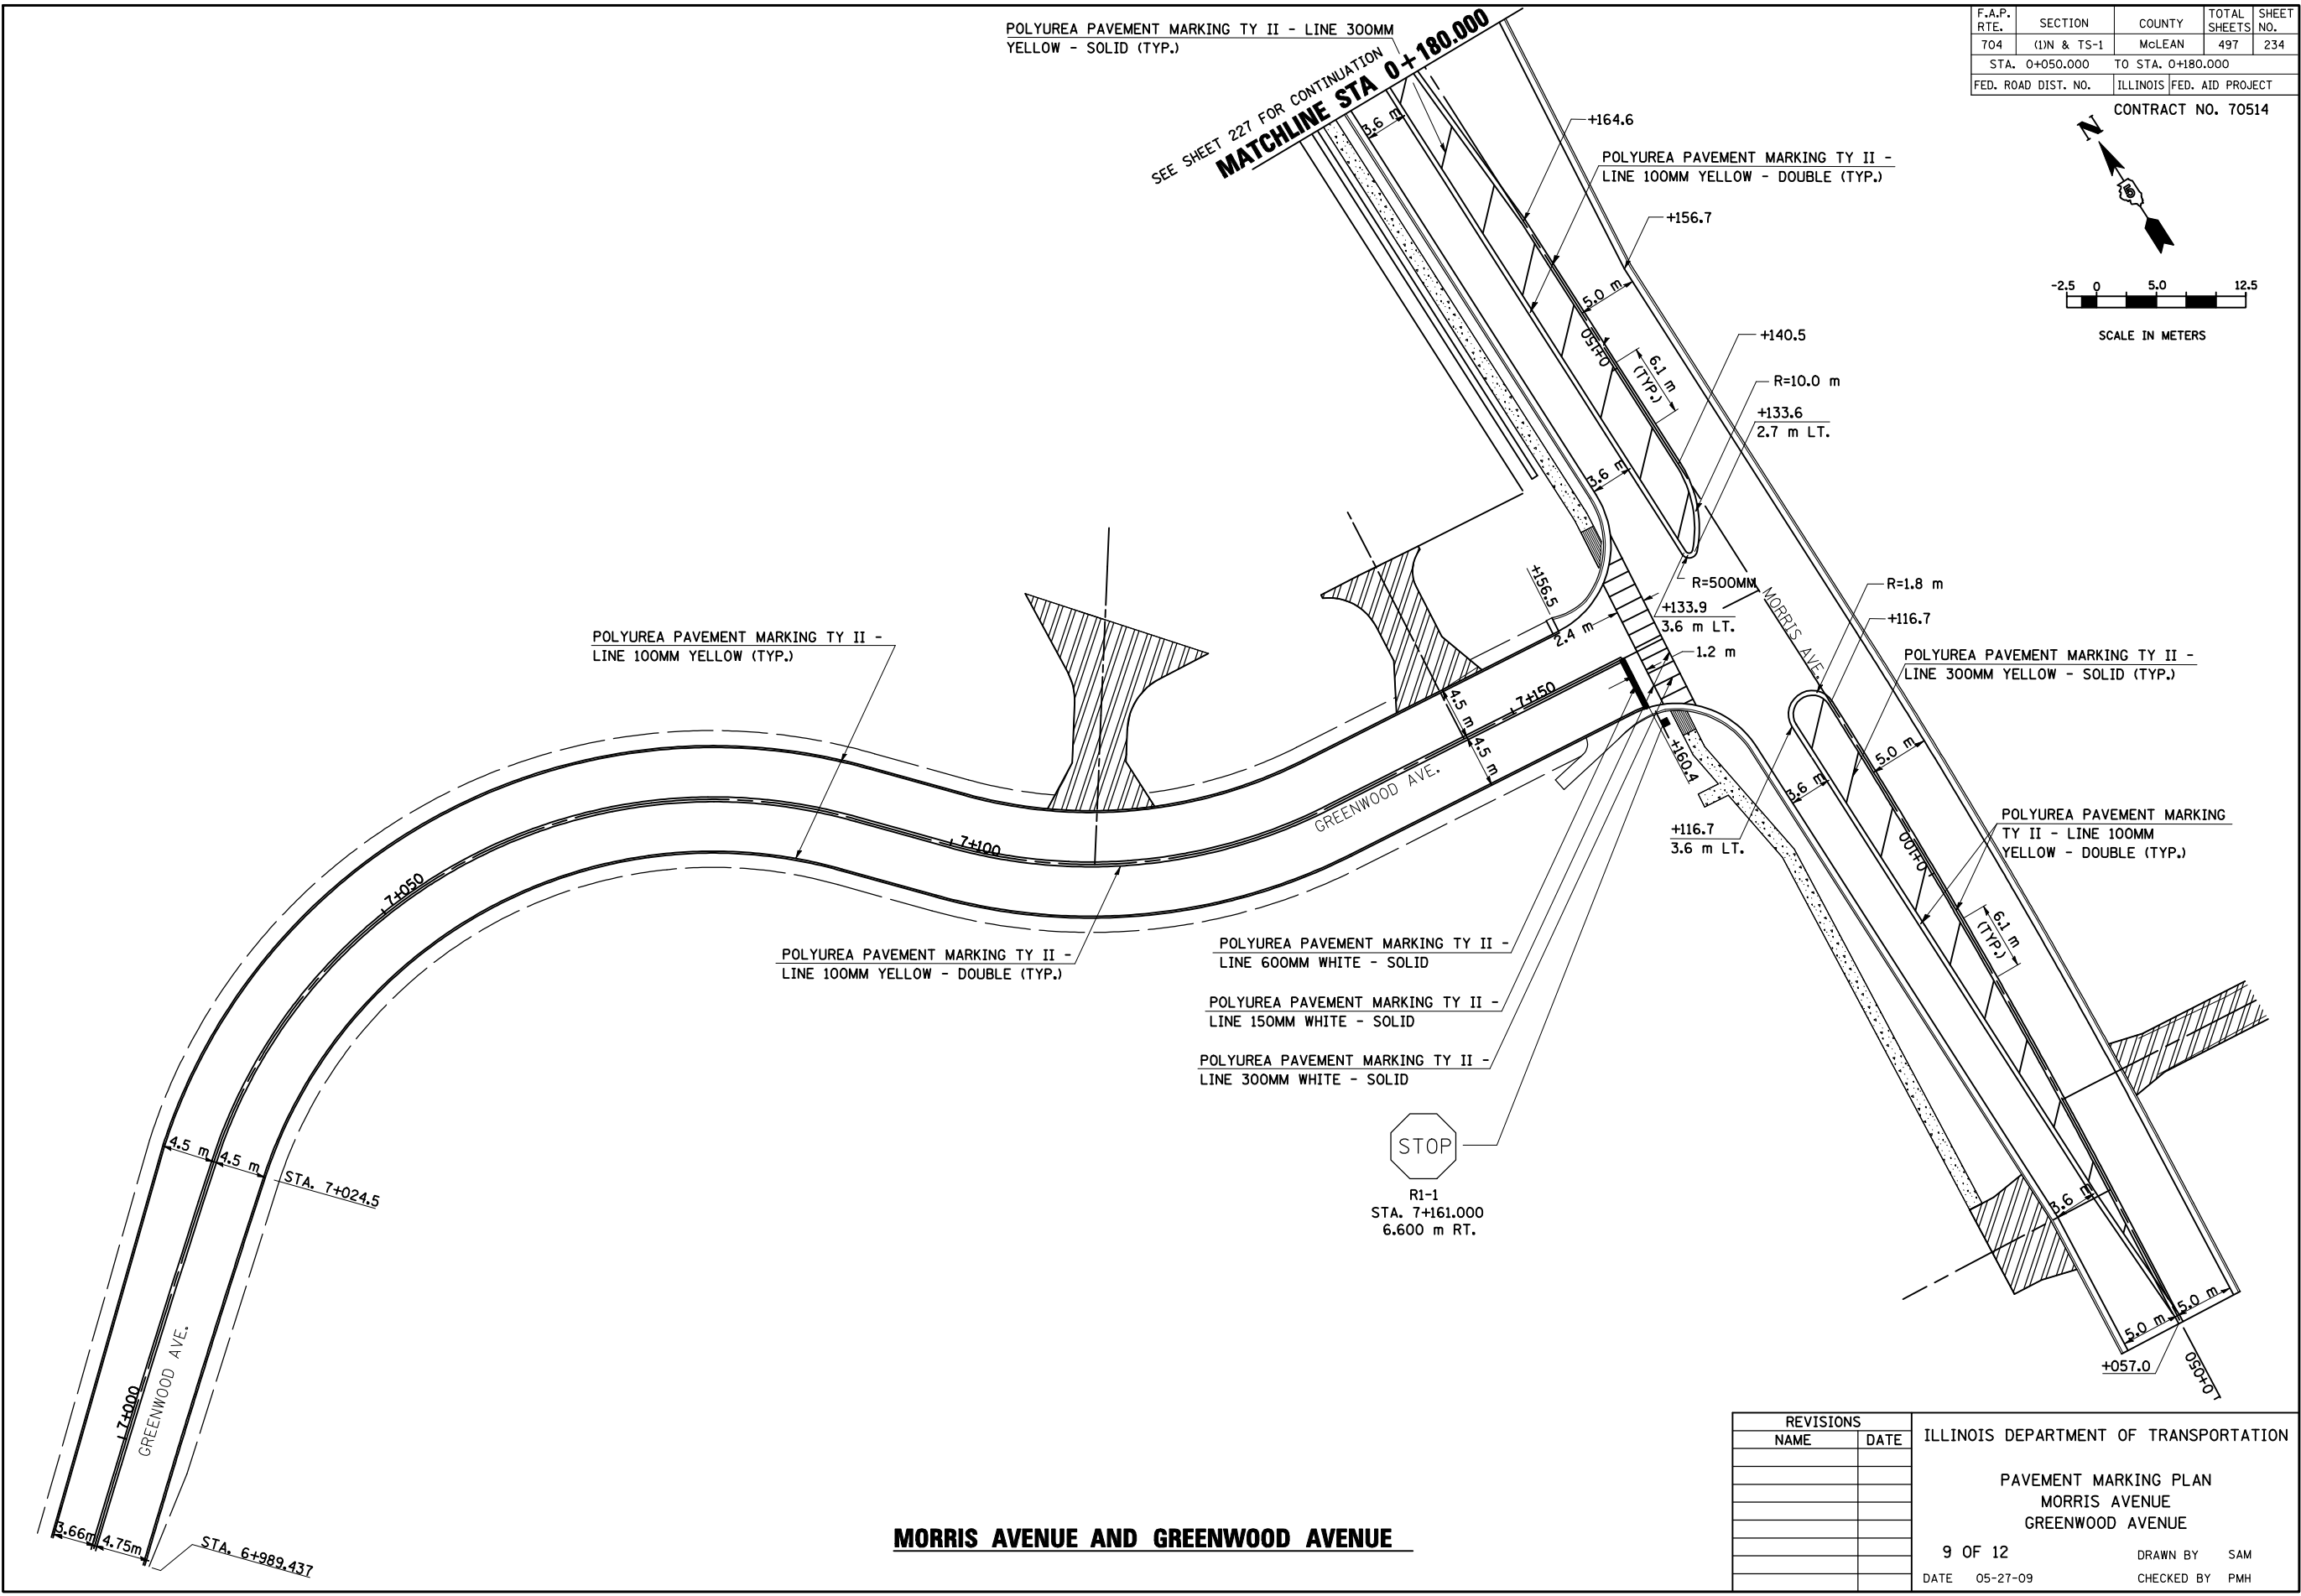

POLYUREA PAVEMENT MARKING TY II -
LINE 100MM YELLOW (TYP.)

POLYUREA PAVEMENT MARKING TY II -
LINE 100MM YELLOW - DOUBLE (TYP.)

POLYUREA PAVEMENT MARKING TY II -
LINE 300MM YELLOW - SOLID (TYP.)

POLYUREA PAVEMENT MARKING
TY II - LINE 100MM
YELLOW - DOUBLE (TYP.)

POLYUREA PAVEMENT MARKING TY II -
LINE 100MM YELLOW - DOUBLE (TYP.)

POLYUREA PAVEMENT MARKING TY II -
LINE 600MM WHITE - SOLID

POLYUREA PAVEMENT MARKING TY II -
LINE 150MM WHITE - SOLID

POLYUREA PAVEMENT MARKING TY II -
LINE 300MM WHITE - SOLID



RI-1
STA. 7+161.000
6.600 m RT.

REVISIONS	
NAME	DATE

ILLINOIS DEPARTMENT OF TRANSPORTATION

PAVEMENT MARKING PLAN
MORRIS AVENUE
GREENWOOD AVENUE

9 OF 12
DATE 05-27-09
DRAWN BY SAM
CHECKED BY PMH

MORRIS AVENUE AND GREENWOOD AVENUE

MORRIS AVE. & GREENWOOD AVE. PAVEMENT MARKING PLAN