


EXISTING TYPICAL SECTION – FAU 8159

STA. 368+02.79 TO STA. 370+61.57
 STA. 375+38.36 TO STA. 378+16.31

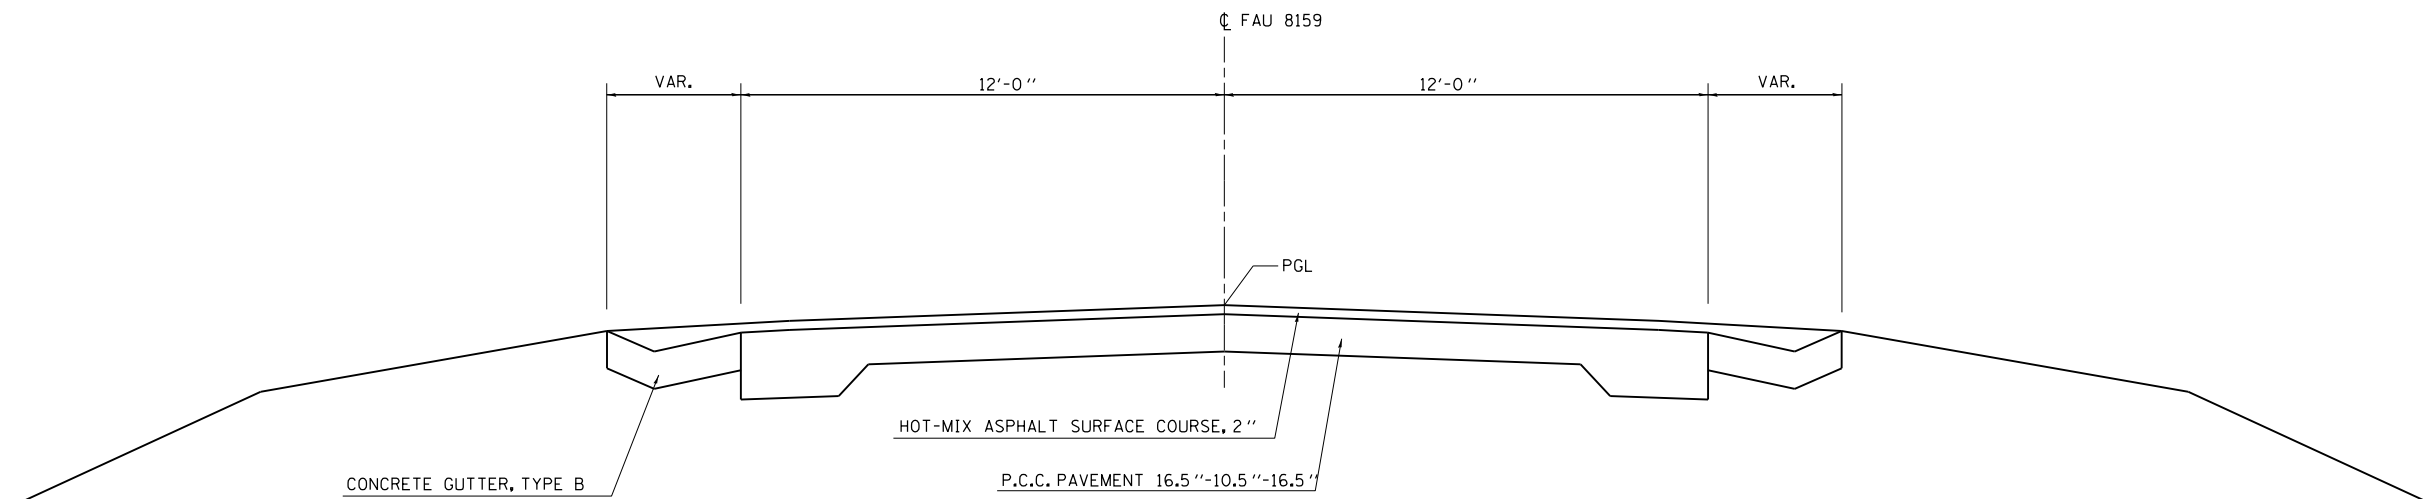

EXISTING TYPICAL SECTION – FAU 8159

(APPROACH PAVEMENT)
 (STD. 1908 R, METHOD 1)
 STA. 370+61.57 TO STA. 370+81.57
 STA. 375+18.36 TO STA. 375+38.36

FILE NAME =	USER NAME = laughlinr1	DESIGNED - GWG	REVISED -
c:\pwwork\pwwork\laughlinr1\d0232385\0672692-sh-typical.dgn		DRAWN - BWC	REVISED -
	PLOT SCALE = 40.0000' / in.	CHECKED - RMD	REVISED -
	PLOT DATE = Aug-12-2010 11:48:34AM	DATE - 02/09/09	REVISED -

STATE OF ILLINOIS
 DEPARTMENT OF TRANSPORTATION

TYPICAL SECTIONS

SCALE: SHEET NO. 1 OF 3 SHEETS STA. TO STA.

F.A.U. RTE.	SECTION	COUNTY	TOTAL SHEETS	SHEET NO.
8159	110X-3VB-4	SANGAMON	78	6
FED. ROAD DIST. NO. ILLINOIS FED. AID PROJECT			CONTRACT NO. 72692	