


PROPOSED TYPICAL SECTION – FAU 8159

STA. 359+75.00 TO STA. 363+94.09
 STA. 382+11.89 TO STA. 384+00.00

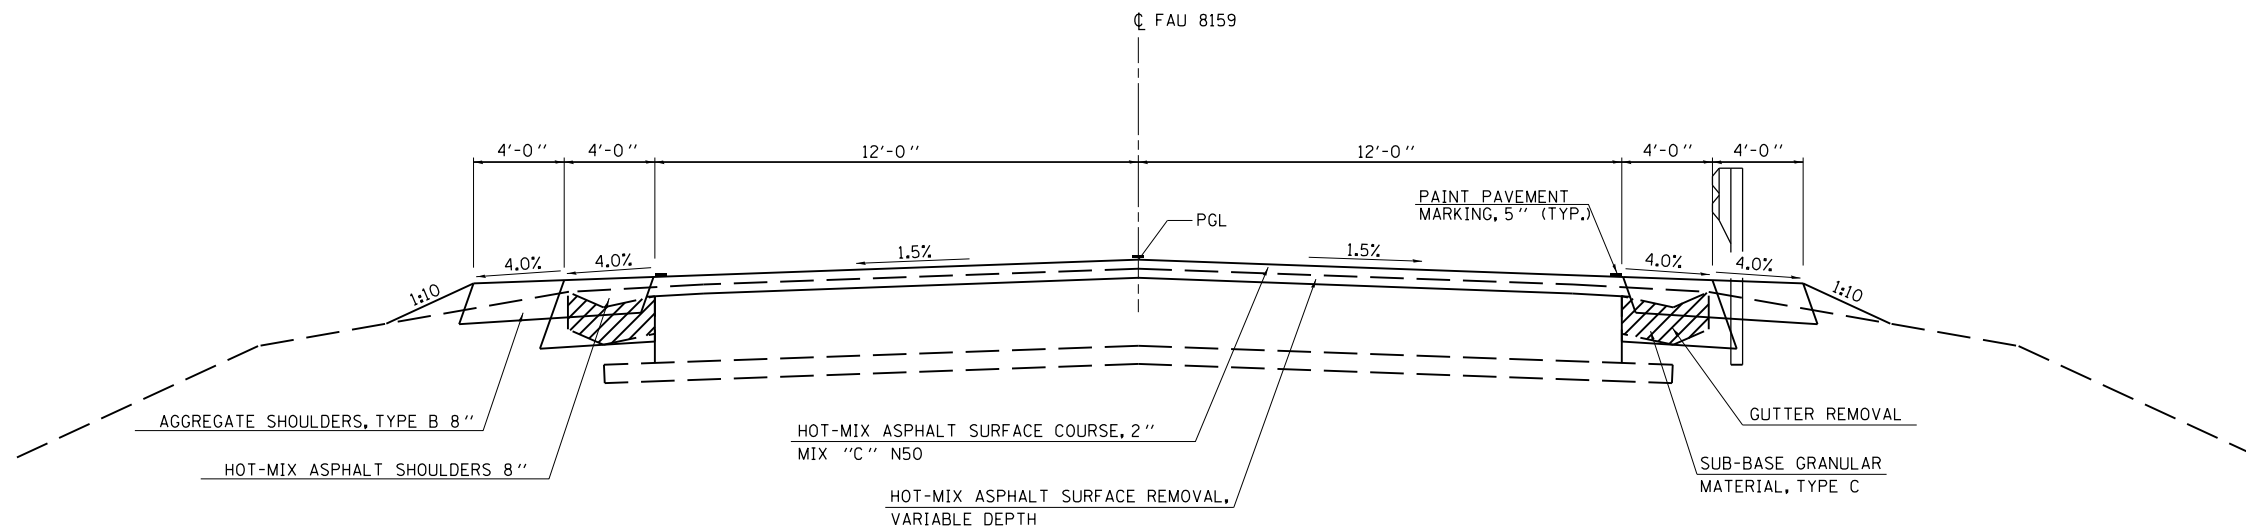

PROPOSED TYPICAL SECTION – FAU 8159

STA. 363+94.09 TO STA. 369+04.16
 STA. 377+23.12 TO STA. 382+11.89

GUARDRAIL STATIONING
 STA. 362+06.59 TO STA. 371+37.24 RT
 STA. 374+81.24 TO STA. 382+11.89 RT

FILE NAME =	USER NAME = laughlinr1	DESIGNED - CWG	REVISED -
c:\pwwork\pwwork\laughlinr1\02232385\0672692-sh-typical.dgn		DRAWN - BWC	REVISED -
		CHECKED - RMD	REVISED -
		DATE - 02/09/09	REVISED -

STATE OF ILLINOIS
 DEPARTMENT OF TRANSPORTATION

TYPICAL SECTIONS

SCALE: SHEET NO. 2 OF 3 SHEETS STA. TO STA.

F.A.U. RTE.	SECTION	COUNTY	TOTAL SHEETS	SHEET NO.
8159	110X-3VB-4	SANGAMON	78	7
FED. ROAD DIST. NO. ILLINOIS FED. AID PROJECT			CONTRACT NO. 72692	