


**PROPOSED TYPICAL SECTION – FAU 8159**

STA. 369+04.16 TO STA. 370+81.57  
 STA. 375+18.36 TO STA. 377+23.12

GUARDRAIL STATIONING  
 STA. 369+50.61 TO STA. 371+18.76 LT  
 STA. 374+62.76 TO STA. 377+43.41 LT

\*GUTTER REMOVAL  
 STA. 369+04.16 TO STA. 369+85.17  
 STA. 376+17.84 TO STA. 377+23.12

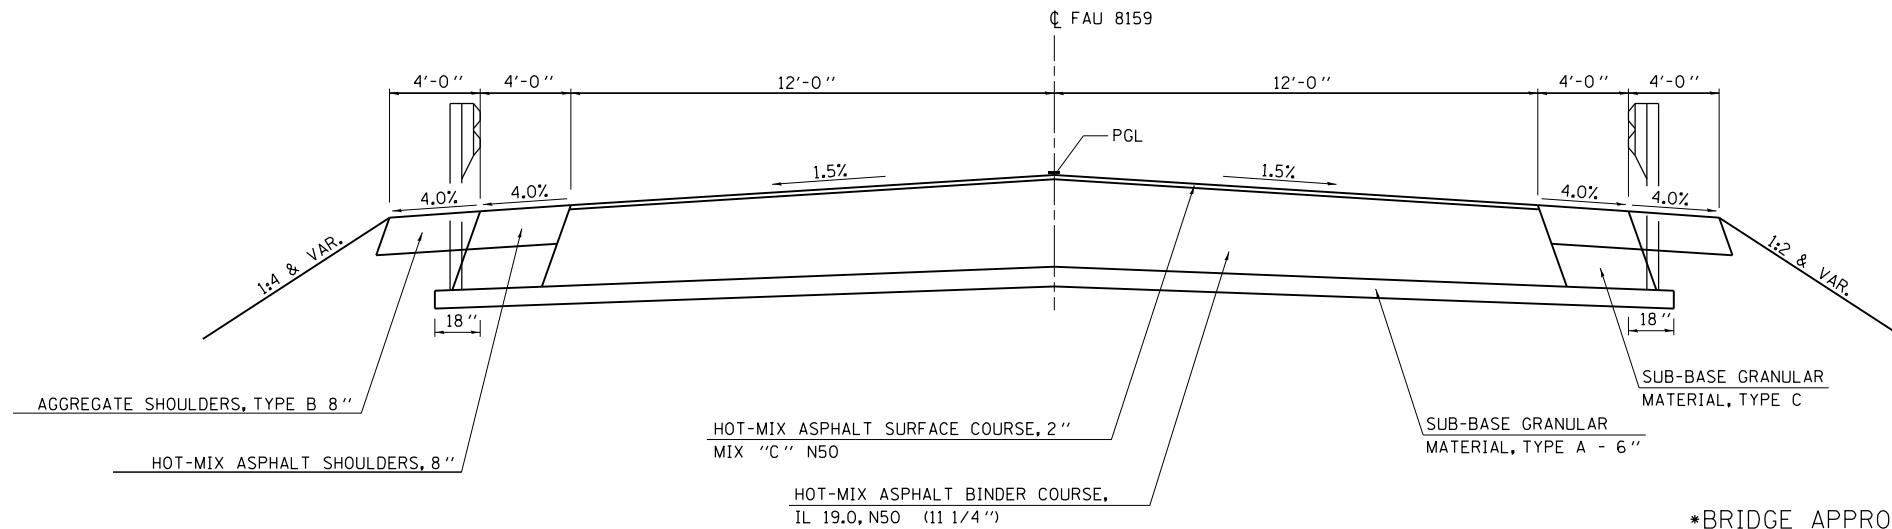

**PROPOSED TYPICAL SECTION – FAU 8159**

\*STA. 370+81.57 TO STA. 371+13.00  
 \*STA. 374+87.00 TO STA. 375+18.36

\*BRIDGE APPROACH PAVEMENT  
 STA. 371+13.00 TO STA. 371+43.00  
 STA. 374+57.00 TO STA. 374+87.00

|  |                        |                 |           |
|--|------------------------|-----------------|-----------|
| FILE NAME =  | USER NAME = laughlinr1 | DESIGNED - CWG  | REVISED - |
| ca:\pwwork\pwwork\laughlinr1\02232385\0672692-sh-typical.dgn |                        | DRAWN - BWC     | REVISED - |
| PLOT SCALE = 40.0000' / in.                                  |                        | CHECKED - RMD   | REVISED - |
| PLOT DATE = Aug-12-2010 11:48:34AM                           |                        | DATE - 02/09/09 | REVISED - |

STATE OF ILLINOIS  
 DEPARTMENT OF TRANSPORTATION

TYPICAL SECTIONS

SCALE: SHEET NO. 3 OF 3 SHEETS STA. TO STA.

| F.A.U. RTE.                                   | SECTION    | COUNTY   | TOTAL SHEETS       | SHEET NO. |
|---|------------|----------|--------------------|-----------|
| 8159  | 110X-3VB-4 | SANGAMON | 78                 | 8         |
| FED. ROAD DIST. NO. ILLINOIS FED. AID PROJECT |            |          | CONTRACT NO. 72692 |           |