



PLAN	SURVEYED	BY	DATE
	PLOTTED		
	CHECKED		
	ALIGNED		
	FILED		
	NO. _____		

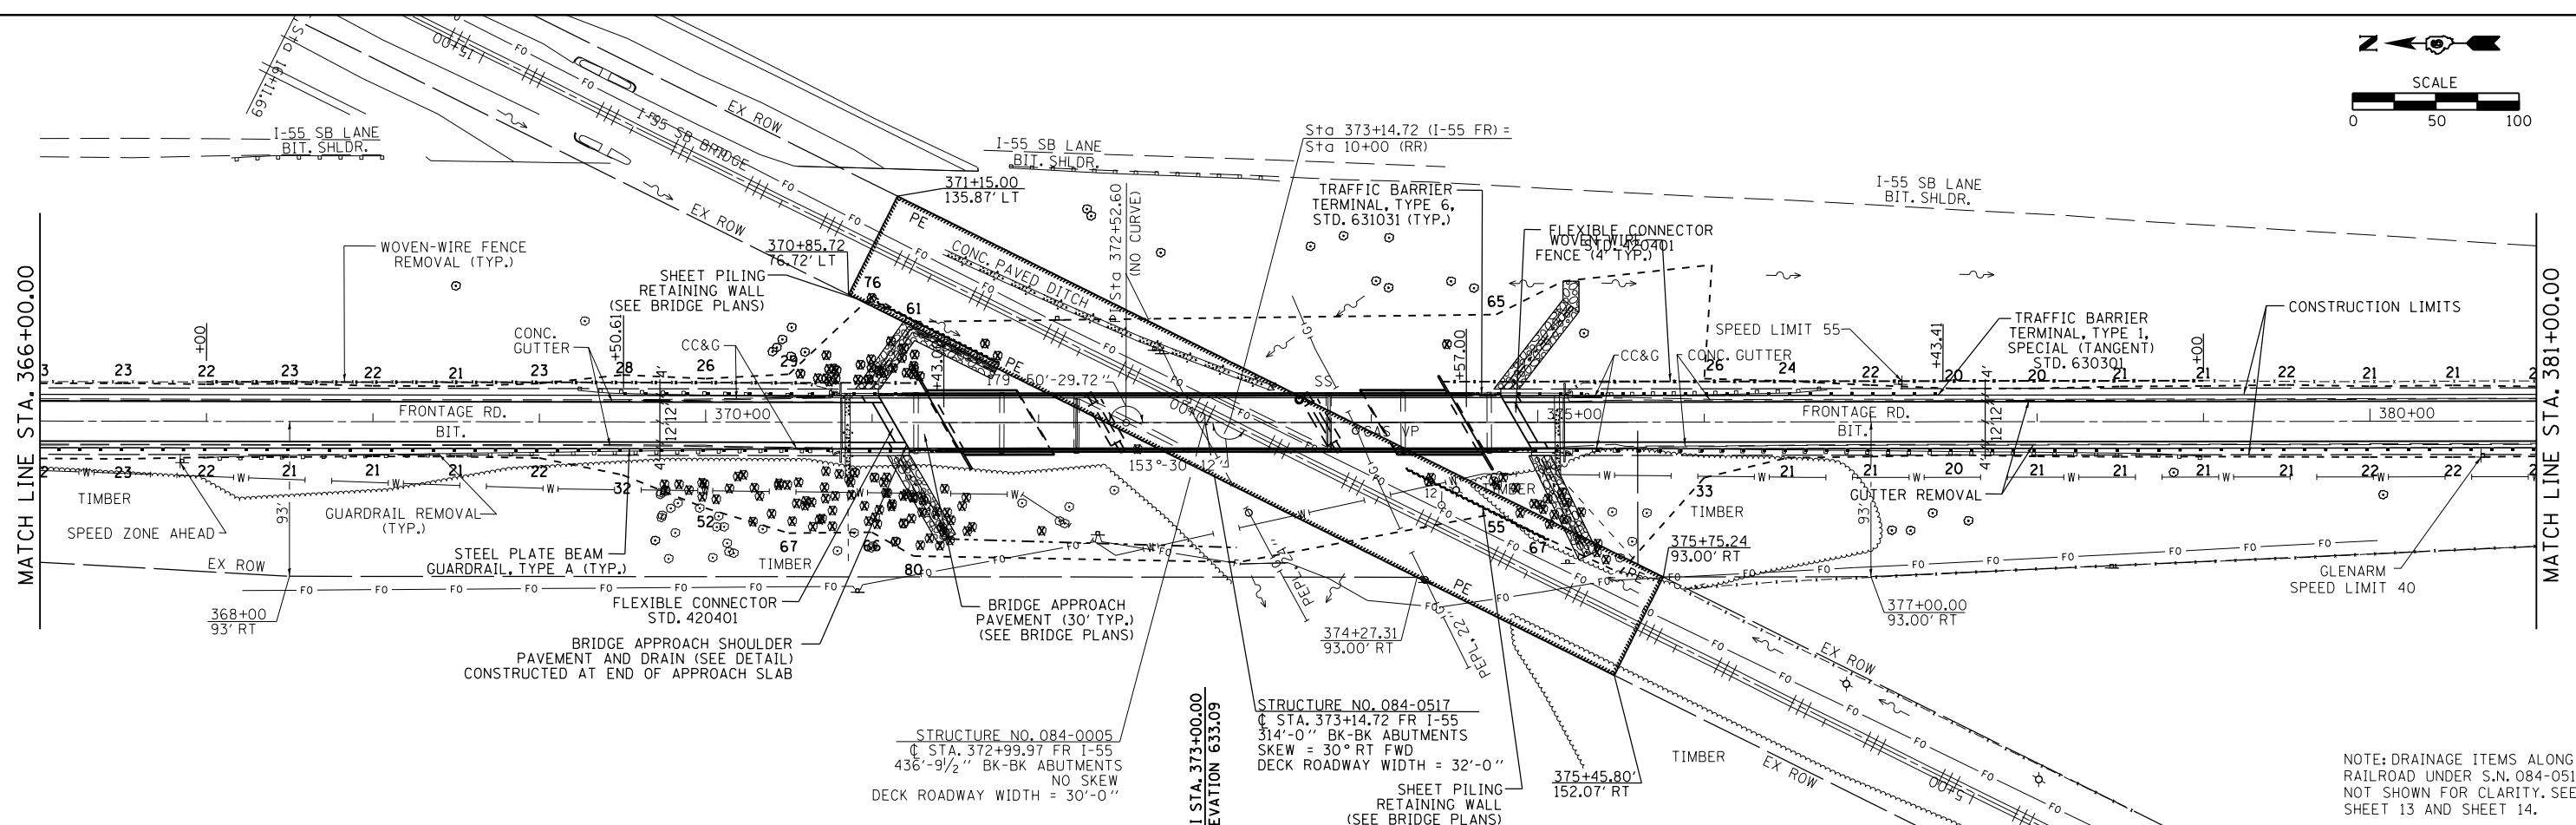

PROFILE	SURVEYED	BY	DATE
	PLOTTED		
	CHECKED		
	GRADES		
	STRUCTURE		
	NOTATIS		
	CHKD		
	NO. _____		

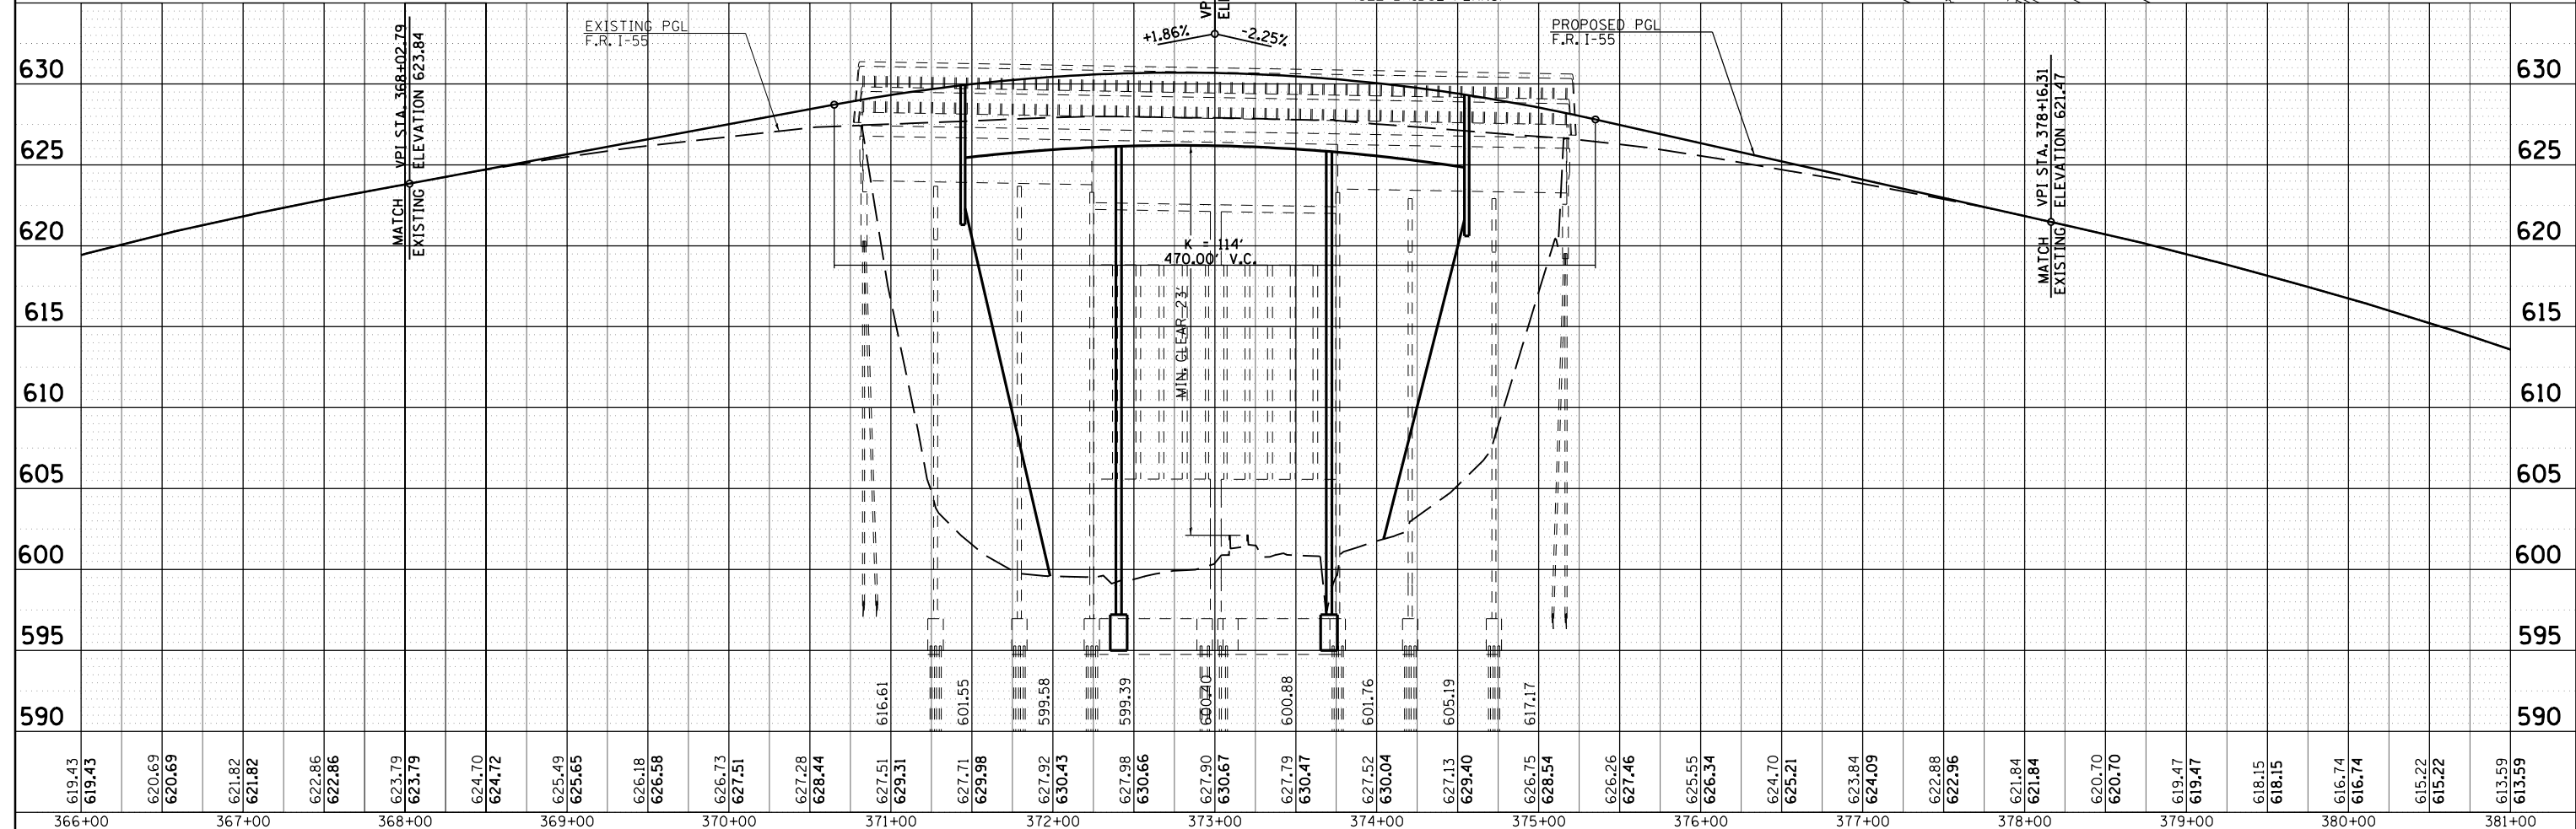

FILE NAME =	USER NAME = laughl1nr1	DESIGNED - CWG	REVISED -	STATE OF ILLINOIS DEPARTMENT OF TRANSPORTATION	FR I-55 WEST	F.A.U. RTE.	SECTION	COUNTY	TOTAL SHEETS	SHEET NO.
c:\pwwork\pwwork\laughl1nr1\d0232385\0672692-shr-plnpr.f.dgn	DRAWN - BWC	REVISED -	8159			110X-3VB-4	SANGAMON	78	13	
PLOT SCALE = 100.0000' / 1"	CHECKED - RMD	REVISED -	CONTRACT NO. 72692							
PLOT DATE = Aug-12-2010 11:49:22AM	DATE - 02/09/09	REVISED -	FED. ROAD DIST. NO.			ILLINOIS	FED. AID PROJECT			