



DATE	
BY	
PLAN	
SURVEYED	
PLOTTED	
ALIGNED	
CHECKED	
NO. OF SHEETS	
NOTE BOOK NO.	
FILE NAME	

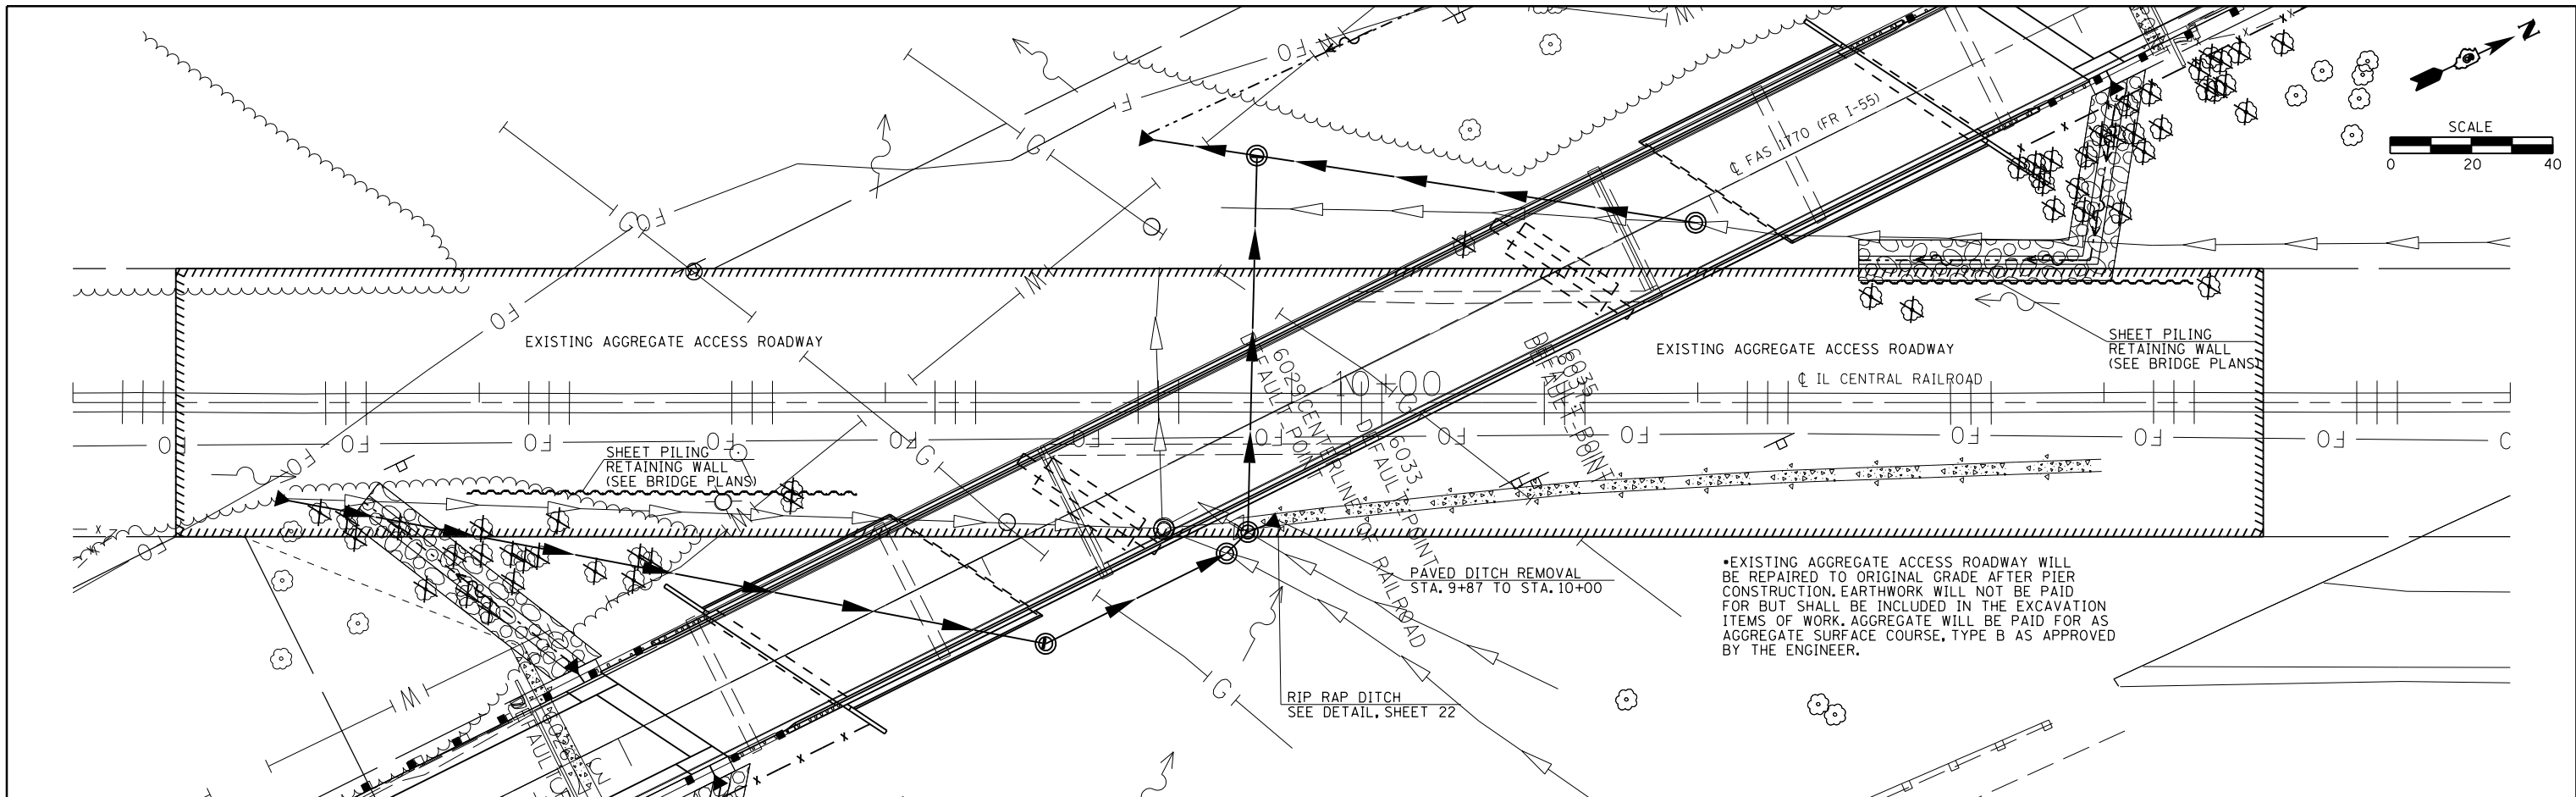

DATE	
BY	
PROFILE	
SURVEYED	
PLOTTED	
GRADES CHECKED	
STRUCTURE NOTATIONS CHECKED	
NOTE BOOK NO.	
FILE NAME	

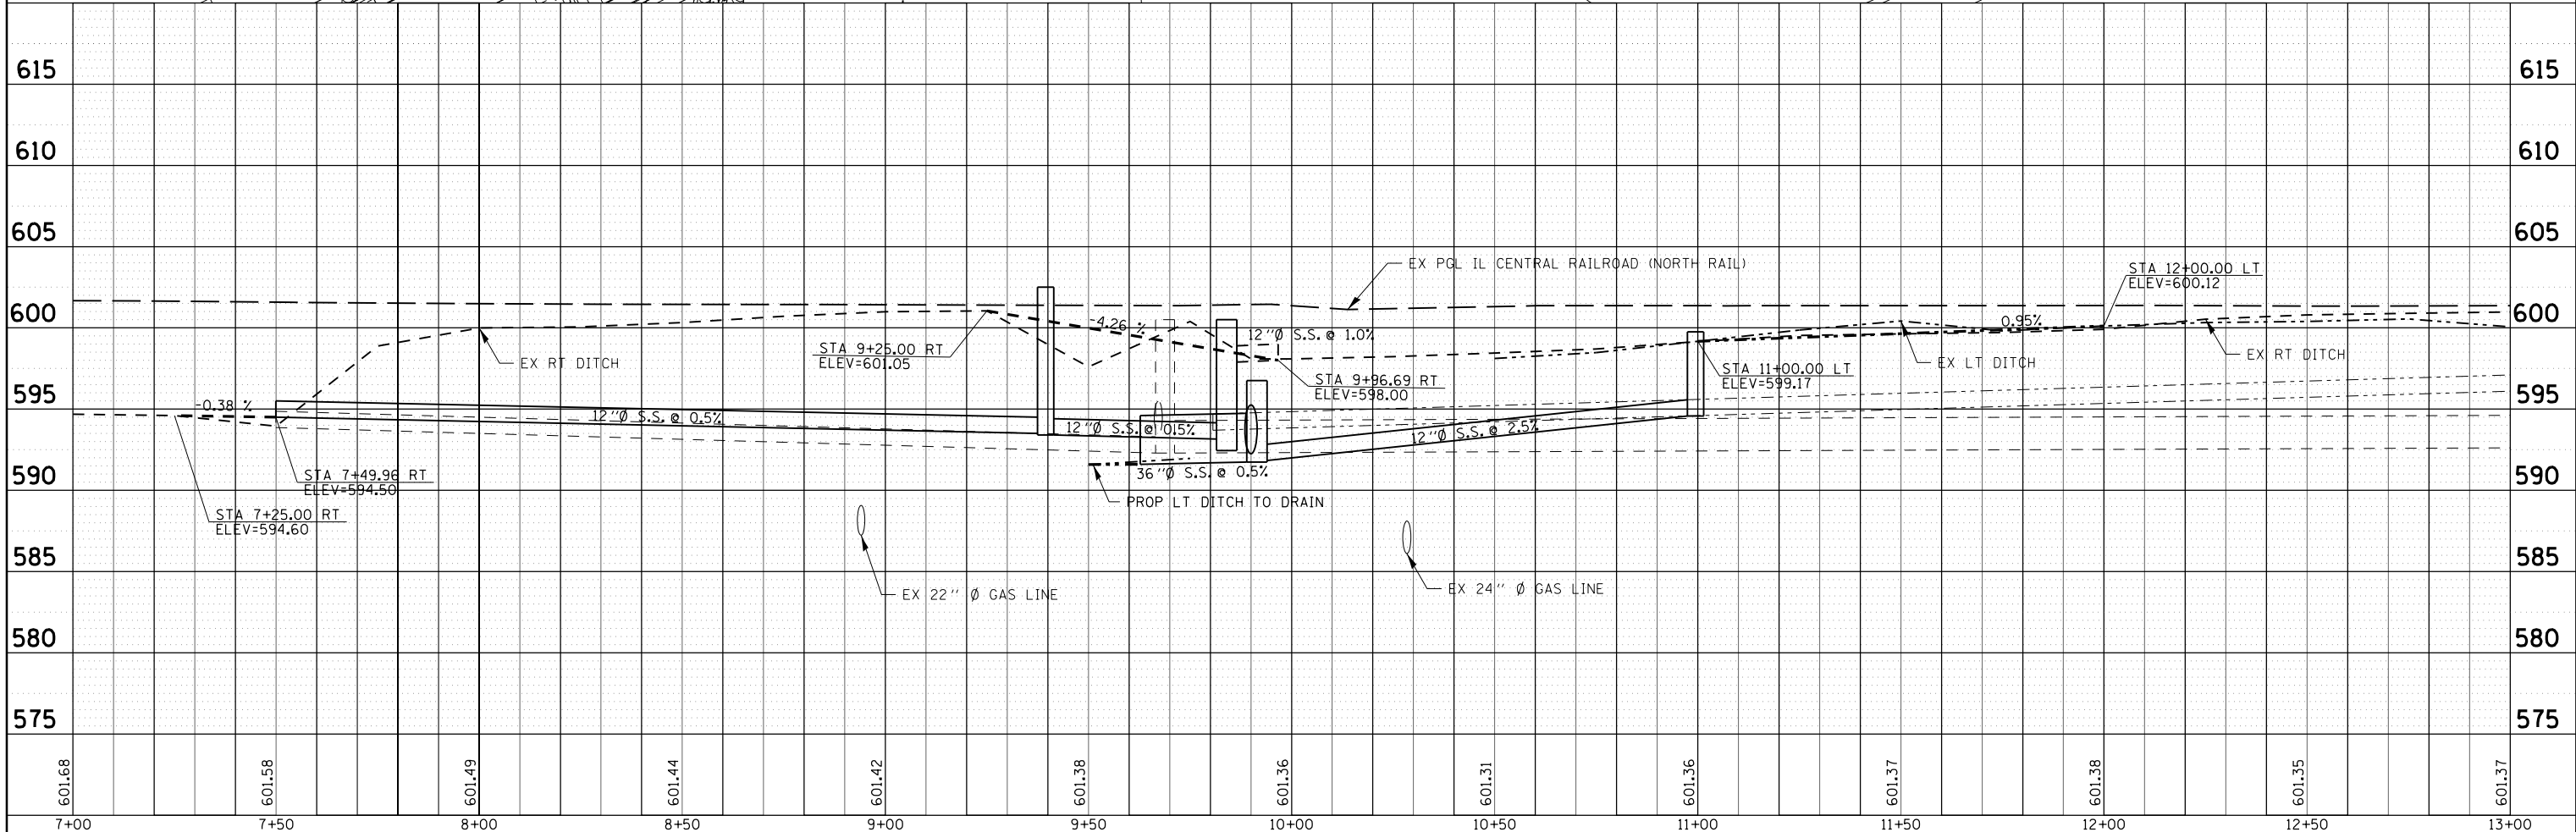

FILE NAME =	USER NAME = laughl1nr1	DESIGNED - CWG	REVISED -
c:\pwork\pwork\laughl1nr1\d0232385\d0672692-sht-plnprfr001.dgn		DRAWN - BWC	REVISED -
		CHECKED - RMD	REVISED -
		DATE - 02/09/09	REVISED -

**STATE OF ILLINOIS
DEPARTMENT OF TRANSPORTATION**

IL CENTRAL RAILROAD

SCALE: SHEET NO. 1 OF 1 SHEETS STA. 7+00 TO STA. 13+00

F.A.U. RTE.	SECTION	COUNTY	TOTAL SHEETS	SHEET NO.
8159	110X-3VB-4	SANGAMON	78	15
FED. ROAD DIST. NO.			ILLINOIS FED. AID PROJECT	
			CONTRACT NO. 72692	