


# DETAIL OF PROFILE CHANGE, FR 155

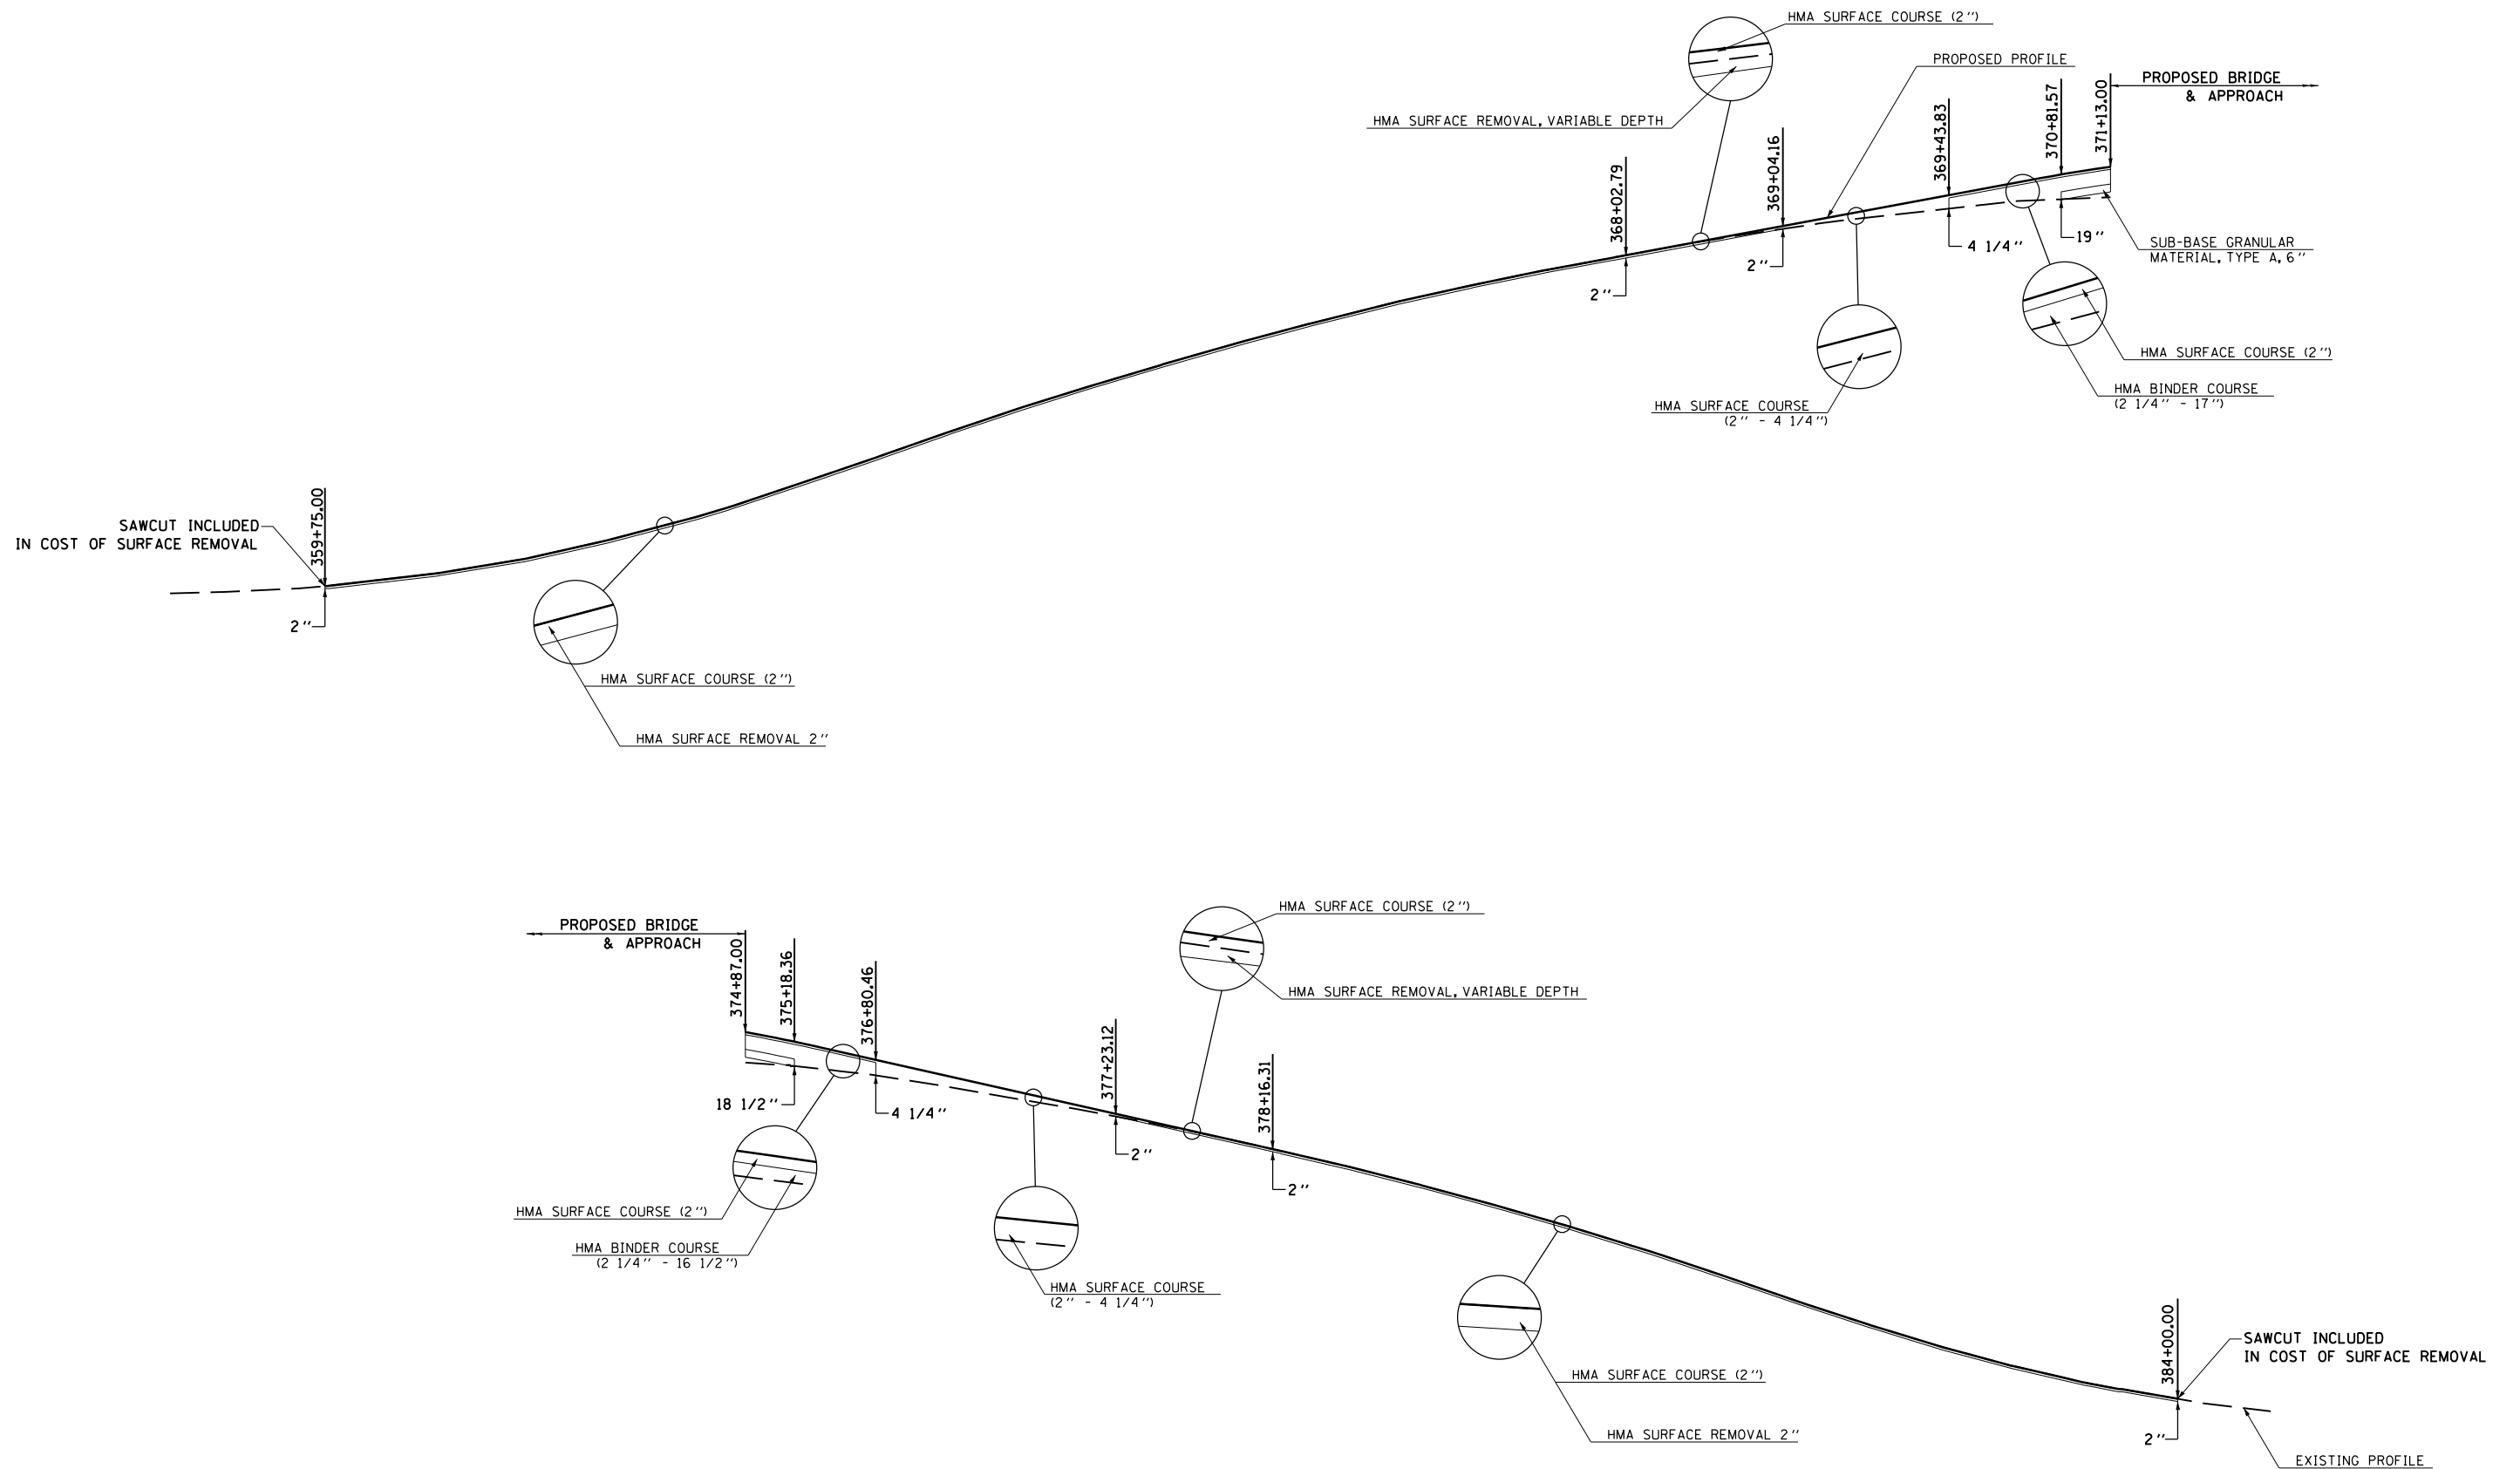

DECATUR, ILLINOIS

ENGINEERS - CONSULTANTS

BLANK, WESSELINK, COOK & ASSOCIATES

FILE NAME =	USER NAME = laughlinc1	DESIGNED - CWG	REVISED -
et:\pwork\pwork\laughlinc1\0232385\0672692-shd-details.dgn		DRAWN - BWC	REVISED -
	PLOT SCALE = 40.0000' / in.	CHECKED - RMD	REVISED -
	PLOT DATE = Aug-12-2010 11:50:23AM	DATE - 02/09/09	REVISED -

**STATE OF ILLINOIS  
DEPARTMENT OF TRANSPORTATION**

**ROADWAY DETAILS**

SCALE: SHEET NO. 2 OF 3 SHEETS STA. TO STA.

F.A.U. RTE.	SECTION	COUNTY	TOTAL SHEETS	SHEET NO.
8159	110X-3VB-4	SANGAMON	78	23
FED. ROAD DIST. NO. ILLINOIS FED. AID PROJECT			CONTRACT NO. 72692	