


DATE	
BY	
SURVEYED	
PLOTTED	
TEMPLATE	
AREAS	
CHECKED	
FINAL SURVEY	
NOTE BOOK	
NO.	

DATE	
BY	
SURVEYED	
PLOTTED	
TEMPLATE	
AREAS	
CHECKED	
ORIGINAL SURVEY	
NOTE BOOK	
NO.	

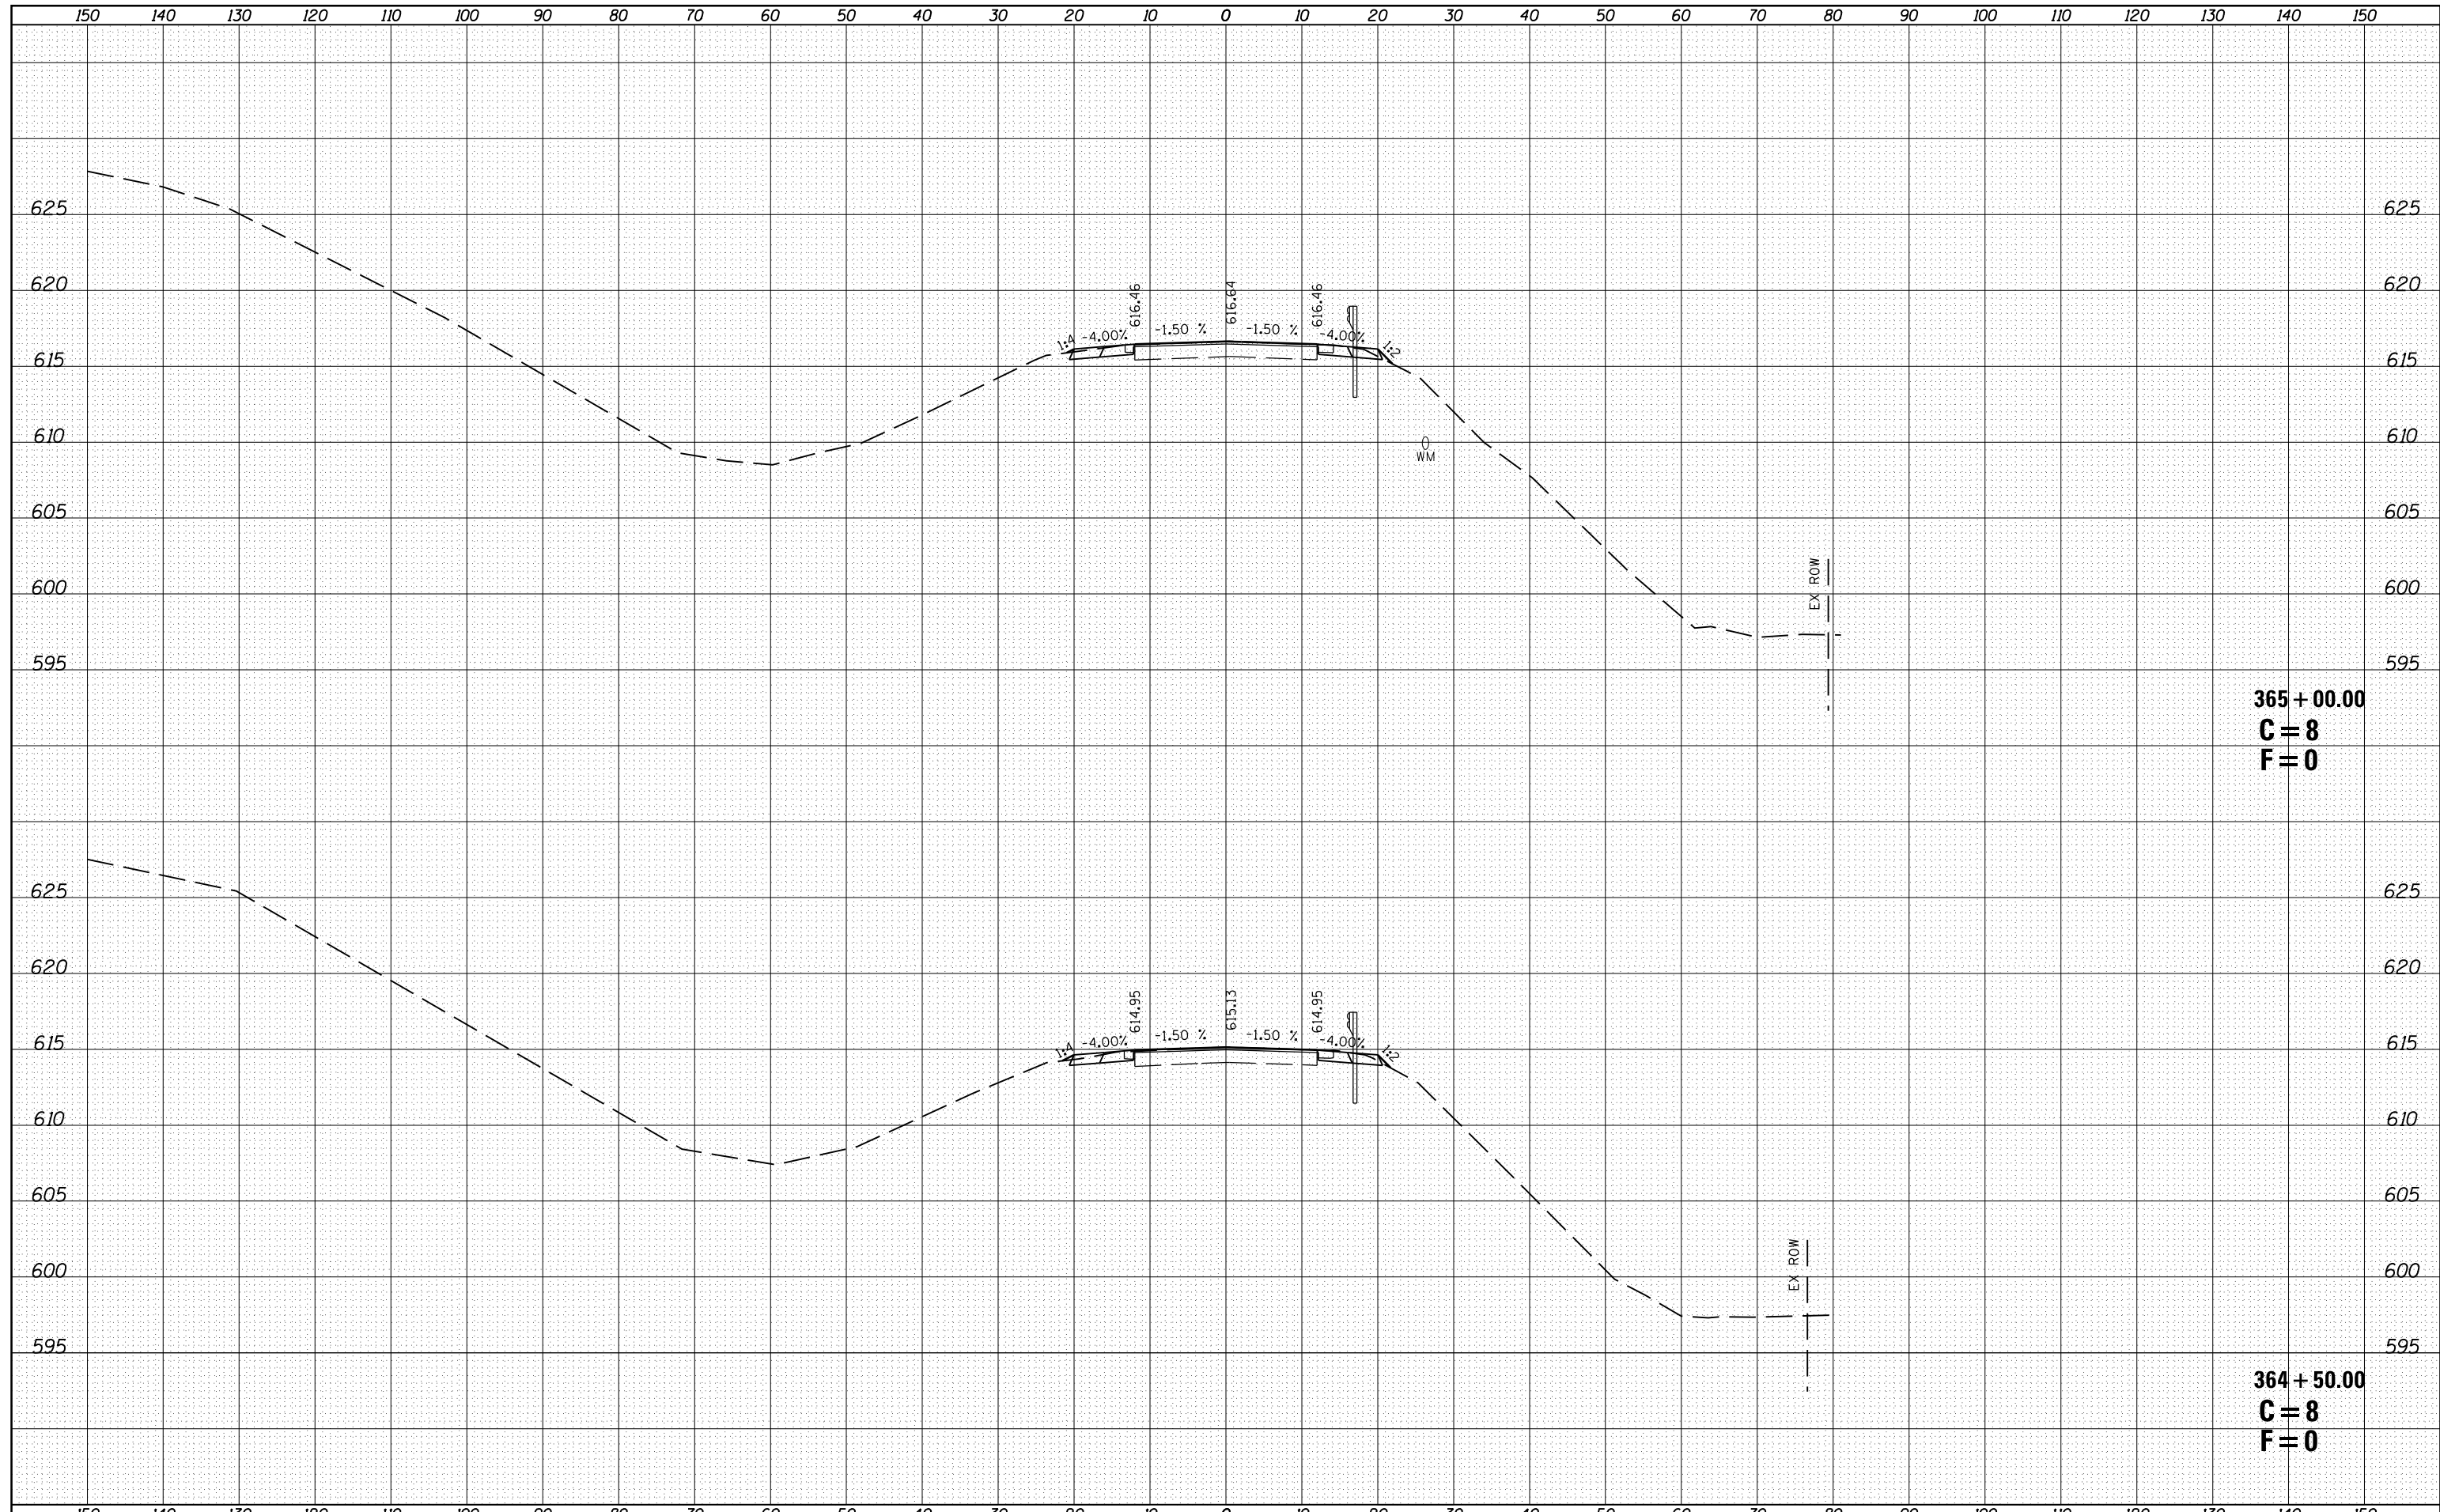

**365 + 00.00**  
**C = 8**  
**F = 0**

**364 + 50.00**  
**C = 8**  
**F = 0**

FILE NAME =	USER NAME = laughl1nr1	DESIGNED -	REVISED -	<b>STATE OF ILLINOIS DEPARTMENT OF TRANSPORTATION</b>	<b>FR I-55 WEST</b>		F.A.U. RTE.	SECTION	COUNTY	TOTAL SHEETS	SHEET NO.
es:\pw_work\p1dot\laughl1nr1\d0232385\0672692-sh1-E001xssht.dgn		DRAWN -	REVISED -		8159	110X-3VB-4	SANGAMON	78	58		
PLOT SCALE = 20.0000' / in.		CHECKED -	REVISED -		CONTRACT NO. 72692						
PLOT DATE = Aug-12-2010 11:52:08AM		DATE -	REVISED -		SCALE:	SHEET NO. 6 OF 26 SHEETS	STA. 364+50.00 STA. 365+00.00	ILLINOIS FED. AID PROJECT			