


DATE	
BY	
SURVEYED	
PLOTTED	
TEMPLATE	
AREAS	
CHECKED	
FINAL SURVEY NOTE BOOK NO.	

DATE	
BY	
SURVEYED	
PLOTTED	
TEMPLATE	
AREAS	
CHECKED	
ORIGINAL SURVEY NOTE BOOK NO.	

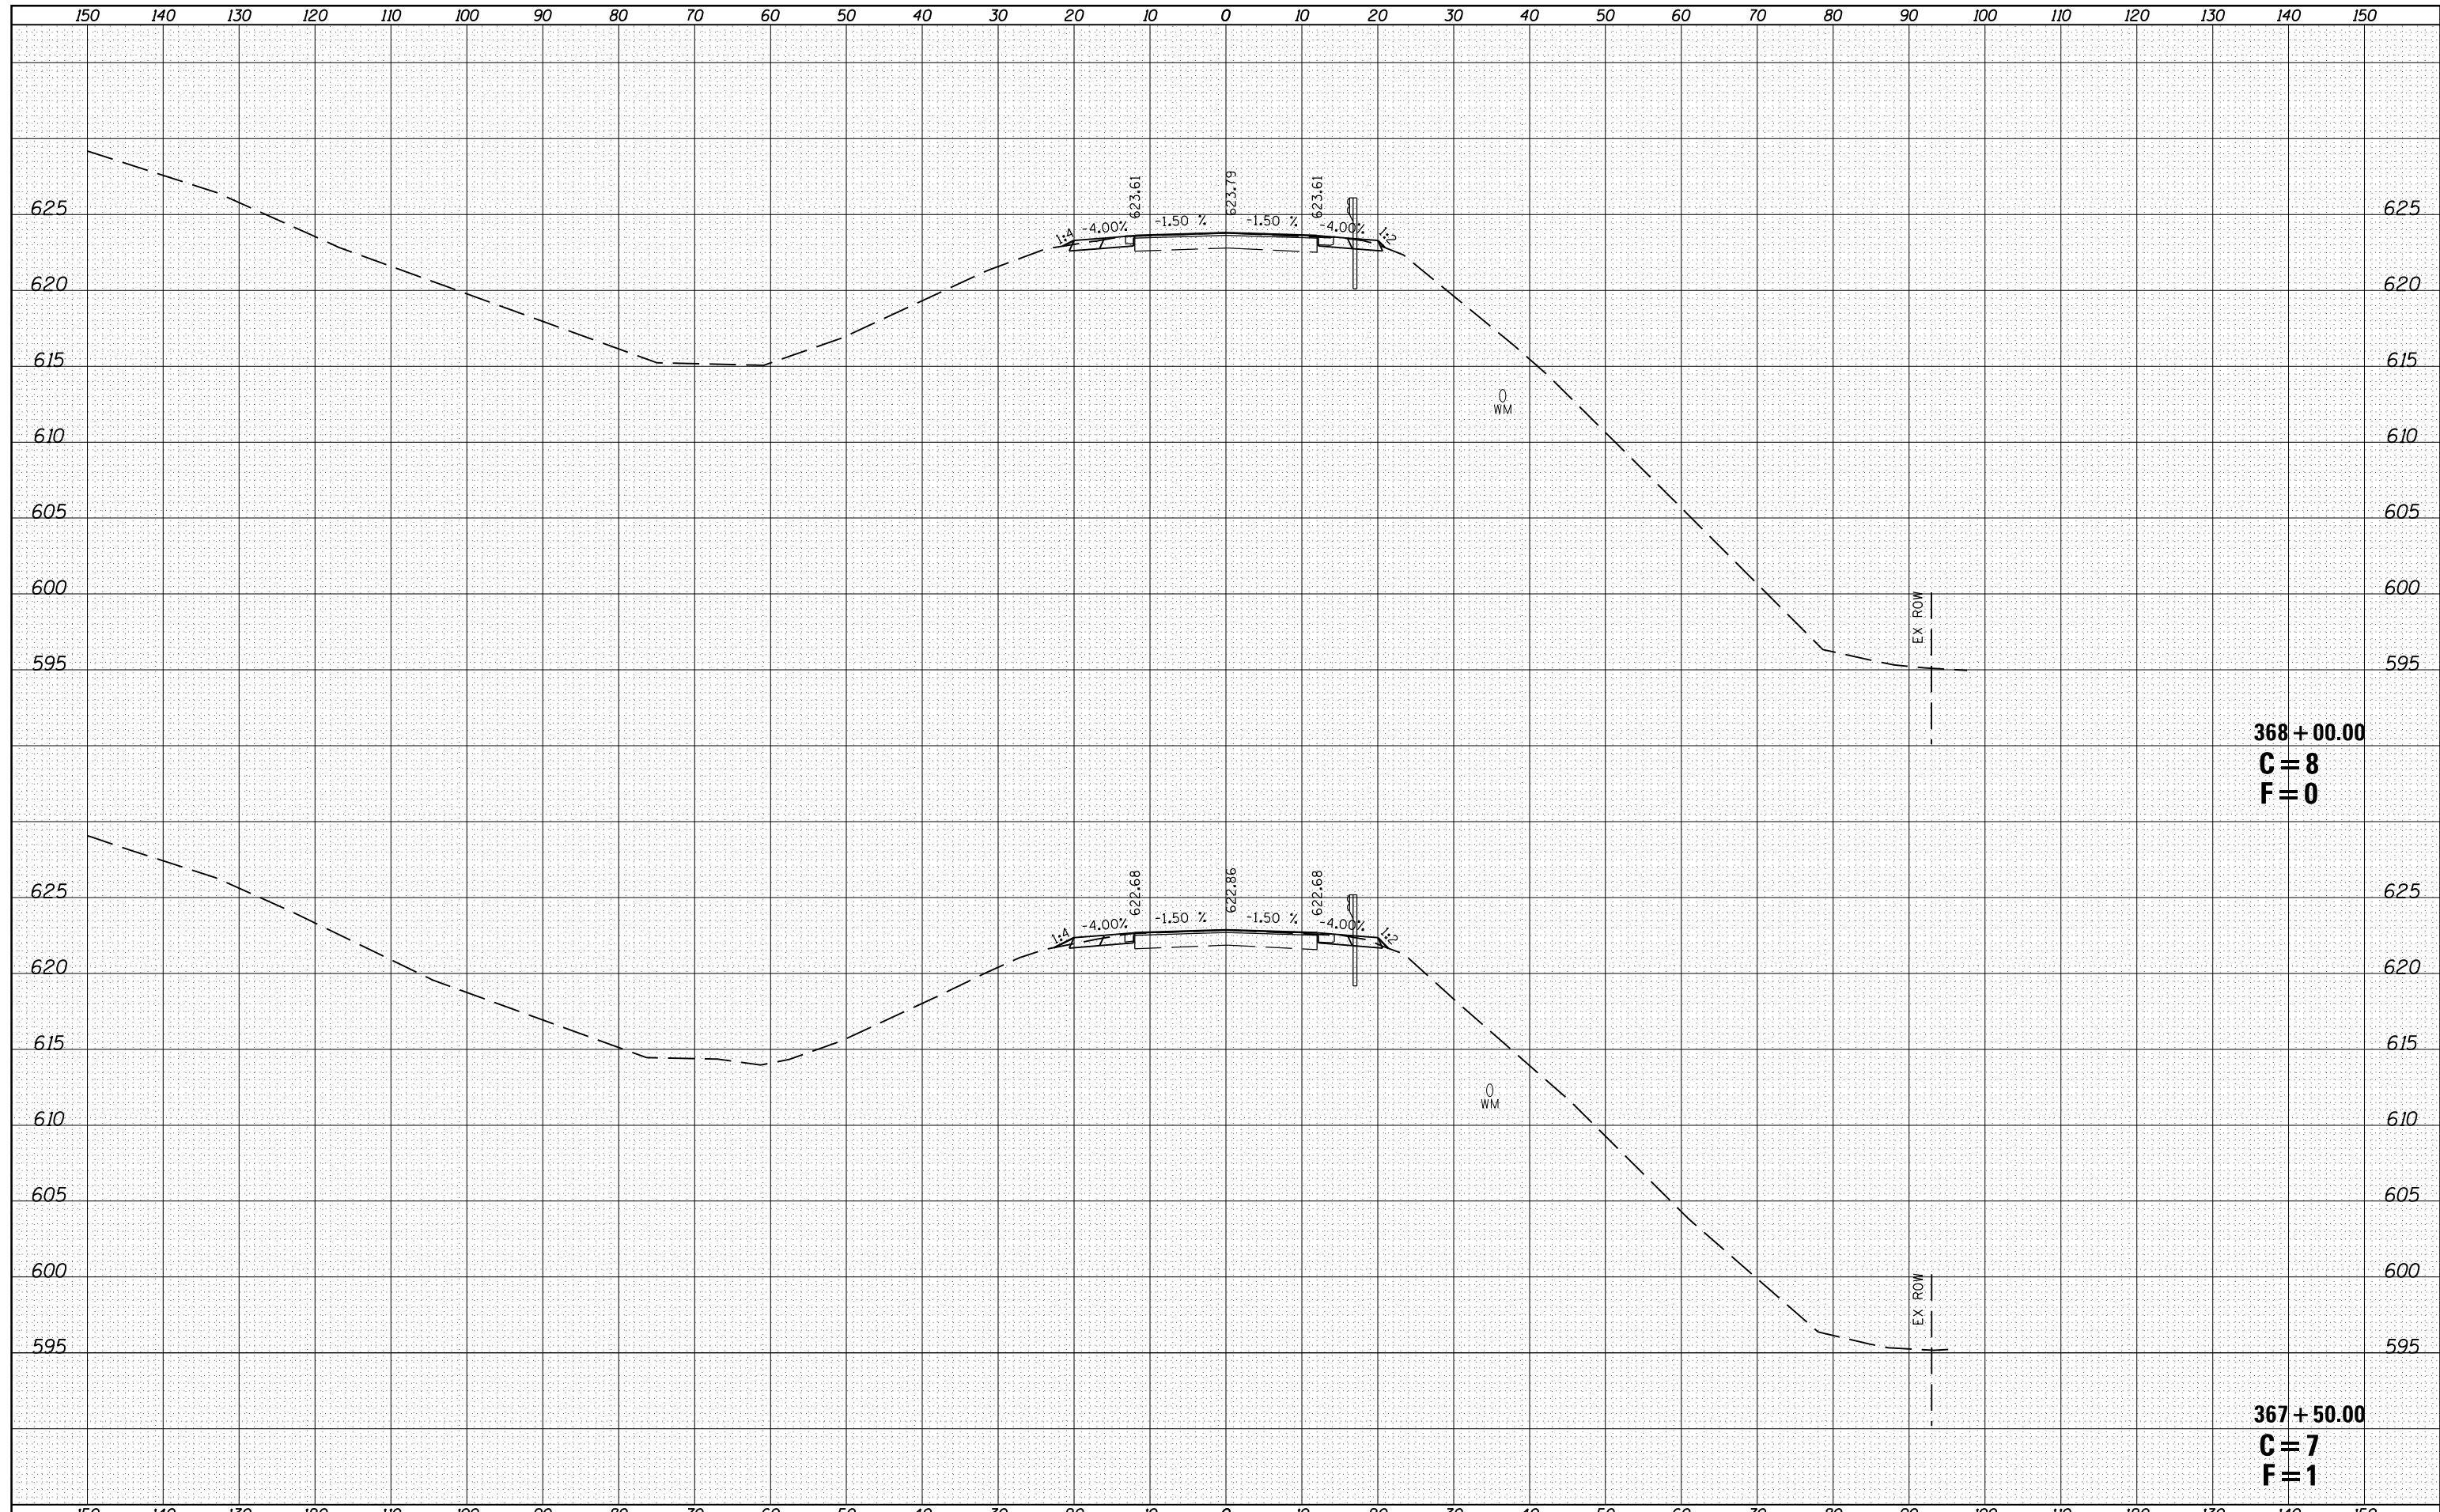

FILE NAME =	USER NAME = laughl1nr1	DESIGNED -	REVISED -	STATE OF ILLINOIS DEPARTMENT OF TRANSPORTATION	FR I-55 WEST		F.A.U. RTE.	SECTION	COUNTY	TOTAL SHEETS	SHEET NO.
es:\pw_work\p1dot\laughl1nr1\d0232385\0672692-sh1-E001xssht.dgn		DRAWN -	REVISED -		8159	110X-3VB-4	SANGAMON	78	61		
PLOT SCALE = 20.0000' / in.		CHECKED -	REVISED -		SCALE:			SHEET NO. 9 OF 26 SHEETS	STA. 367+50.00 STA. 368+00.00	CONTRACT NO. 72692	
PLOT DATE = Aug-12-2010 11:52:10AM		DATE -	REVISED -		ILLINOIS FED. AID PROJECT						