


DATE	
BY	
FINAL SURVEY	SURVEYED
NOTE BOOK	PLOTTED
NO.	TEMPLATE
	AREAS
	CHECKED

DATE	
BY	
ORIGINAL SURVEY	SURVEYED
NOTE BOOK	PLOTTED
NO.	TEMPLATE
	AREAS
	CHECKED

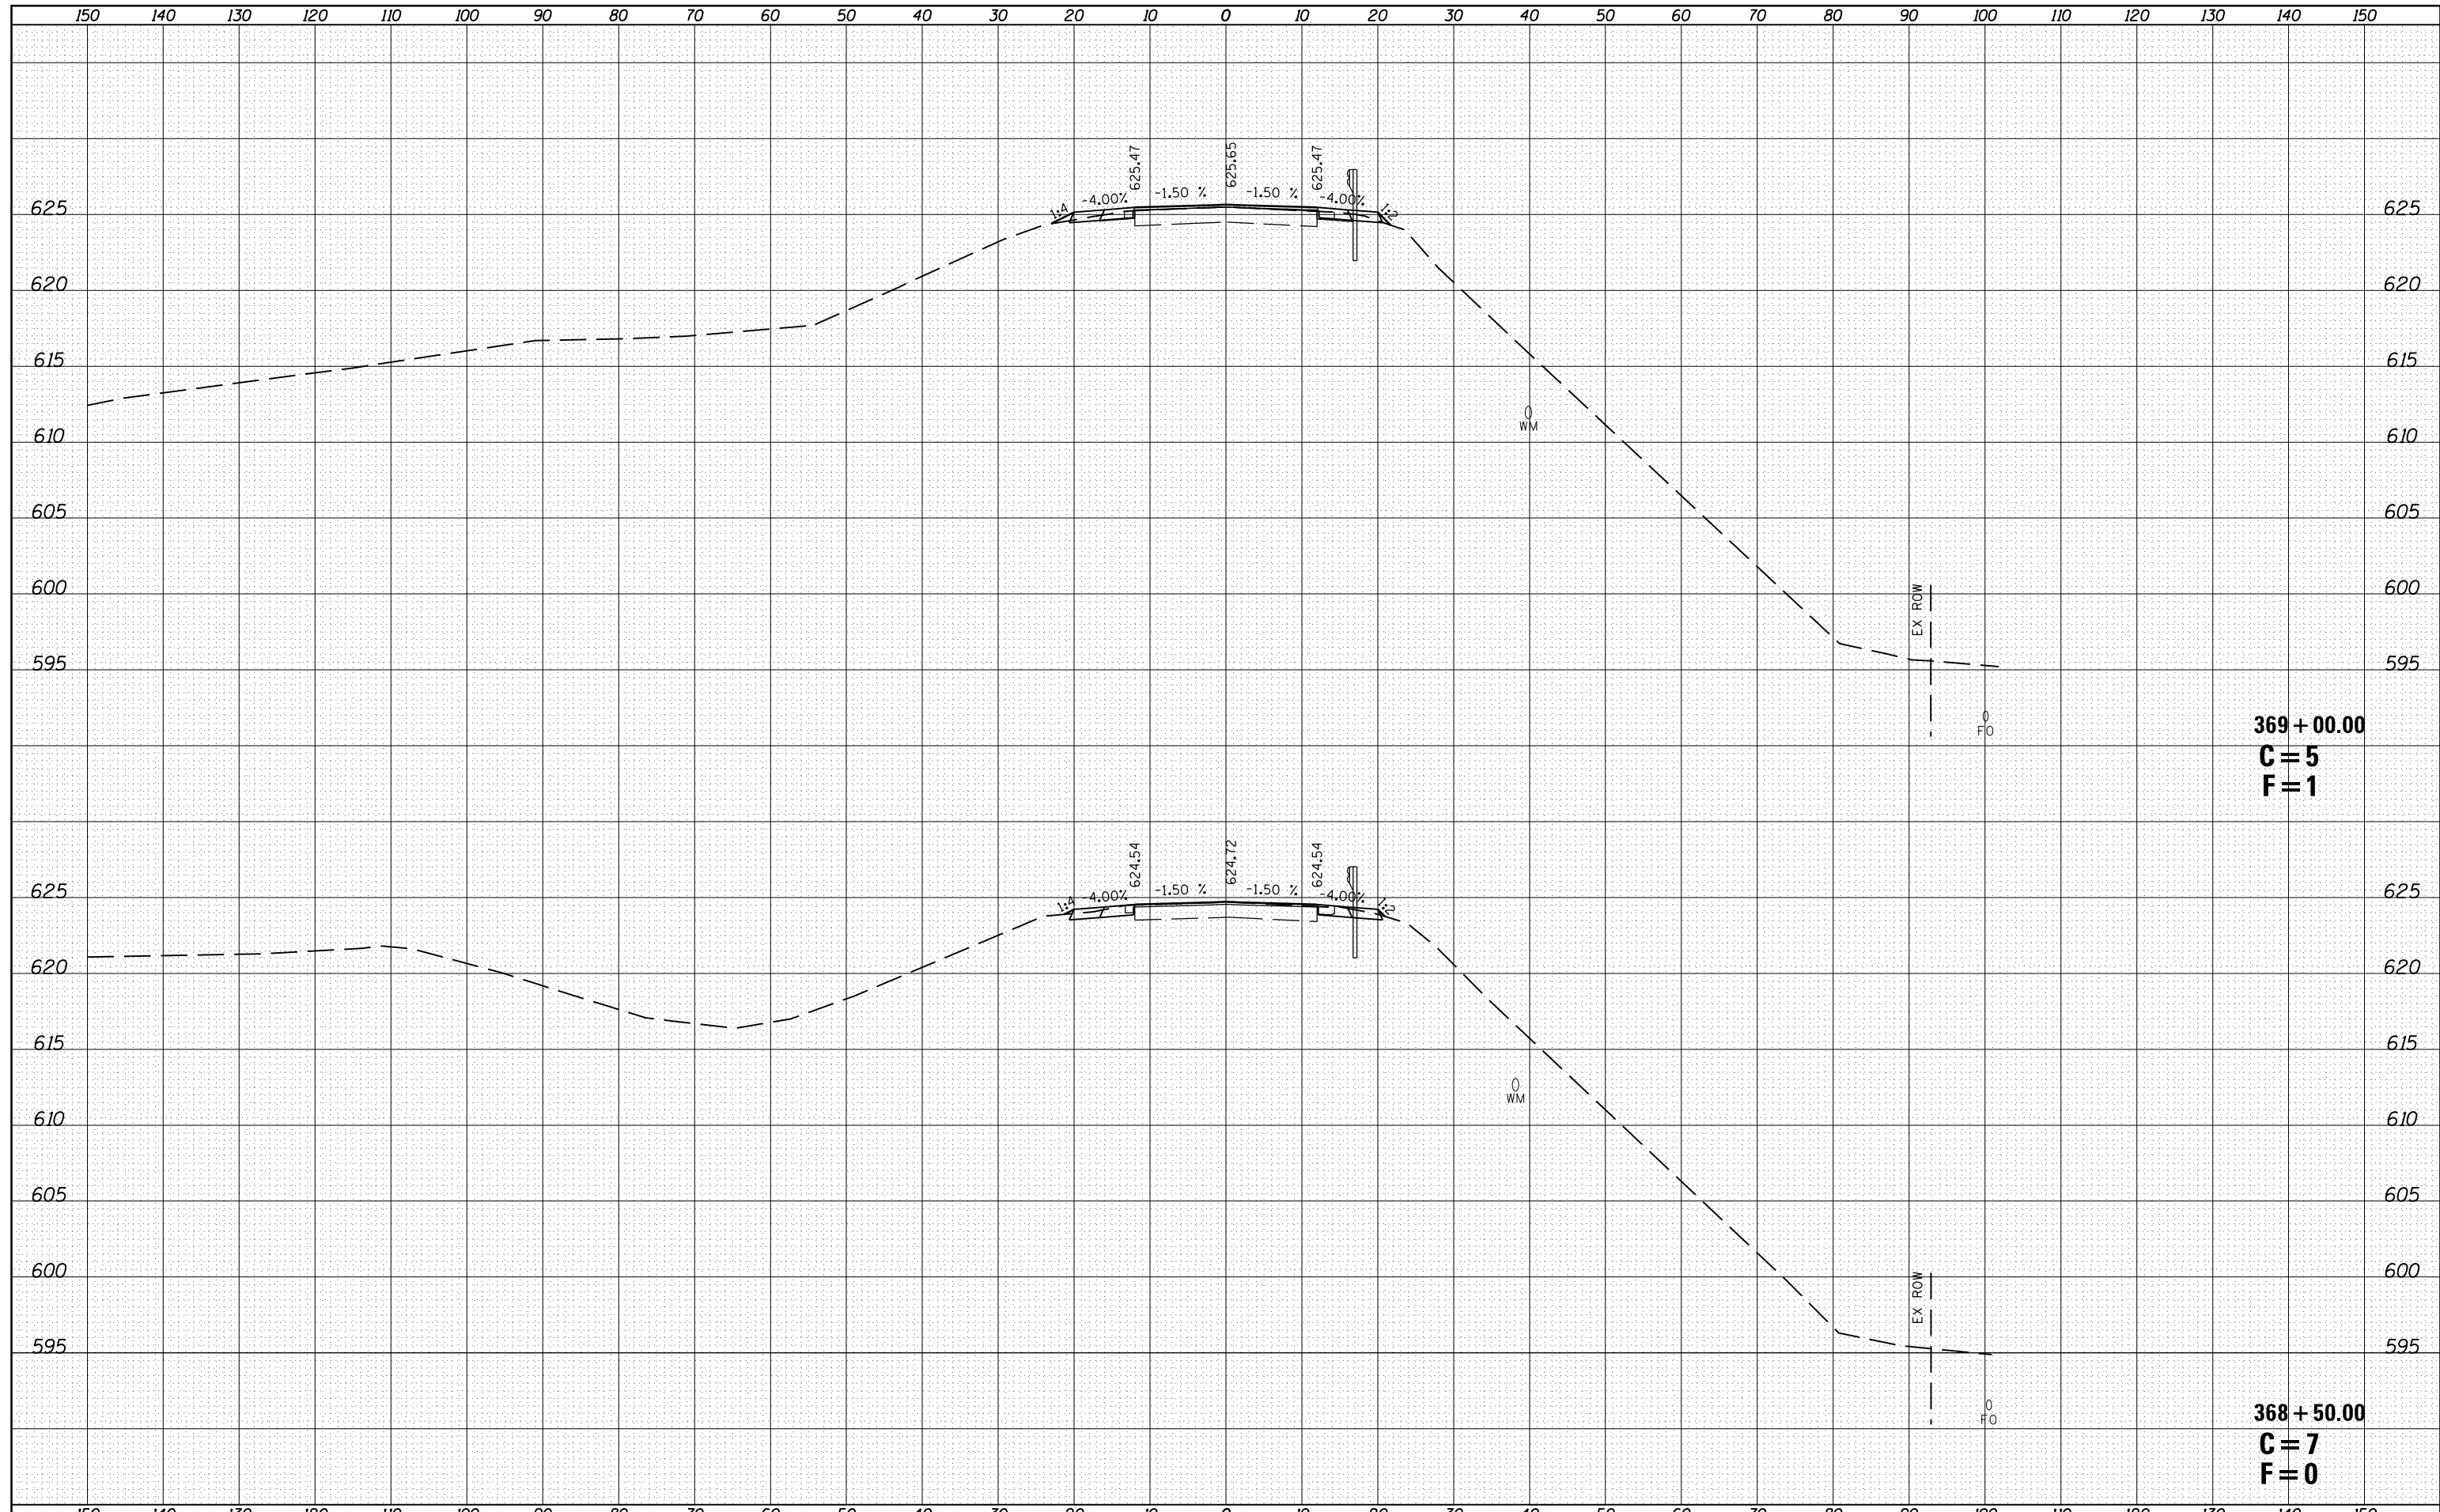

369 + 00.00
C = 5
F = 1

368 + 50.00
C = 7
F = 0

FILE NAME =	USER NAME = laughl1nr1	DESIGNED -	REVISED -	STATE OF ILLINOIS DEPARTMENT OF TRANSPORTATION	FR I-55 WEST		F.A.U. RTE.	SECTION	COUNTY	TOTAL SHEETS	SHEET NO.
es:\pw_work\pwidot\laughl1nr1\d0232385\0672692-sh1-E001xssht.dgn		DRAWN -	REVISED -		8159	110X-3VB-4	SANGAMON	78	62		
		CHECKED -	REVISED -		CONTRACT NO. 72692						
		DATE -	REVISED -		SCALE:	SHEET NO. 10 OF 26 SHEETS	STA. 368+50.00 STA. 369+00.00	ILLINOIS FED. AID PROJECT			