


DATE	
BY	
SURVEYED	
PLOTTED	
TEMPLATE	
AREAS	
CHECKED	
FINAL SURVEY	
NOTE BOOK	
NO.	

DATE	
BY	
SURVEYED	
PLOTTED	
TEMPLATE	
AREAS	
CHECKED	
ORIGINAL SURVEY	
NOTE BOOK	
NO.	

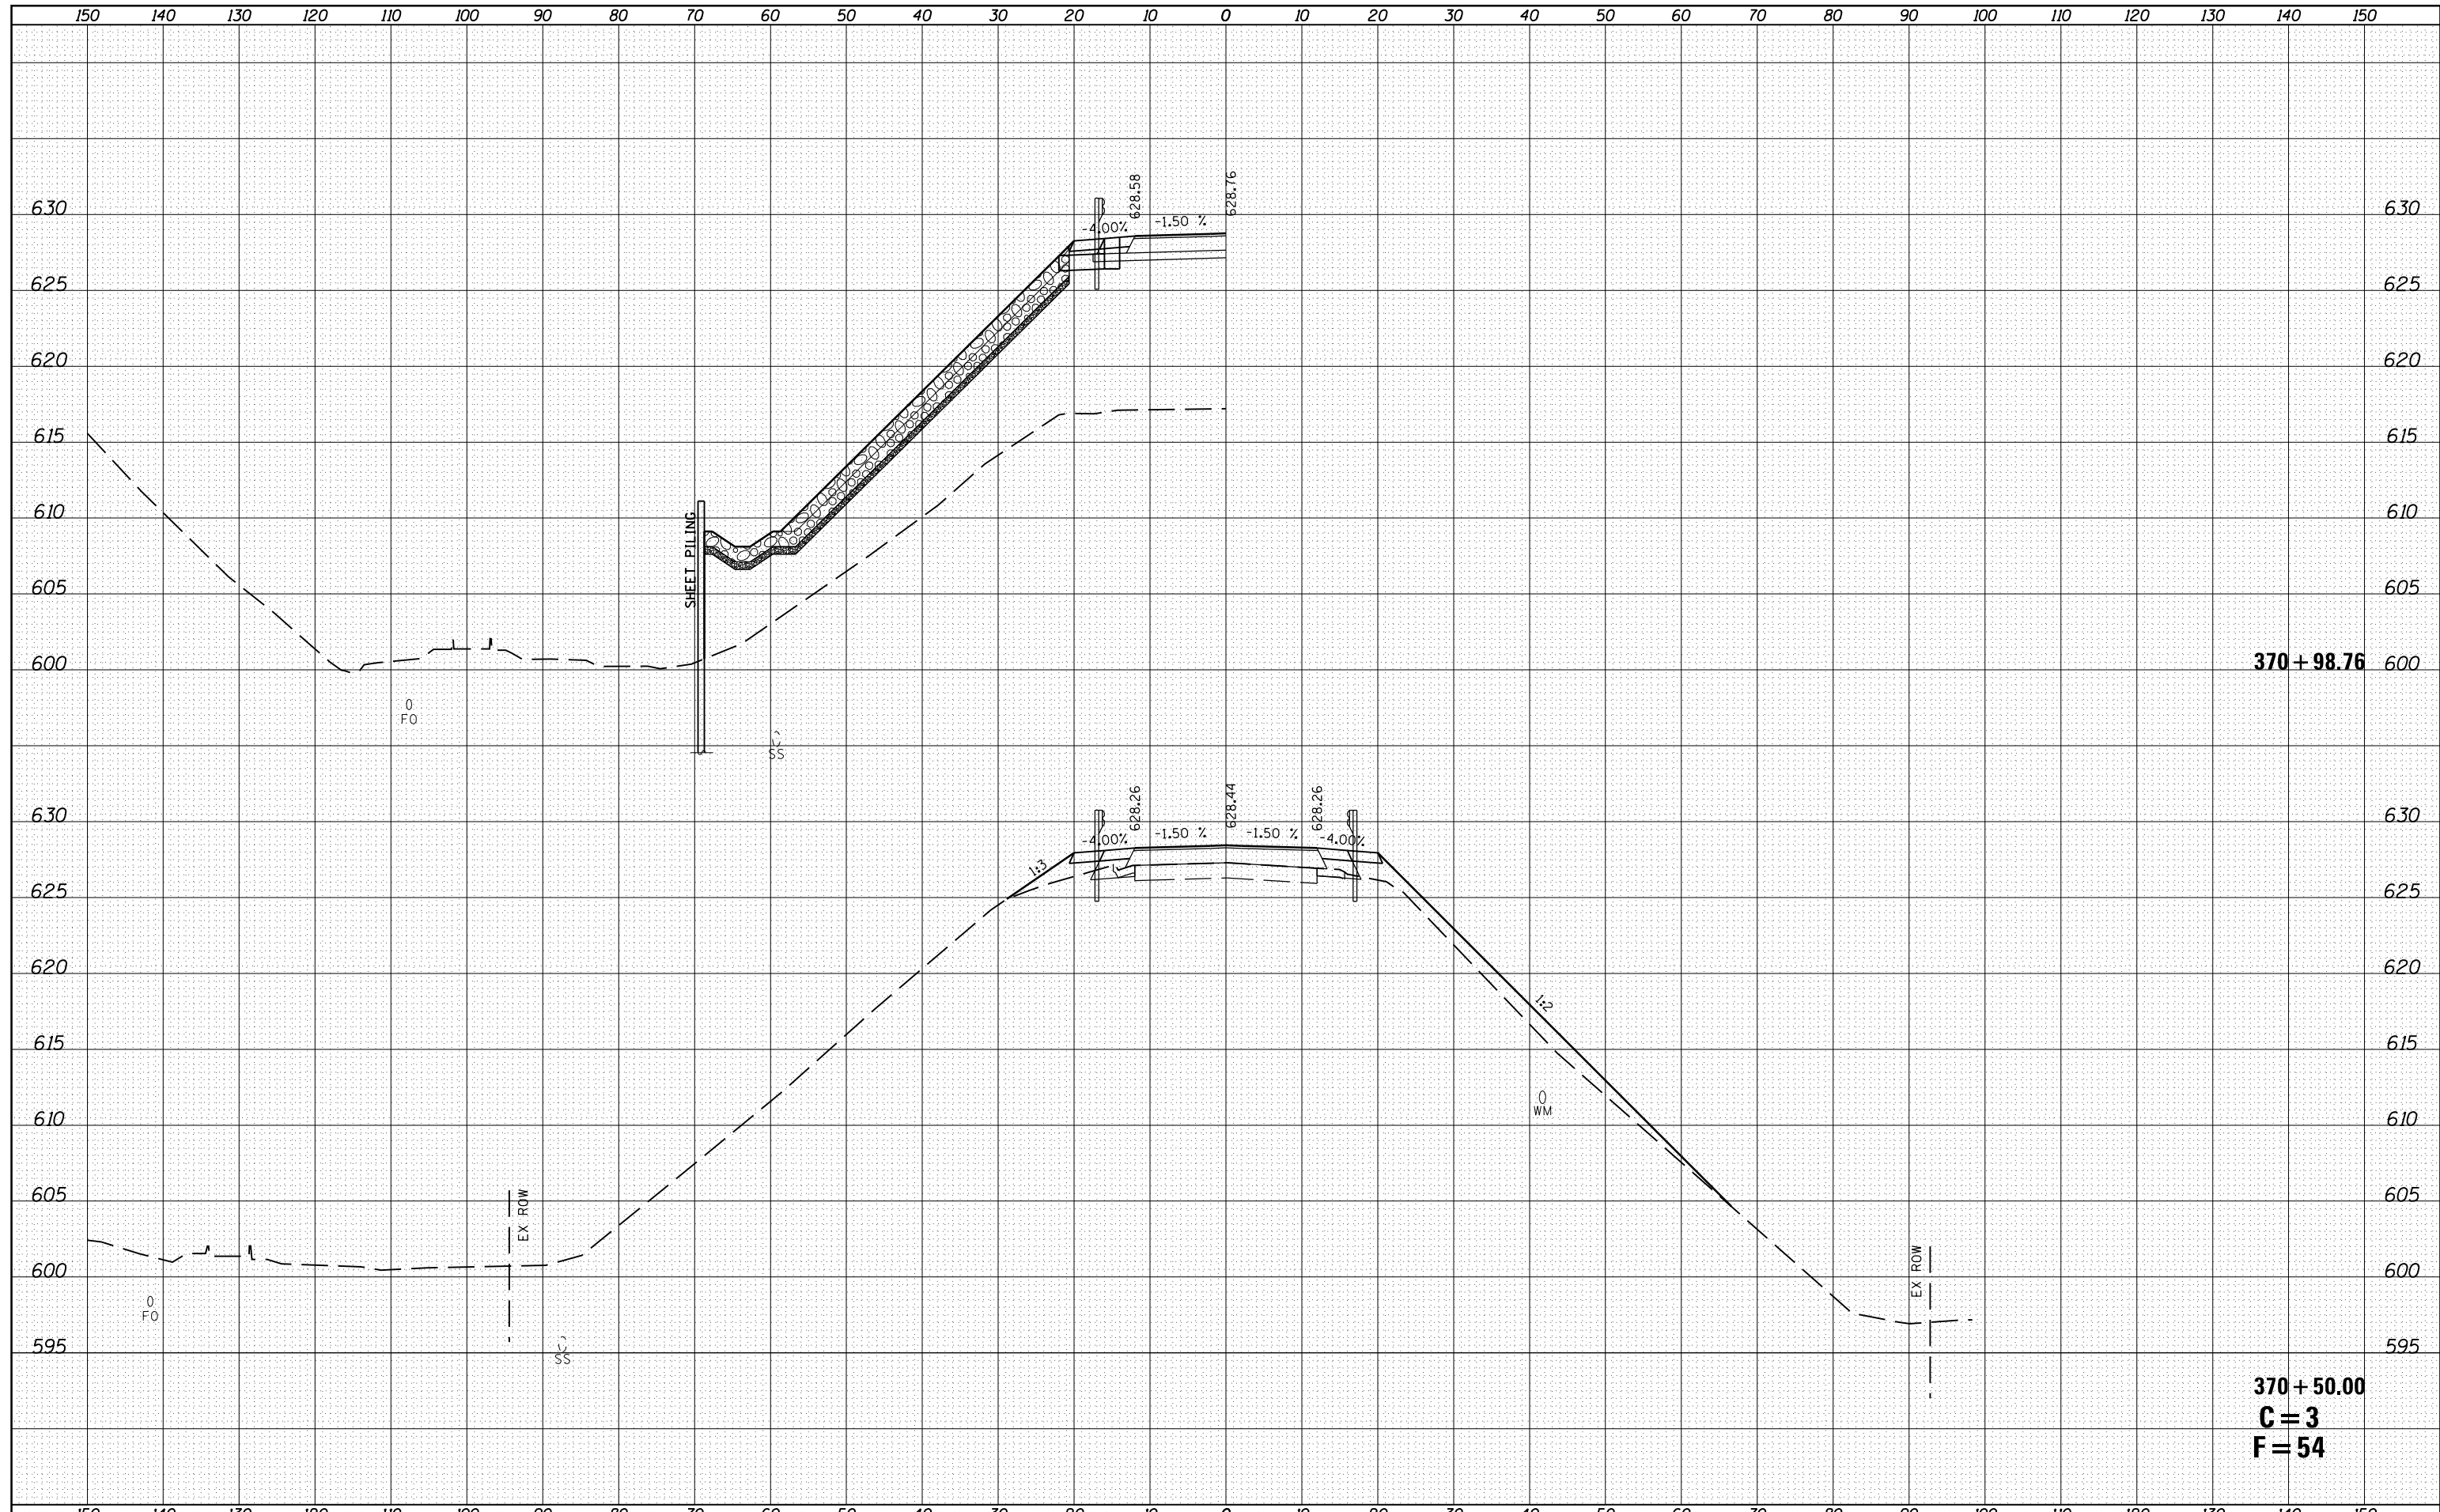

370 + 98.76

370 + 50.00
C = 3
F = 54

FILE NAME =	USER NAME = laughl1nr1	DESIGNED -	REVISED -	STATE OF ILLINOIS DEPARTMENT OF TRANSPORTATION	FR I-55 WEST		F.A.U. RTE.	SECTION	COUNTY	TOTAL SHEETS	SHEET NO.
es:\pwork\pwork\laughl1nr1\d0232385\0672692-sh1-E001xssht.dgn		DRAWN -	REVISED -		8159	110X-3VB-4	SANGAMON	78	65		
		CHECKED -	REVISED -		CONTRACT NO. 72692						
		DATE -	REVISED -		SCALE:	SHEET NO. 13 OF 26 SHEETS	STA. 370+50.00 STA. 370+98.76	ILLINOIS FED. AID PROJECT			