


DATE	
BY	
SURVEYED	
PLOTTED	
TEMPLATE	
AREAS	
CHECKED	
FINAL SURVEY	
NOTE BOOK	
NO.	

DATE	
BY	
SURVEYED	
PLOTTED	
TEMPLATE	
AREAS	
CHECKED	
ORIGINAL SURVEY	
NOTE BOOK	
NO.	

**BRIDGE OMISSION
STA. 371+43 TO STA 374+57**

**SEE CROSS-SECTION
370+98.76 FOR SECTION
ALONG THE RIPRAP SWALE**

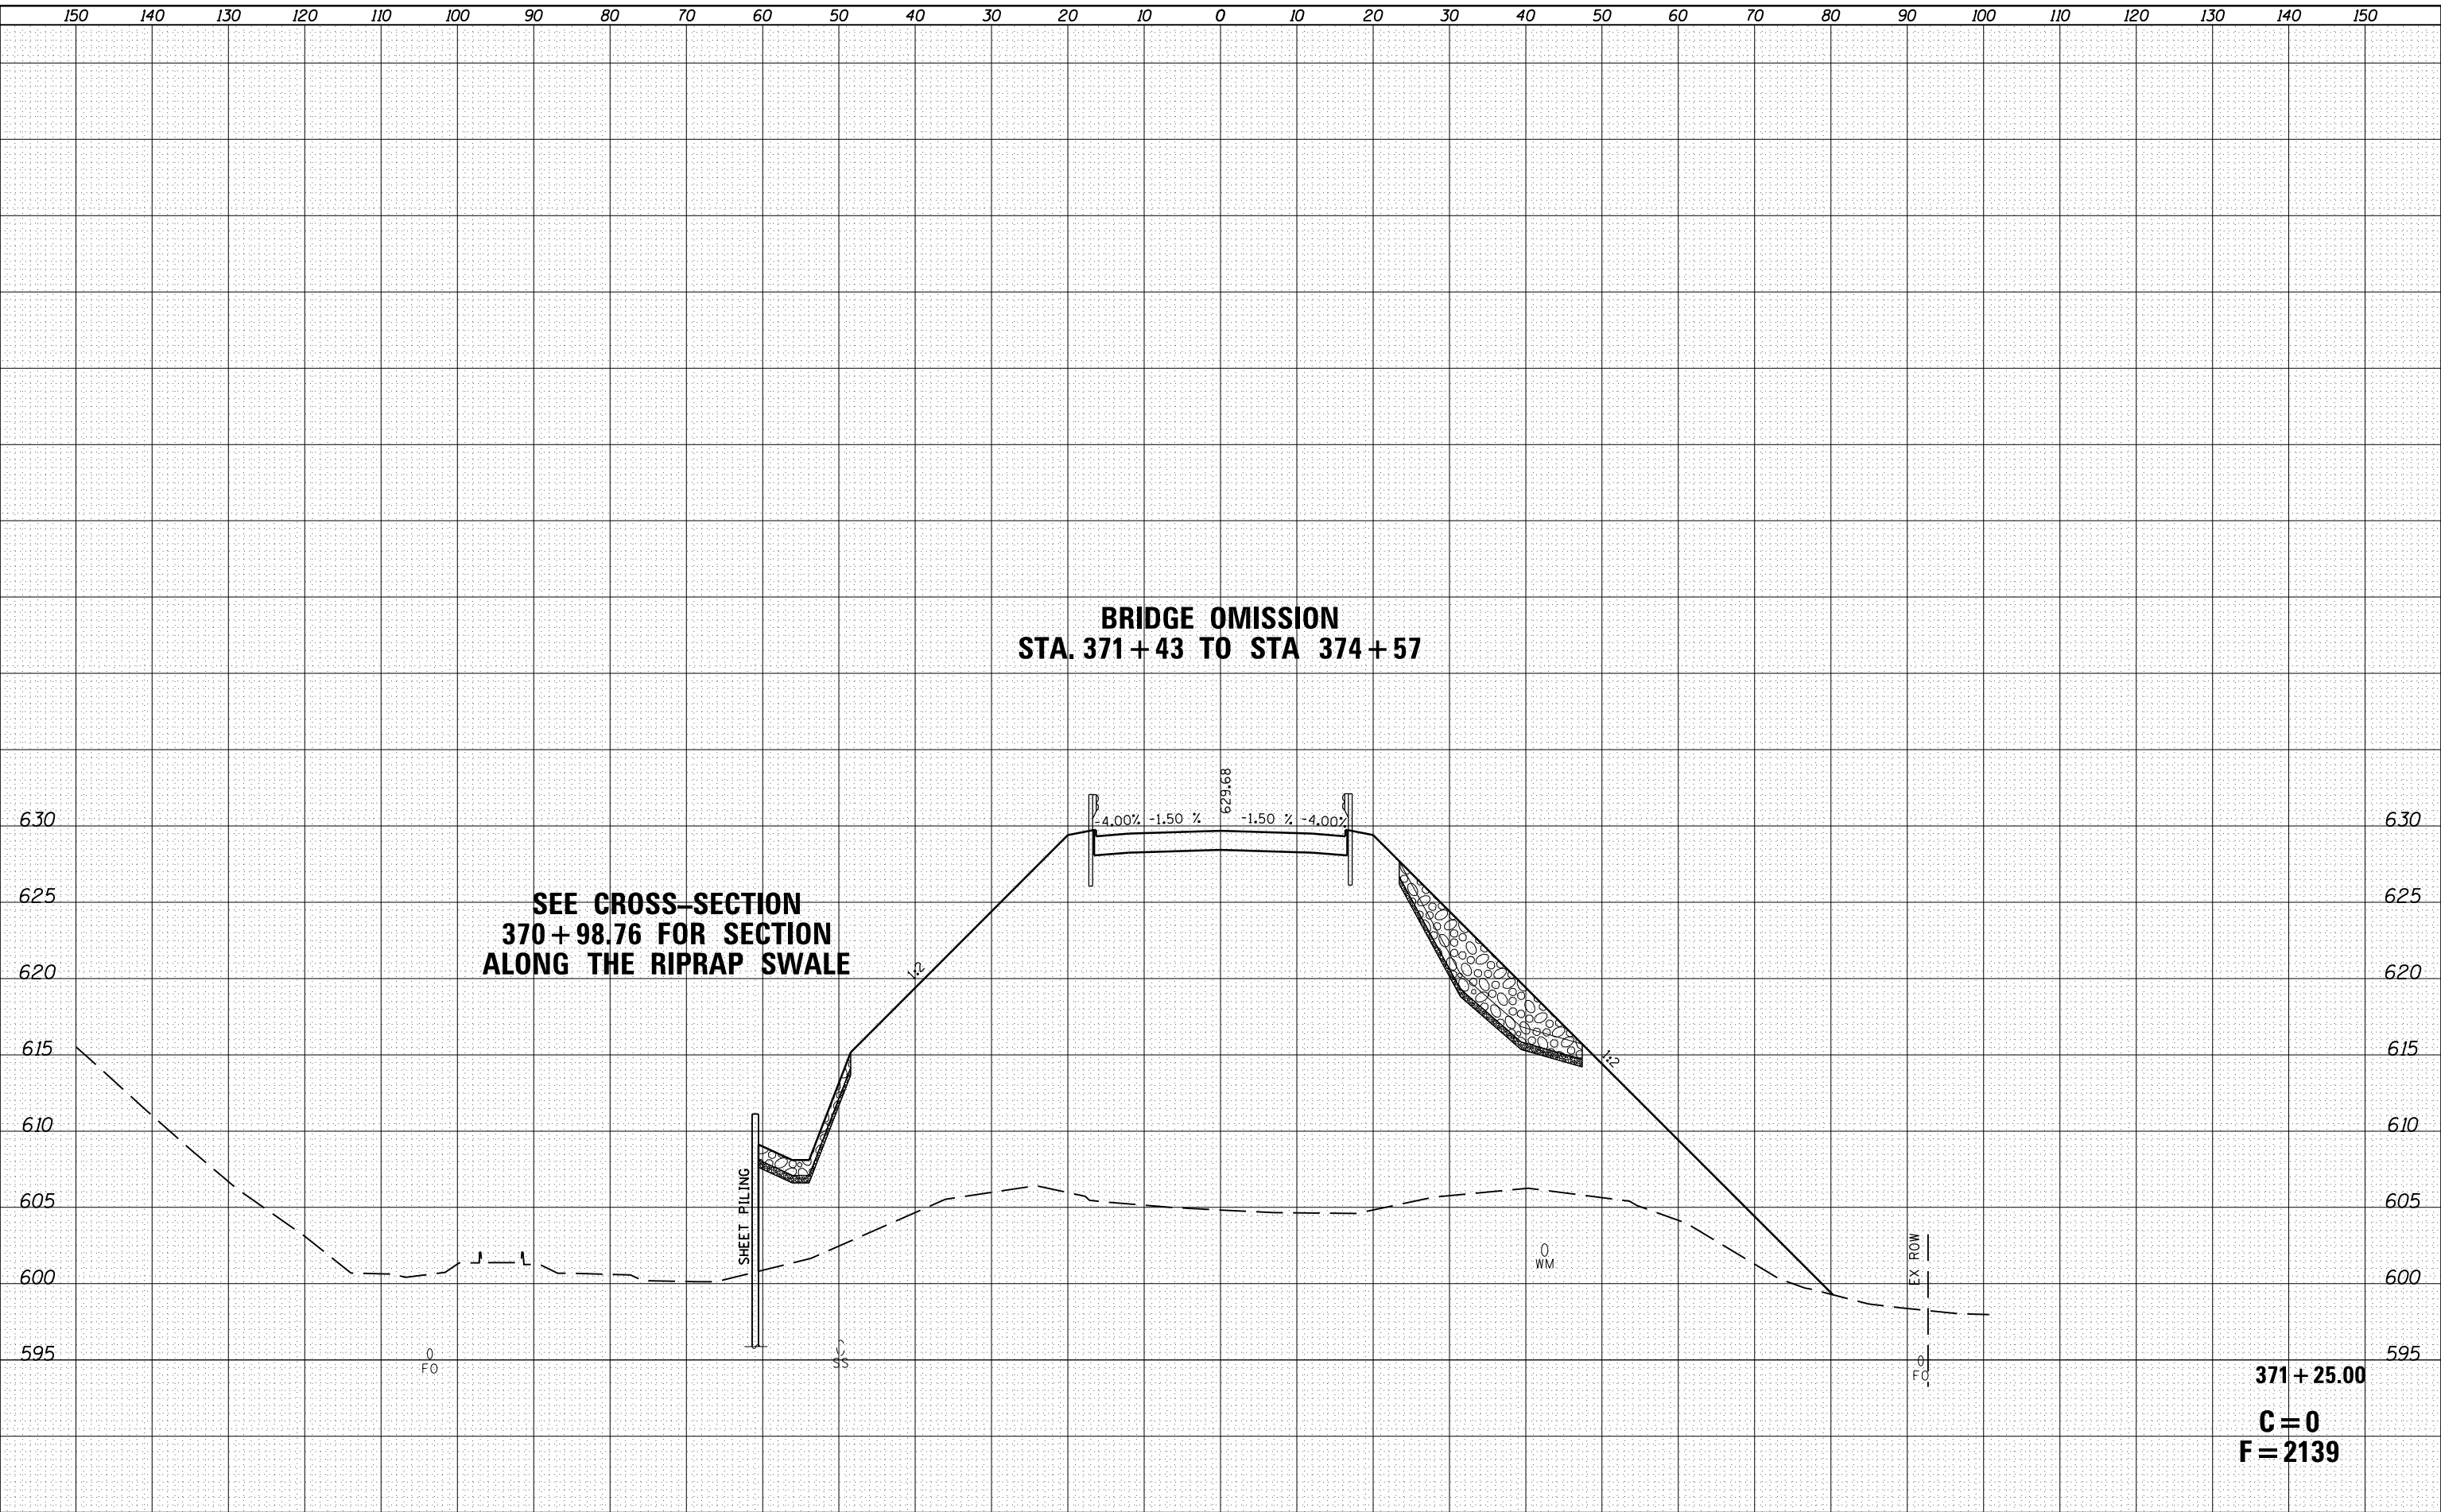

**371+25.00
C = 0
F = 2139**

FILE NAME =	USER NAME = laughl1nr1	DESIGNED -	REVISED -	STATE OF ILLINOIS DEPARTMENT OF TRANSPORTATION	FR I-55 WEST		F.A.U. RTE.	SECTION	COUNTY	TOTAL SHEETS	SHEET NO.
es:\pwork\pwork\laughl1nr1\d0232385\0672692-sh1-E001xssht.dgn	PLT E001xssht.dgn	DRAWN -	REVISED -		8159	110X-3VB-4	SANGAMON	78	68		
PLOT SCALE = 20.0000' / in.		CHECKED -	REVISED -		CONTRACT NO. 72692						
PLOT DATE = Aug-23-2010 11:26:52AM		DATE -	REVISED -		ILLINOIS FED. AID PROJECT						
				SCALE:	SHEET NO. 16 OF 26 SHEETS	STA. 371+25.00	371+25.00				