


DATE	
BY	
FINAL SURVEY	SURVEYED
NOTE BOOK	PLOTTED
NO.	TEMPLATE
	AREAS CHECKED

DATE	
BY	
ORIGINAL SURVEY	SURVEYED
NOTE BOOK	PLOTTED
NO.	TEMPLATE
	AREAS CHECKED

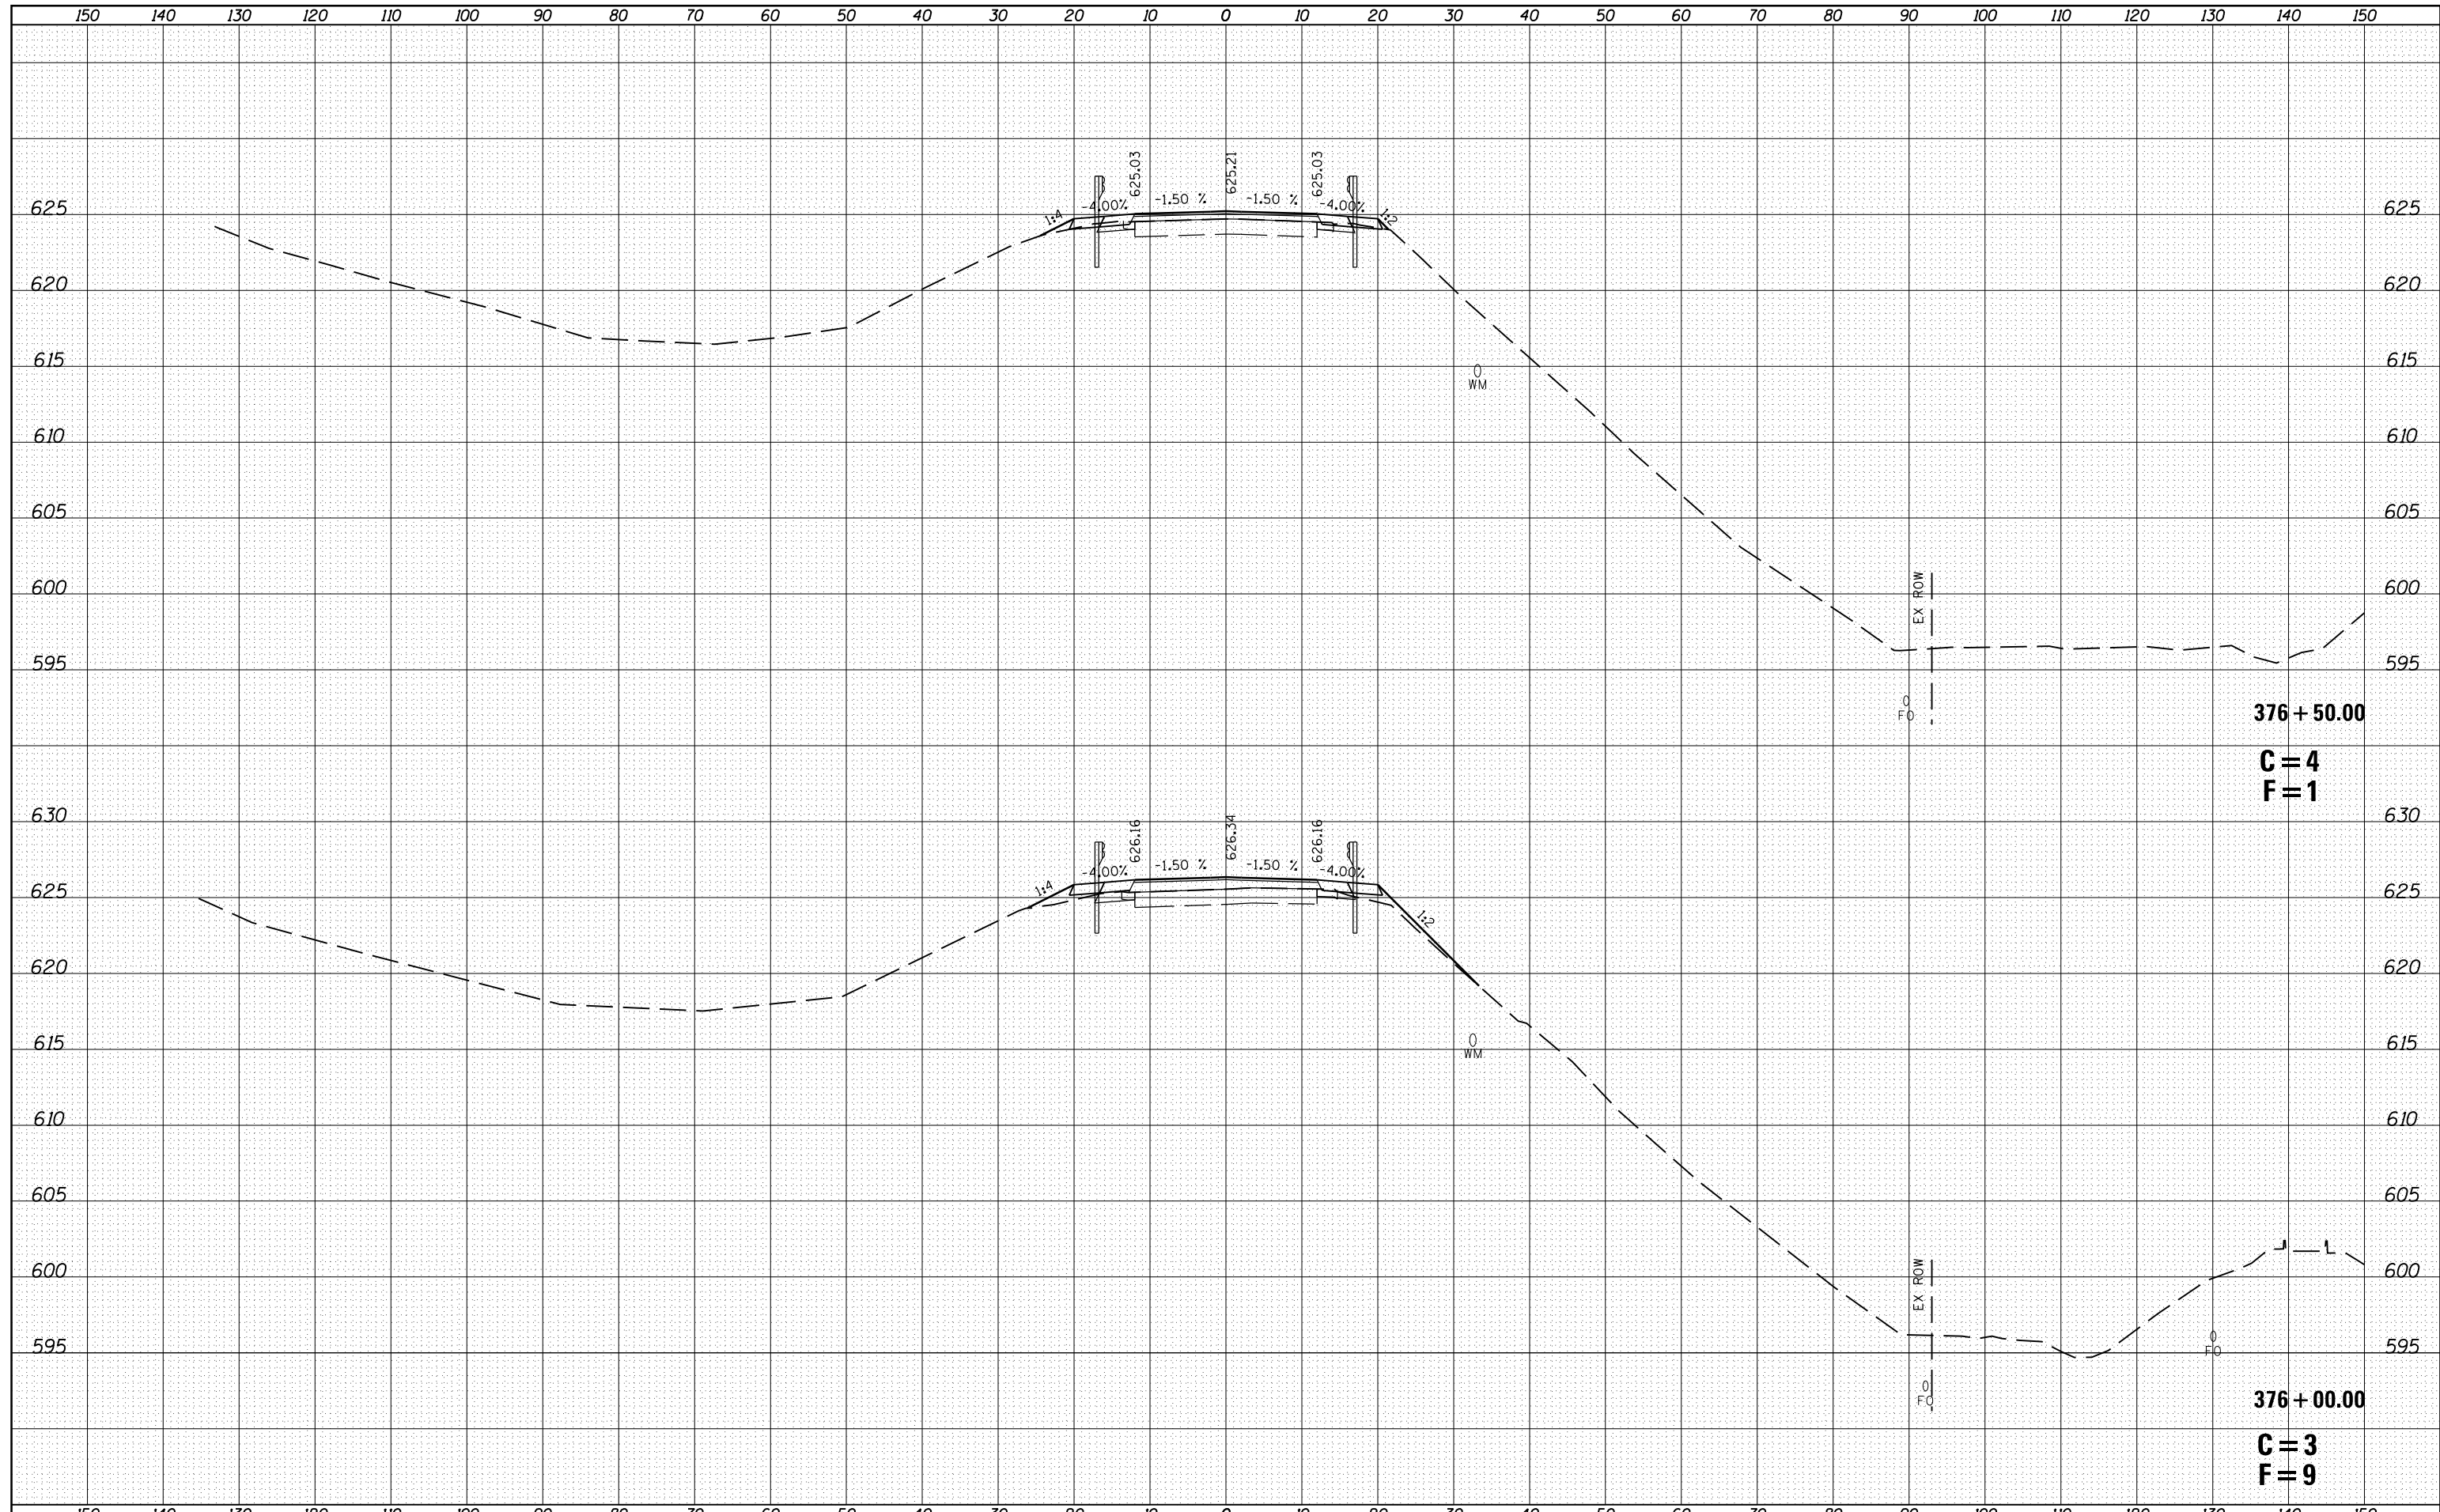

FILE NAME =	USER NAME = laughl1nr1	DESIGNED -	REVISED -	<b>STATE OF ILLINOIS</b> <b>DEPARTMENT OF TRANSPORTATION</b>	<b>FR I-55 WEST</b>	F.A.U. RTE.	SECTION	COUNTY	TOTAL SHEETS	SHEET NO.	
es:\pwork\pwork\laughl1nr1\d0232385\0672692-sh1-E001xsst.dgn		DRAWN -	REVISED -			8159	110X-3VB-4	SANGAMON	78	72	
		CHECKED -	REVISED -			CONTRACT NO. 72692					
		DATE -	REVISED -			SCALE:	SHEET NO. 20 OF 26 SHEETS	STA. 376+00.00	376+50.00	ILLINOIS FED. AID PROJECT	