


DATE	
BY	
FINAL SURVEY	SURVEYED
NOTE BOOK	PLOTTED
NO.	TEMPLATE
	AREAS
	CHECKED

DATE	
BY	
ORIGINAL SURVEY	SURVEYED
NOTE BOOK	PLOTTED
NO.	TEMPLATE
	AREAS
	CHECKED

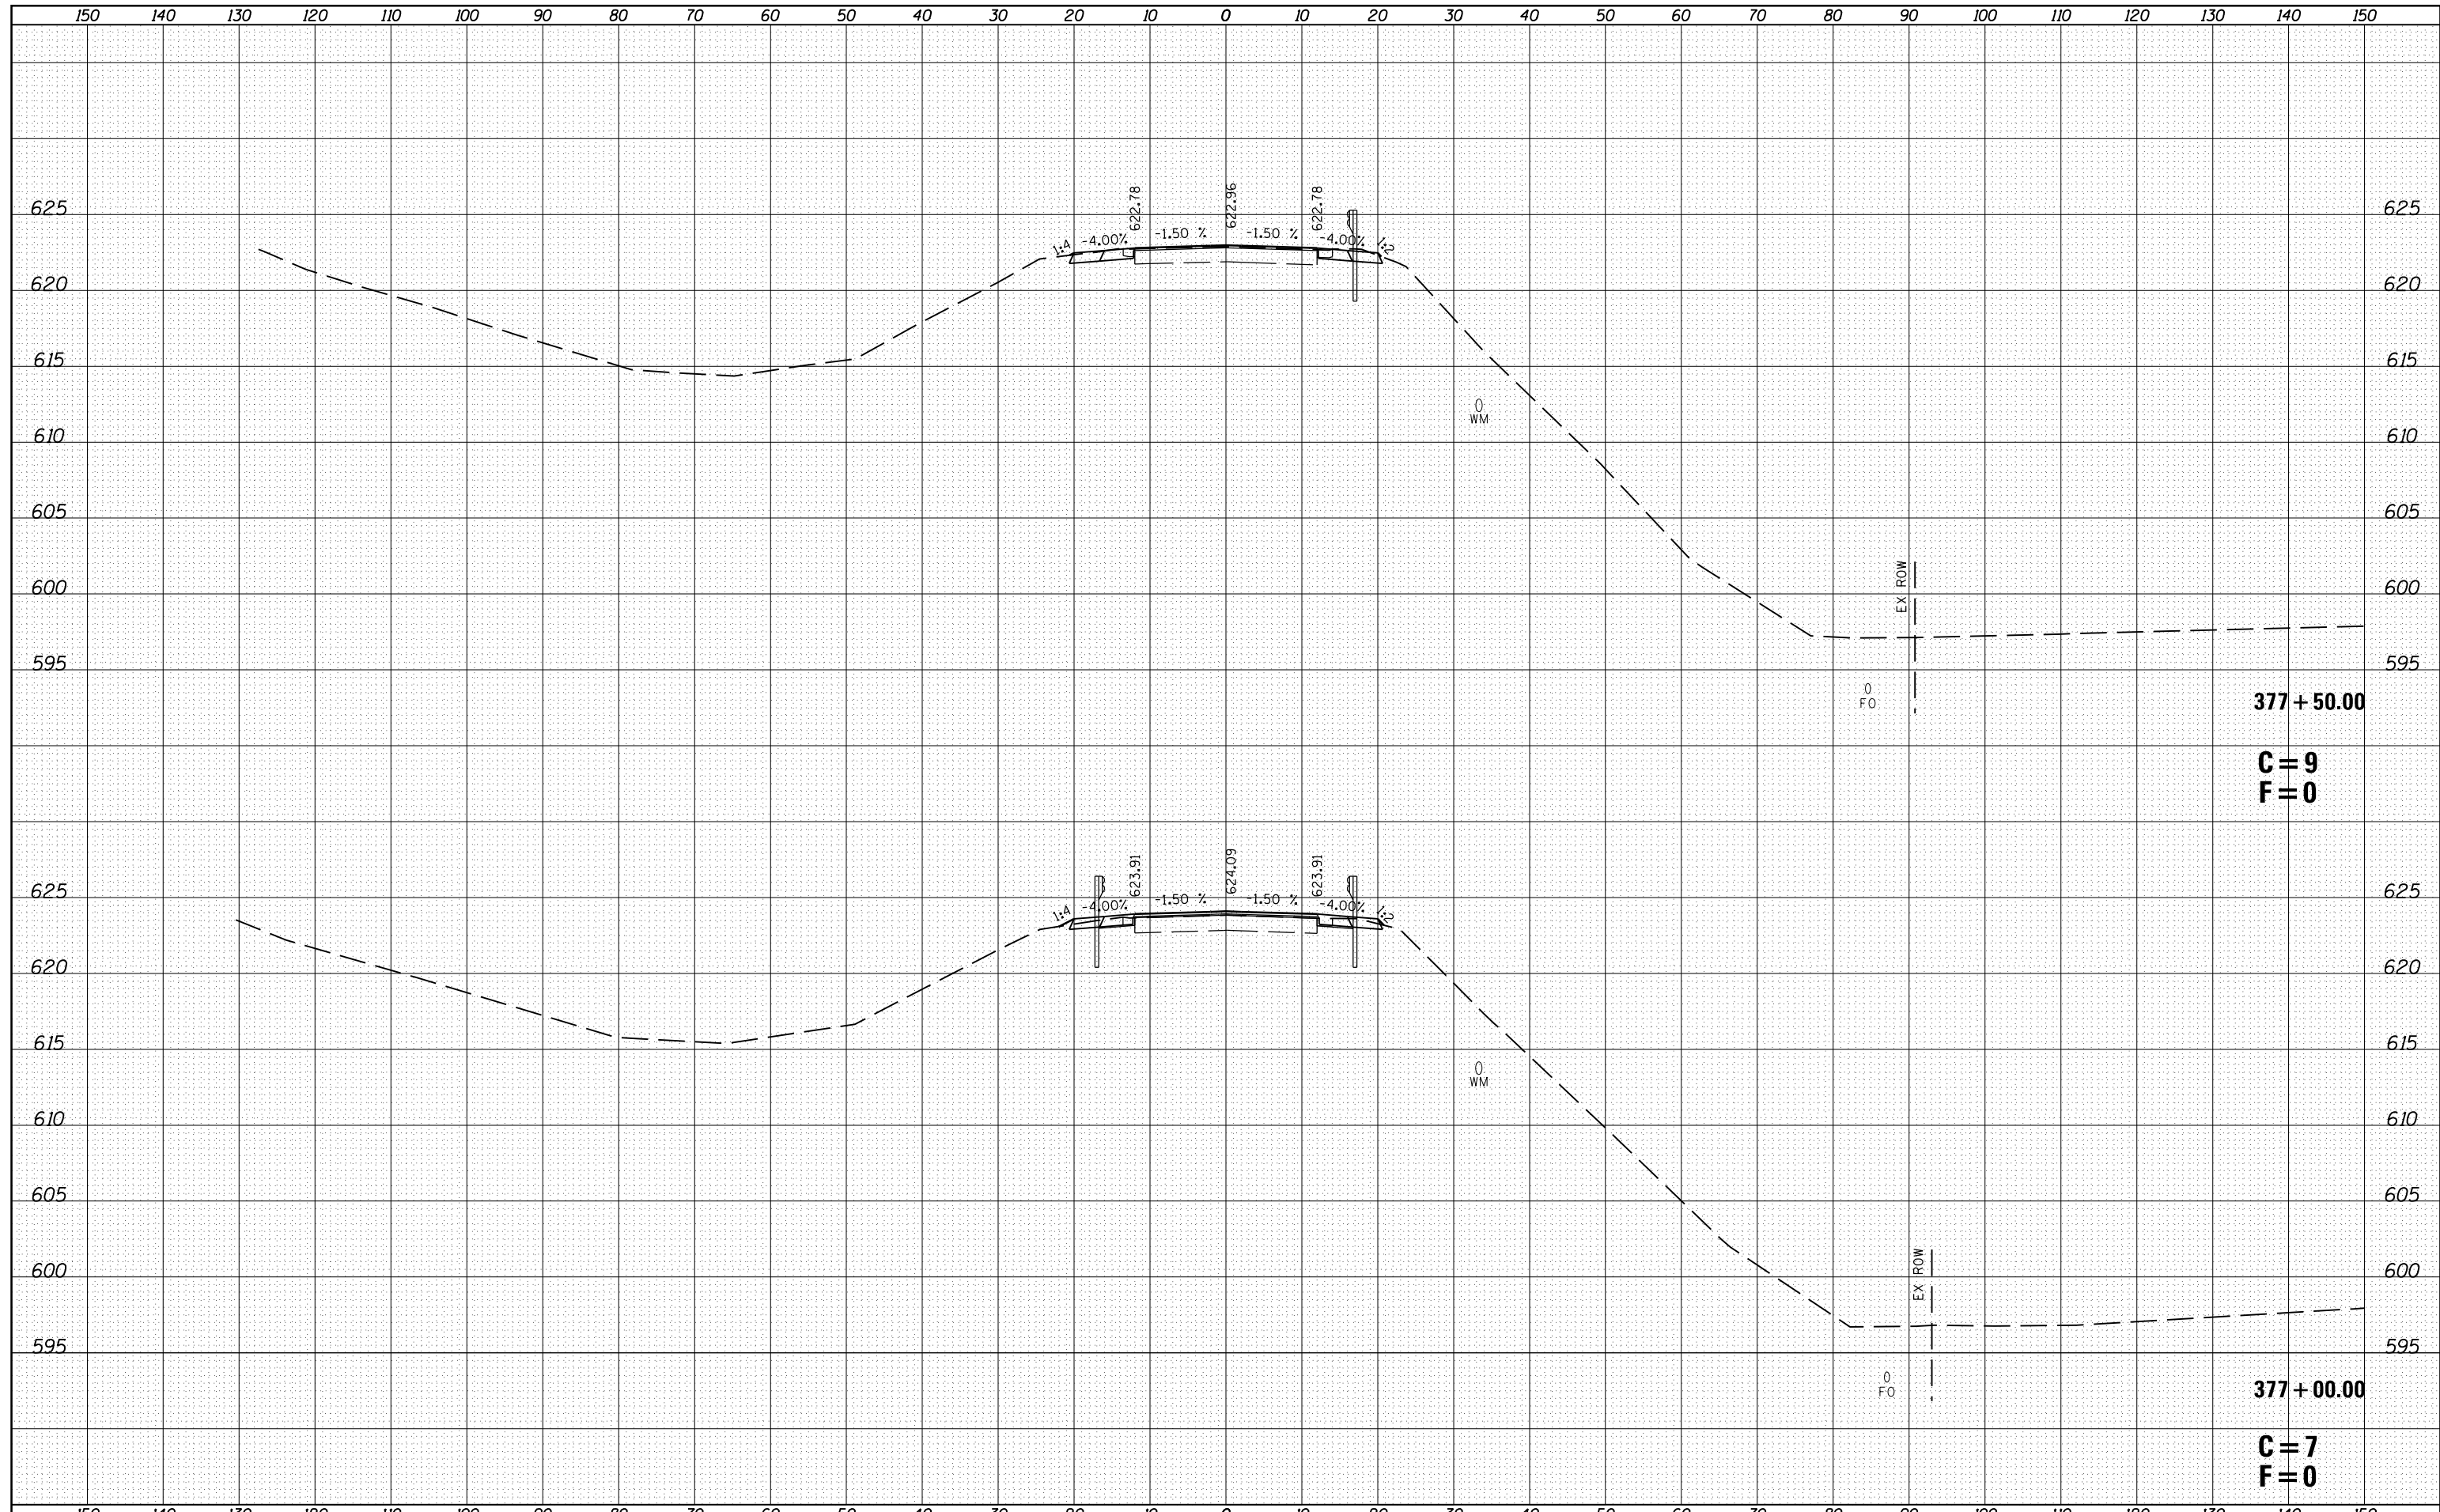

FILE NAME =	USER NAME = laughl1nr1	DESIGNED -	REVISIED -	STATE OF ILLINOIS DEPARTMENT OF TRANSPORTATION	FR I-55 WEST	F.A.U. RTE.	SECTION	COUNTY	TOTAL SHEETS	SHEET NO.	
es:\pw_work\pwidot\laughl1nr1\d0232385\0672692-sh1-E001xssht.dgn	PLT SCALE = 20.0000' / in.	DRAWN -	REVISIED -			8159	110X-3VB-4	SANGAMON	78	73	
	PLT DATE = Aug-12-2010 11:52:23AM	CHECKED -	REVISIED -			CONTRACT NO. 72692					
		DATE -	REVISIED -			SCALE:	SHEET NO. 21 OF 26 SHEETS	STA. 377+00.00	377+50.00	ILLINOIS FED. AID PROJECT	