


DATE	
BY	
FINAL SURVEY	SURVEYED
NOTE BOOK	PLOTTED
NO.	TEMPLATE
	AREAS CHECKED

DATE	
BY	
ORIGINAL SURVEY	SURVEYED
NOTE BOOK	PLOTTED
NO.	TEMPLATE
	AREAS CHECKED

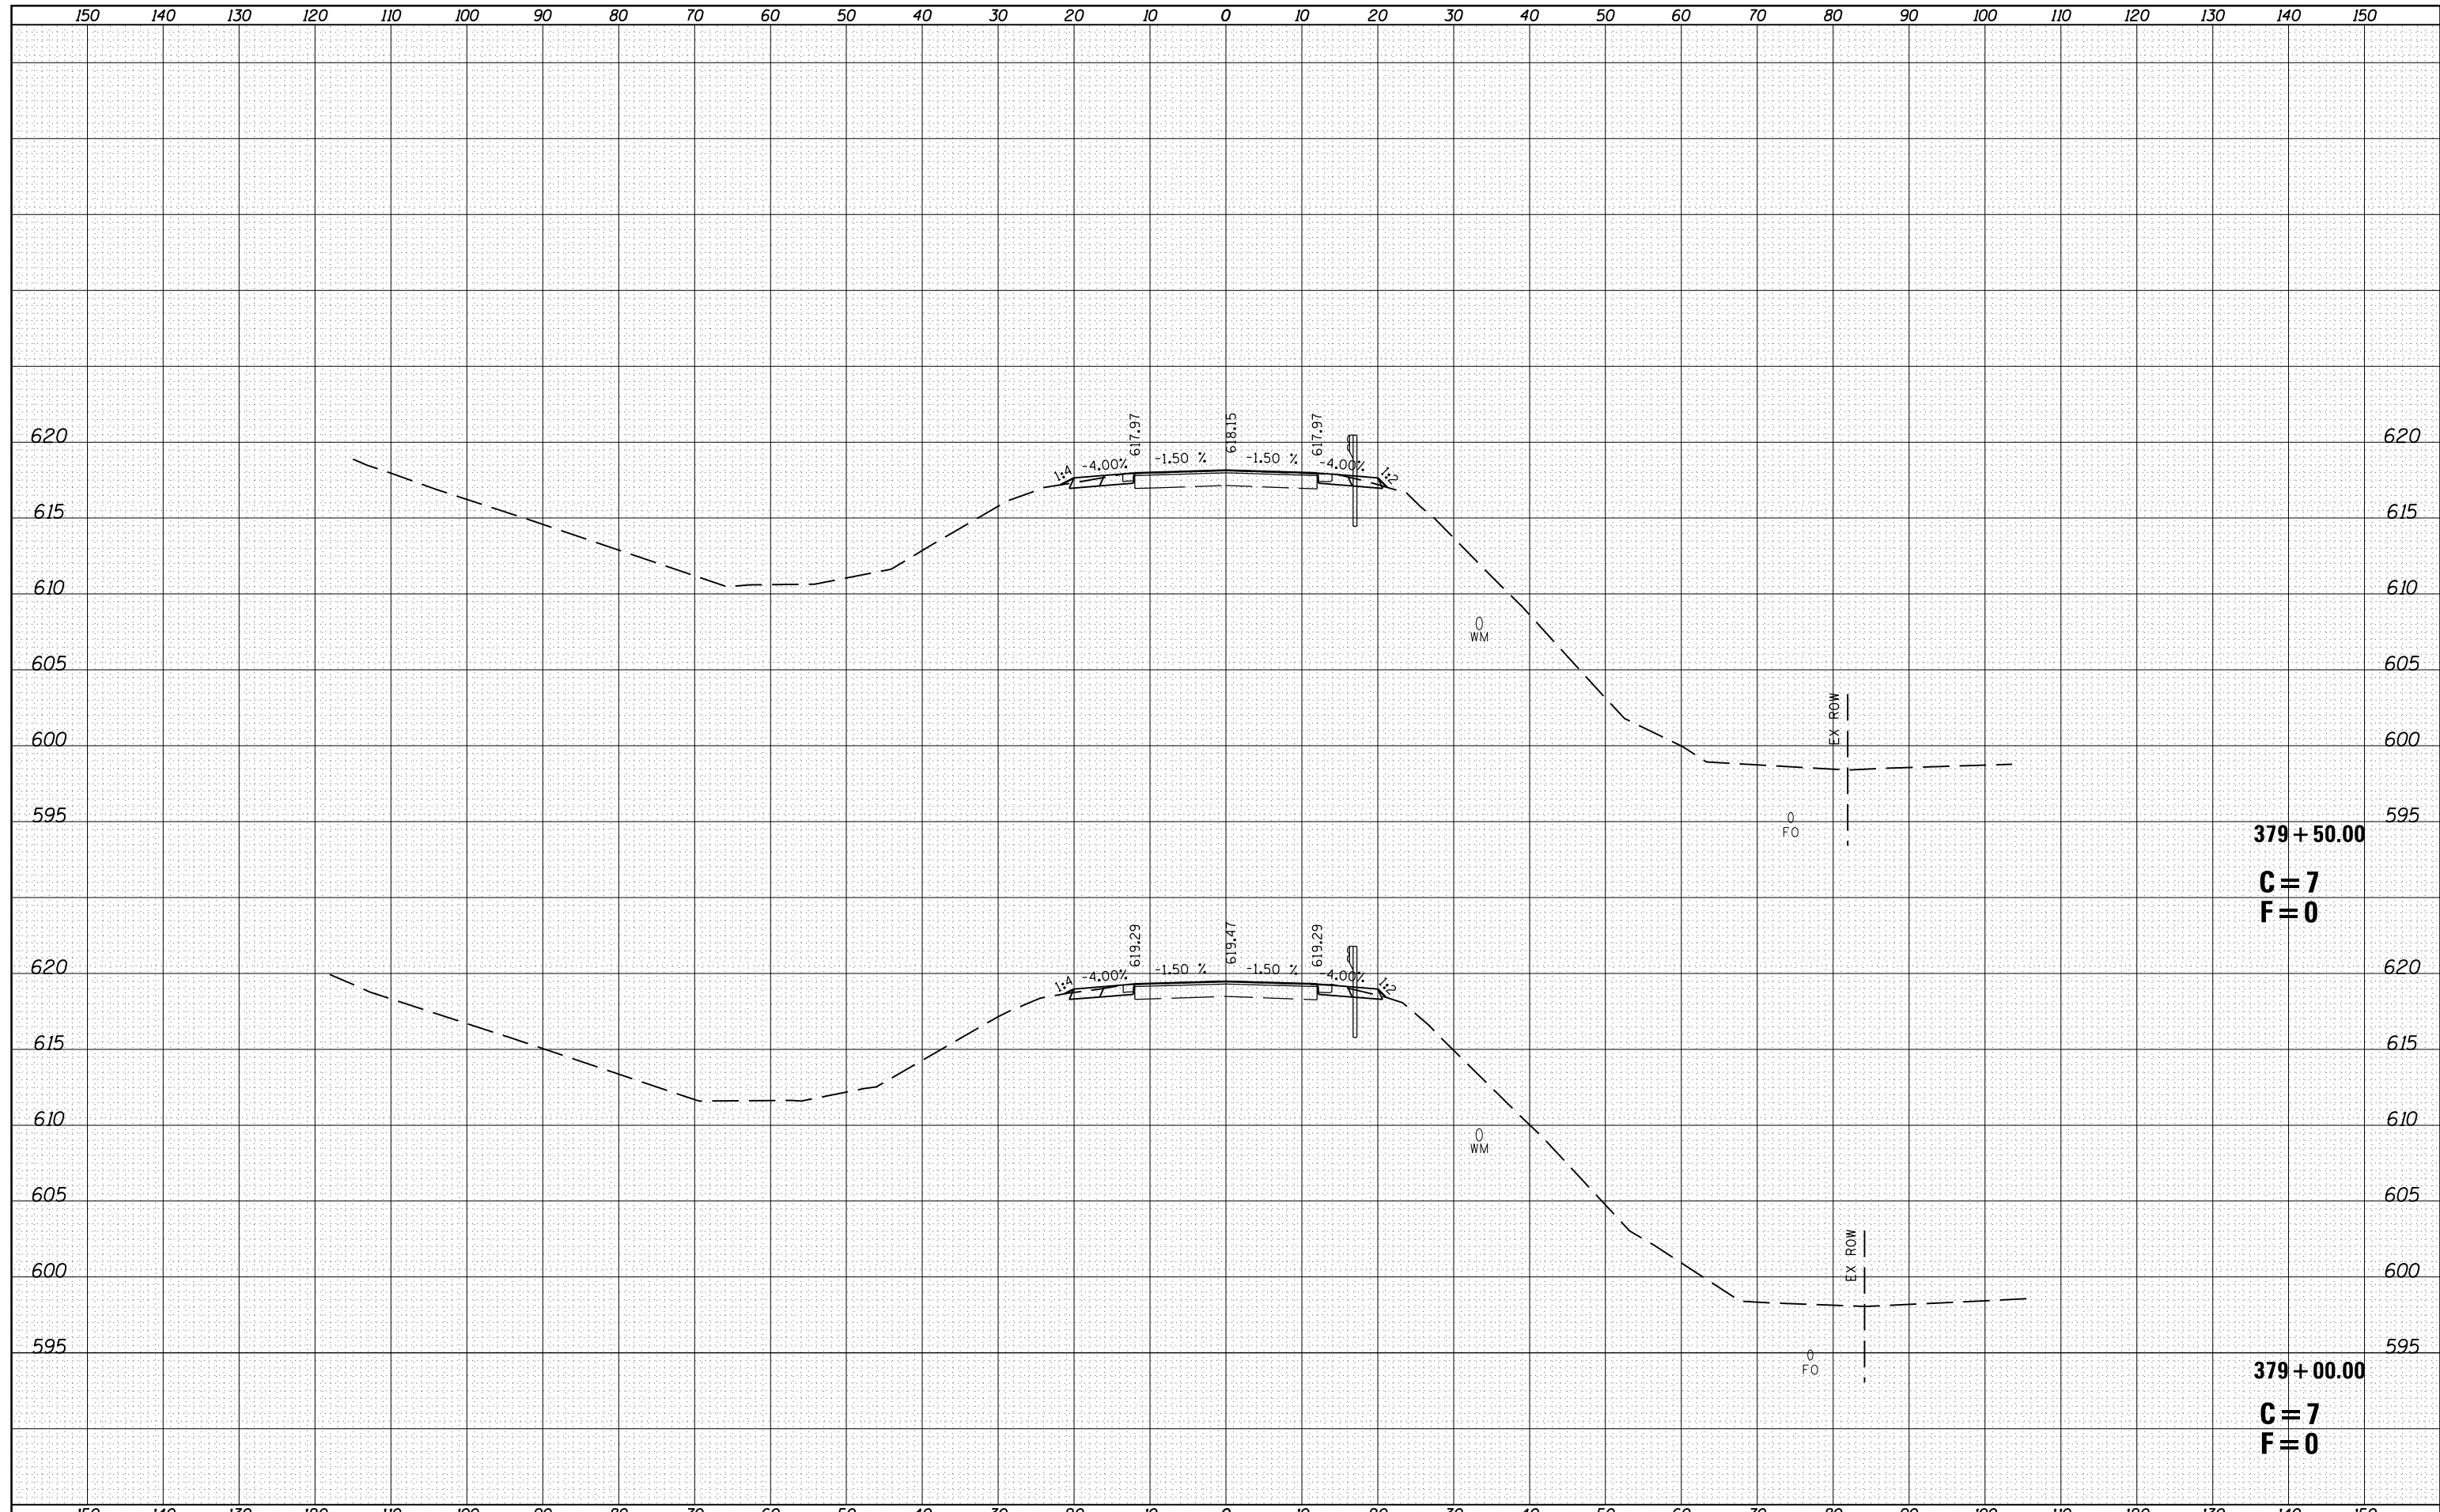

**379 + 50.00**  
**C = 7**  
**F = 0**

**379 + 00.00**  
**C = 7**  
**F = 0**

FILE NAME =	USER NAME = laughl1nr1	DESIGNED -	REVISED -	<b>STATE OF ILLINOIS DEPARTMENT OF TRANSPORTATION</b>	<b>FR I-55 WEST</b>		F.A.U. RTE.	SECTION	COUNTY	TOTAL SHEETS	SHEET NO.
es:\pw_work\pwidot\laughl1nr1\d0232385\0672692-sh1-E001xssht.dgn		DRAWN -	REVISED -		8159	110X-3VB-4	SANGAMON	78	75		
		CHECKED -	REVISED -		SCALE: SHEET NO. 23 OF 26 SHEETS STA. 379+00.00 STA. 379+50.00			CONTRACT NO. 72692			
		DATE -	REVISED -		ILLINOIS FED. AID PROJECT						