


DATE	
BY	
FINAL SURVEY	SURVEYED
NOTE BOOK	PLOTTED
NO.	TEMPLATE
	AREAS
	CHECKED

DATE	
BY	
ORIGINAL SURVEY	SURVEYED
NOTE BOOK	PLOTTED
NO.	TEMPLATE
	AREAS
	CHECKED

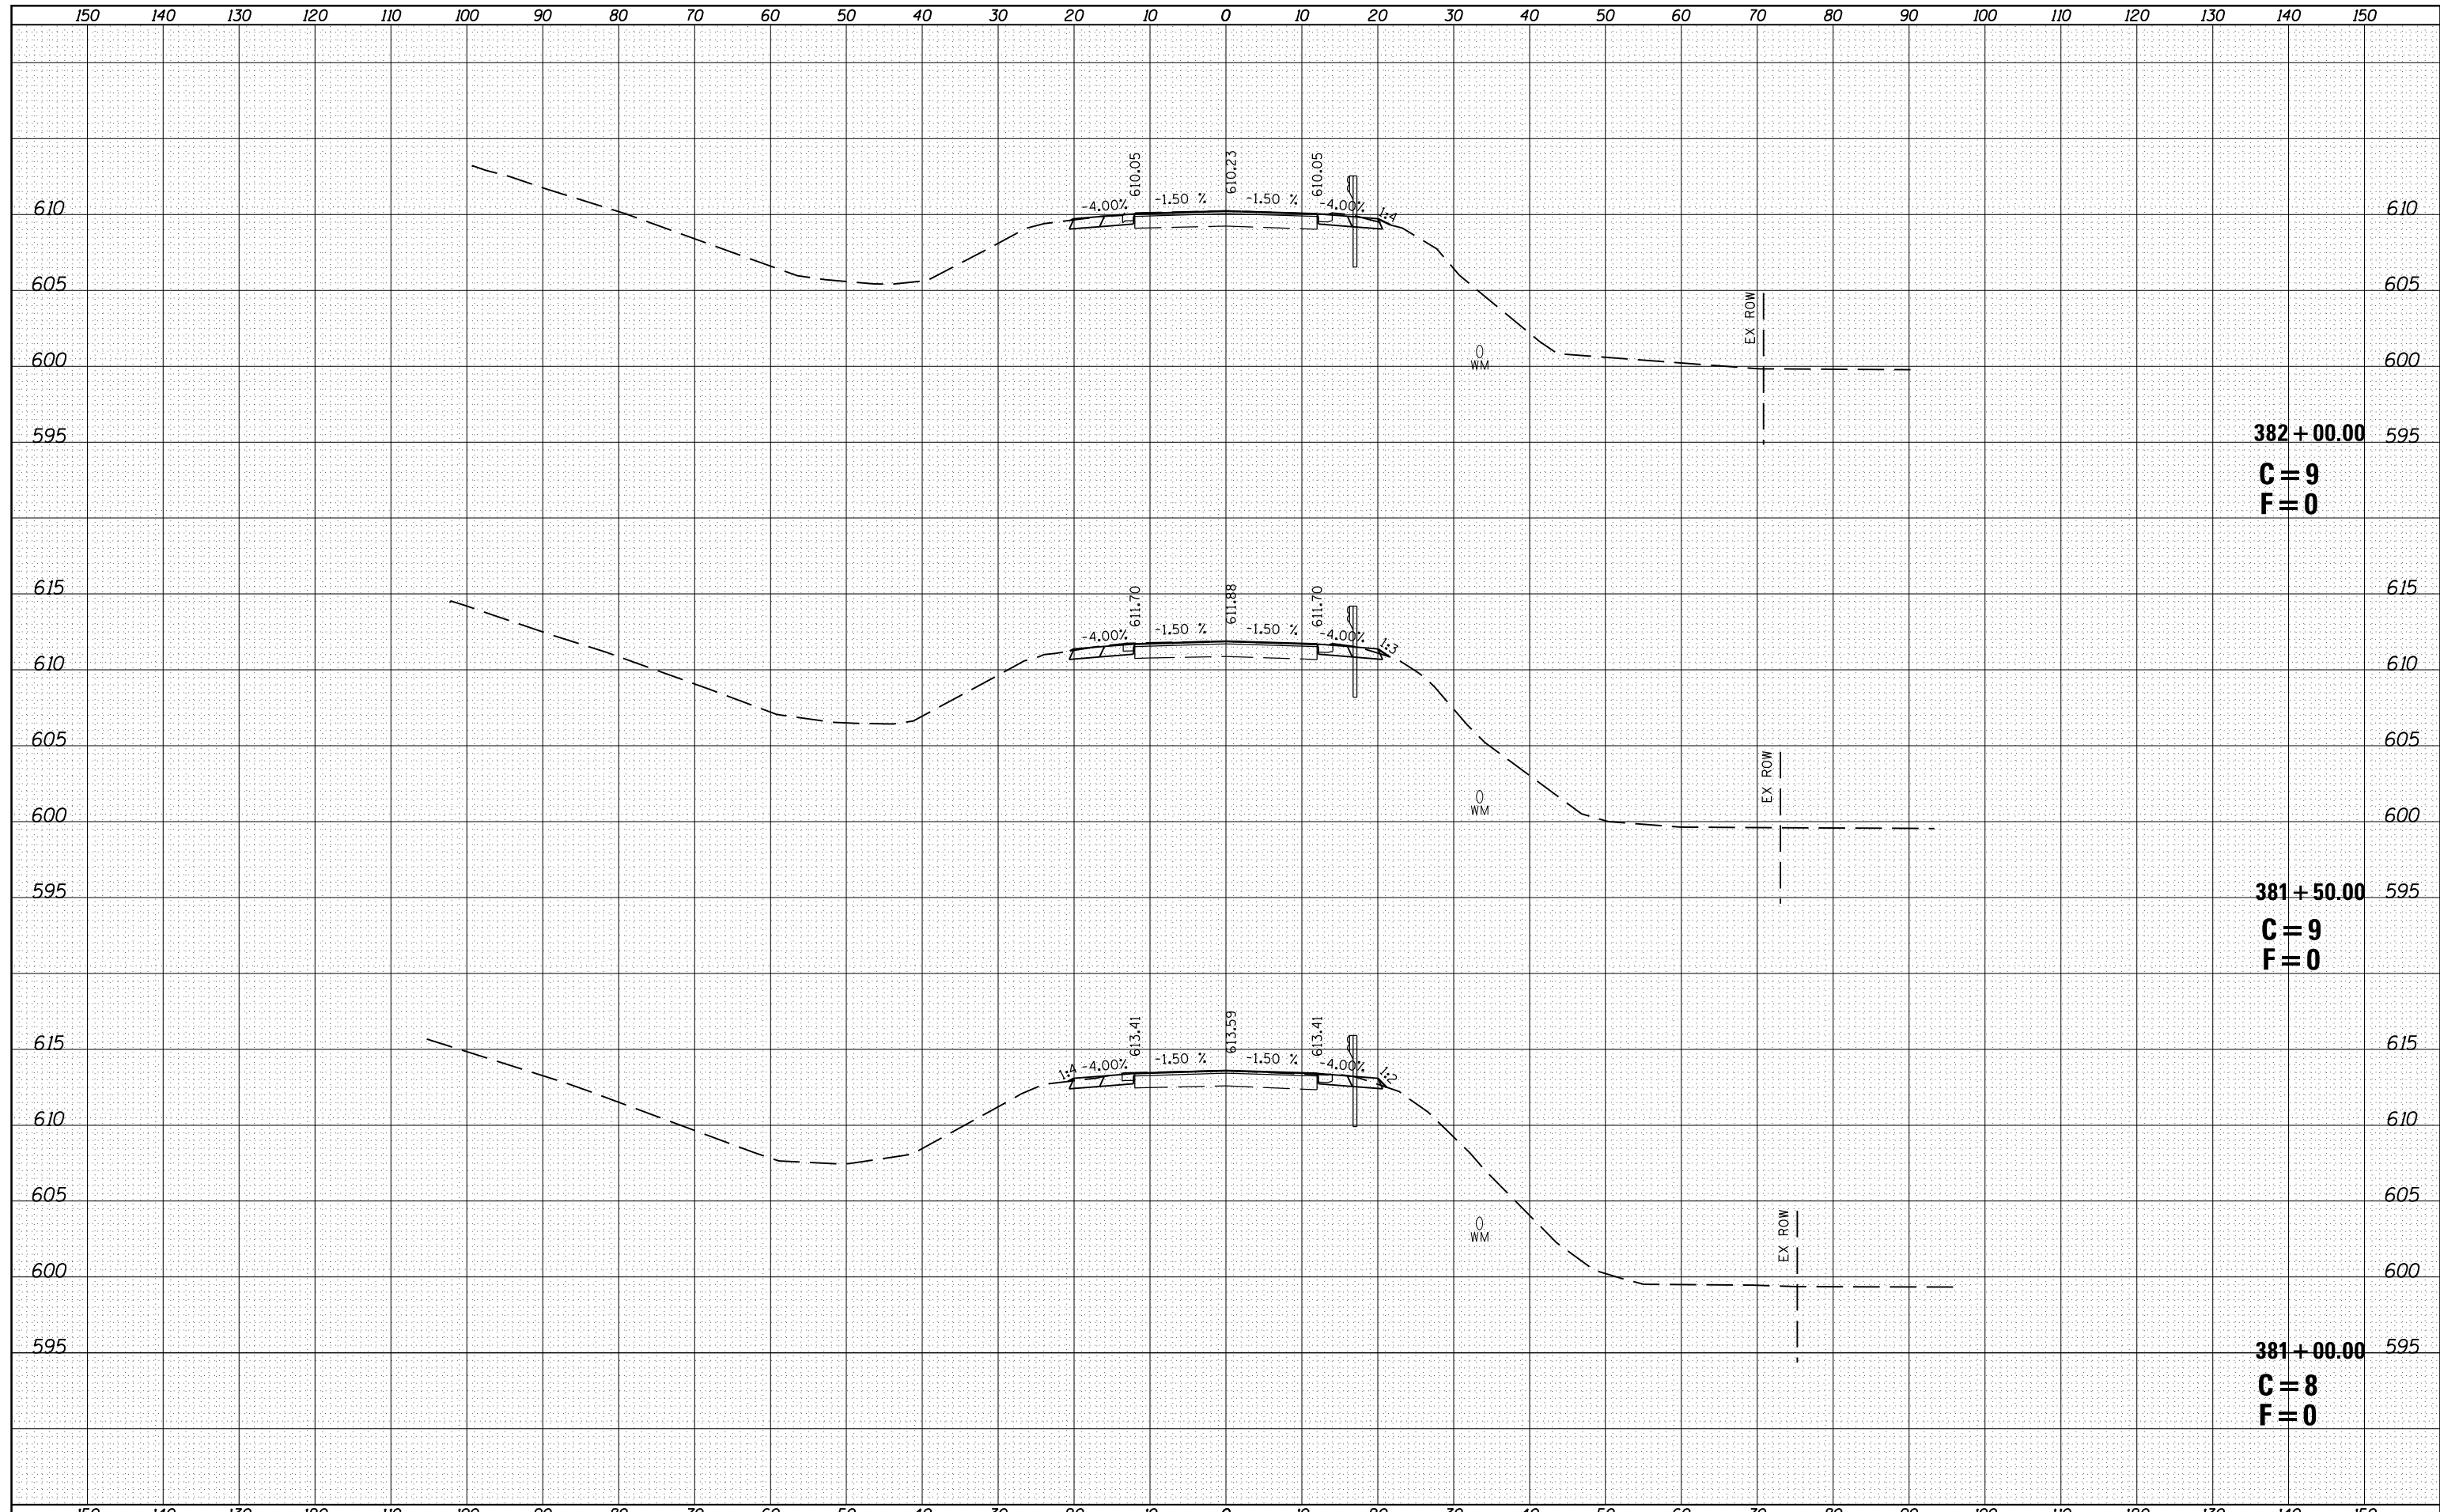

382+00.00
C = 9
F = 0

381+50.00
C = 9
F = 0

381+00.00
C = 8
F = 0

FILE NAME =	USER NAME = laughl1nr1	DESIGNED -	REVISED -	STATE OF ILLINOIS DEPARTMENT OF TRANSPORTATION	FR I-55 WEST		F.A.U. RTE.	SECTION	COUNTY	TOTAL SHEETS	SHEET NO.
es:\pw\work\p\dot\laughl1nr1\d0232385\0672692-sh1-E001xssht.dgn	PLT SCALE = 20.0000' / in.	DRAWN -	REVISED -		8159	110X-3VB-4	SANGAMON	78	77		
PLT DATE = Aug-12-2010 11:52:26AM	DATE -	CHECKED -	REVISED -		SCALE: SHEET NO. 25 OF 26 SHEETS STA. 381+00.00 STA. 382+00.00		CONTRACT NO. 72692		ILLINOIS FED. AID PROJECT		
		REVIS	REVIS								