



2 - STA 562+27.75 LT  
 TYPE B INLET BOX, STANDARD 609001, 1 EACH  
 PIPE DRAINS 12", 20"  
 METAL END SECTIONS 12", 1 EACH  
 USFL = 494.62  
 DSFL = 488.50

3 - STA 562+27.75 RT  
 TYPE B INLET BOX, STANDARD 609001, 1 EACH  
 PIPE DRAINS 12", 20"  
 METAL END SECTIONS 12", 1 EACH  
 USFL = 494.62  
 DSFL = 488.50

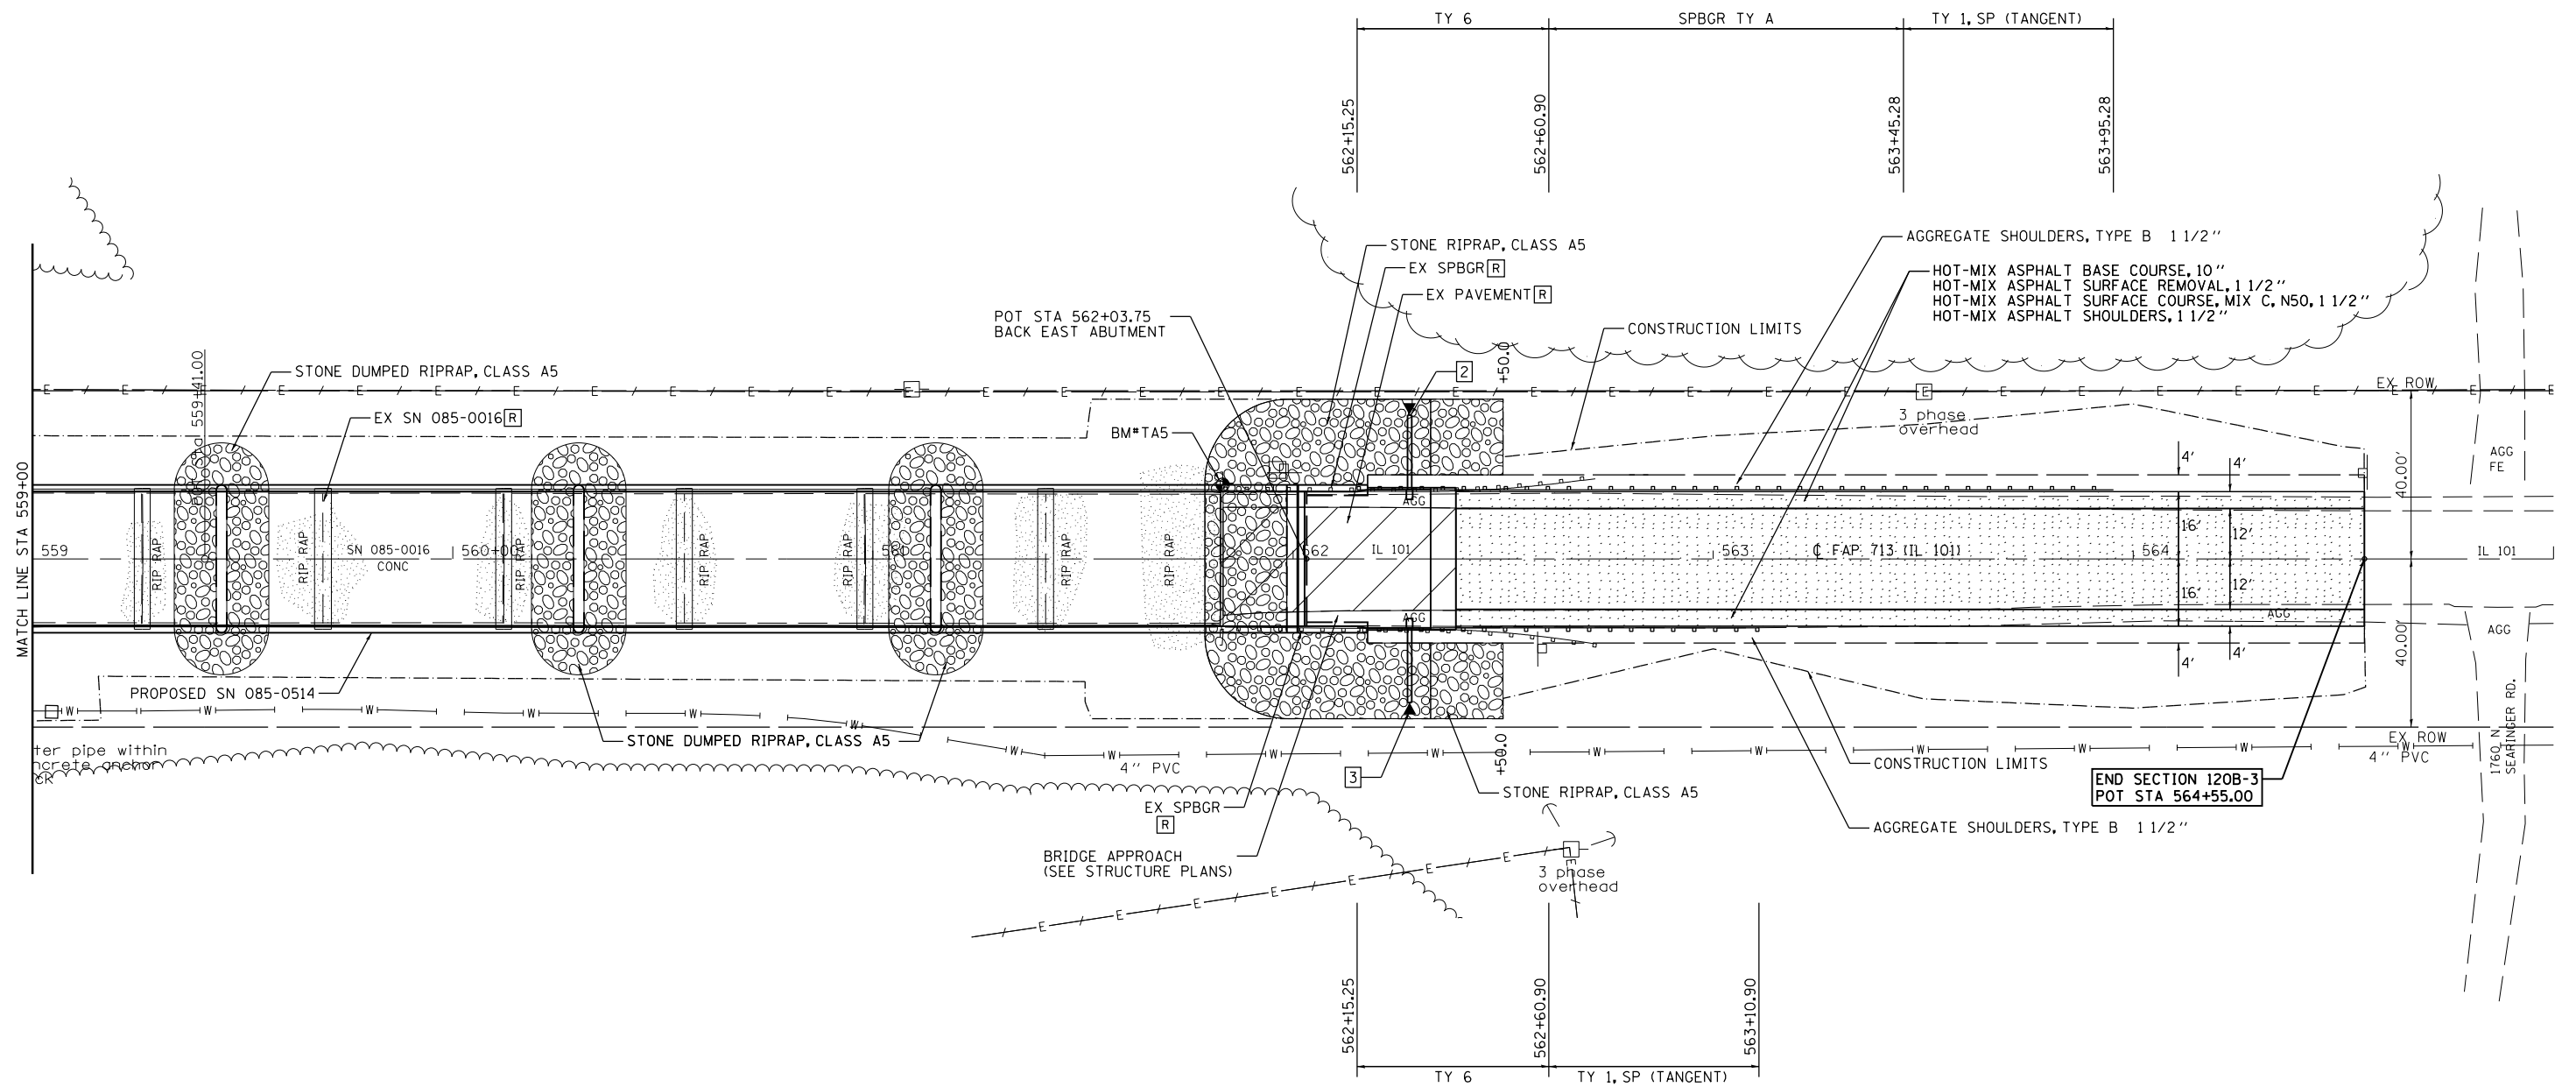

BM\*TA5 - SET CHSLD " □ " NORTHEAST  
 WINGWALL OF S.N. 085-0016  
 STA 561+83.2, 17.7' LT ELEV = 496.97

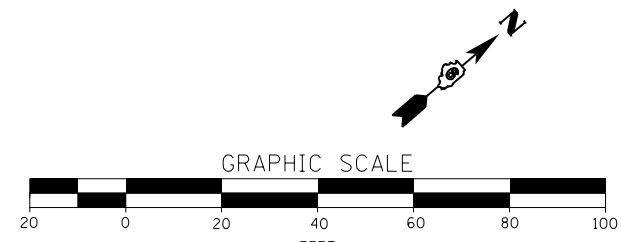

F.A.P. RTE.	SECTION	COUNTY	TOTAL SHEETS	SHEET NO.
713	120B-3	SCHUYLER	75	18
CONTRACT NO. 72A03				
FED. ROAD DIST. NO. ILLINOIS FED. AID PROJECT				

FILE NAME	USER NAME	DESIGNED	REVISED
et:\pw\work\pwidot\laughlin\1\0233251\0672A03-sht-plan02.dgn	laughlin1	-	8/18/10
		DRAWN	REVISED
		CHECKED	REVISED
		DATE	REVISED