


BM\*TA5 - SET CHSLD " " NORTHEAST  
 WINGWALL OF S.N. 085-0016  
 STA 561+83.2, 17.7' LT ELEV = 496.97

PLAN	SURVEYED	DATE
	PLOTTED	BY
	GRADES CHECKED	
	STRUCTURE NOTATIONS CHECKED	
	NOTE BOOK NO.	
	CADD FILE NAME	

PROFILE	SURVEYED	DATE
	PLOTTED	BY
	GRADES CHECKED	
	STRUCTURE NOTATIONS CHECKED	
	NOTE BOOK NO.	
	CADD FILE NAME	

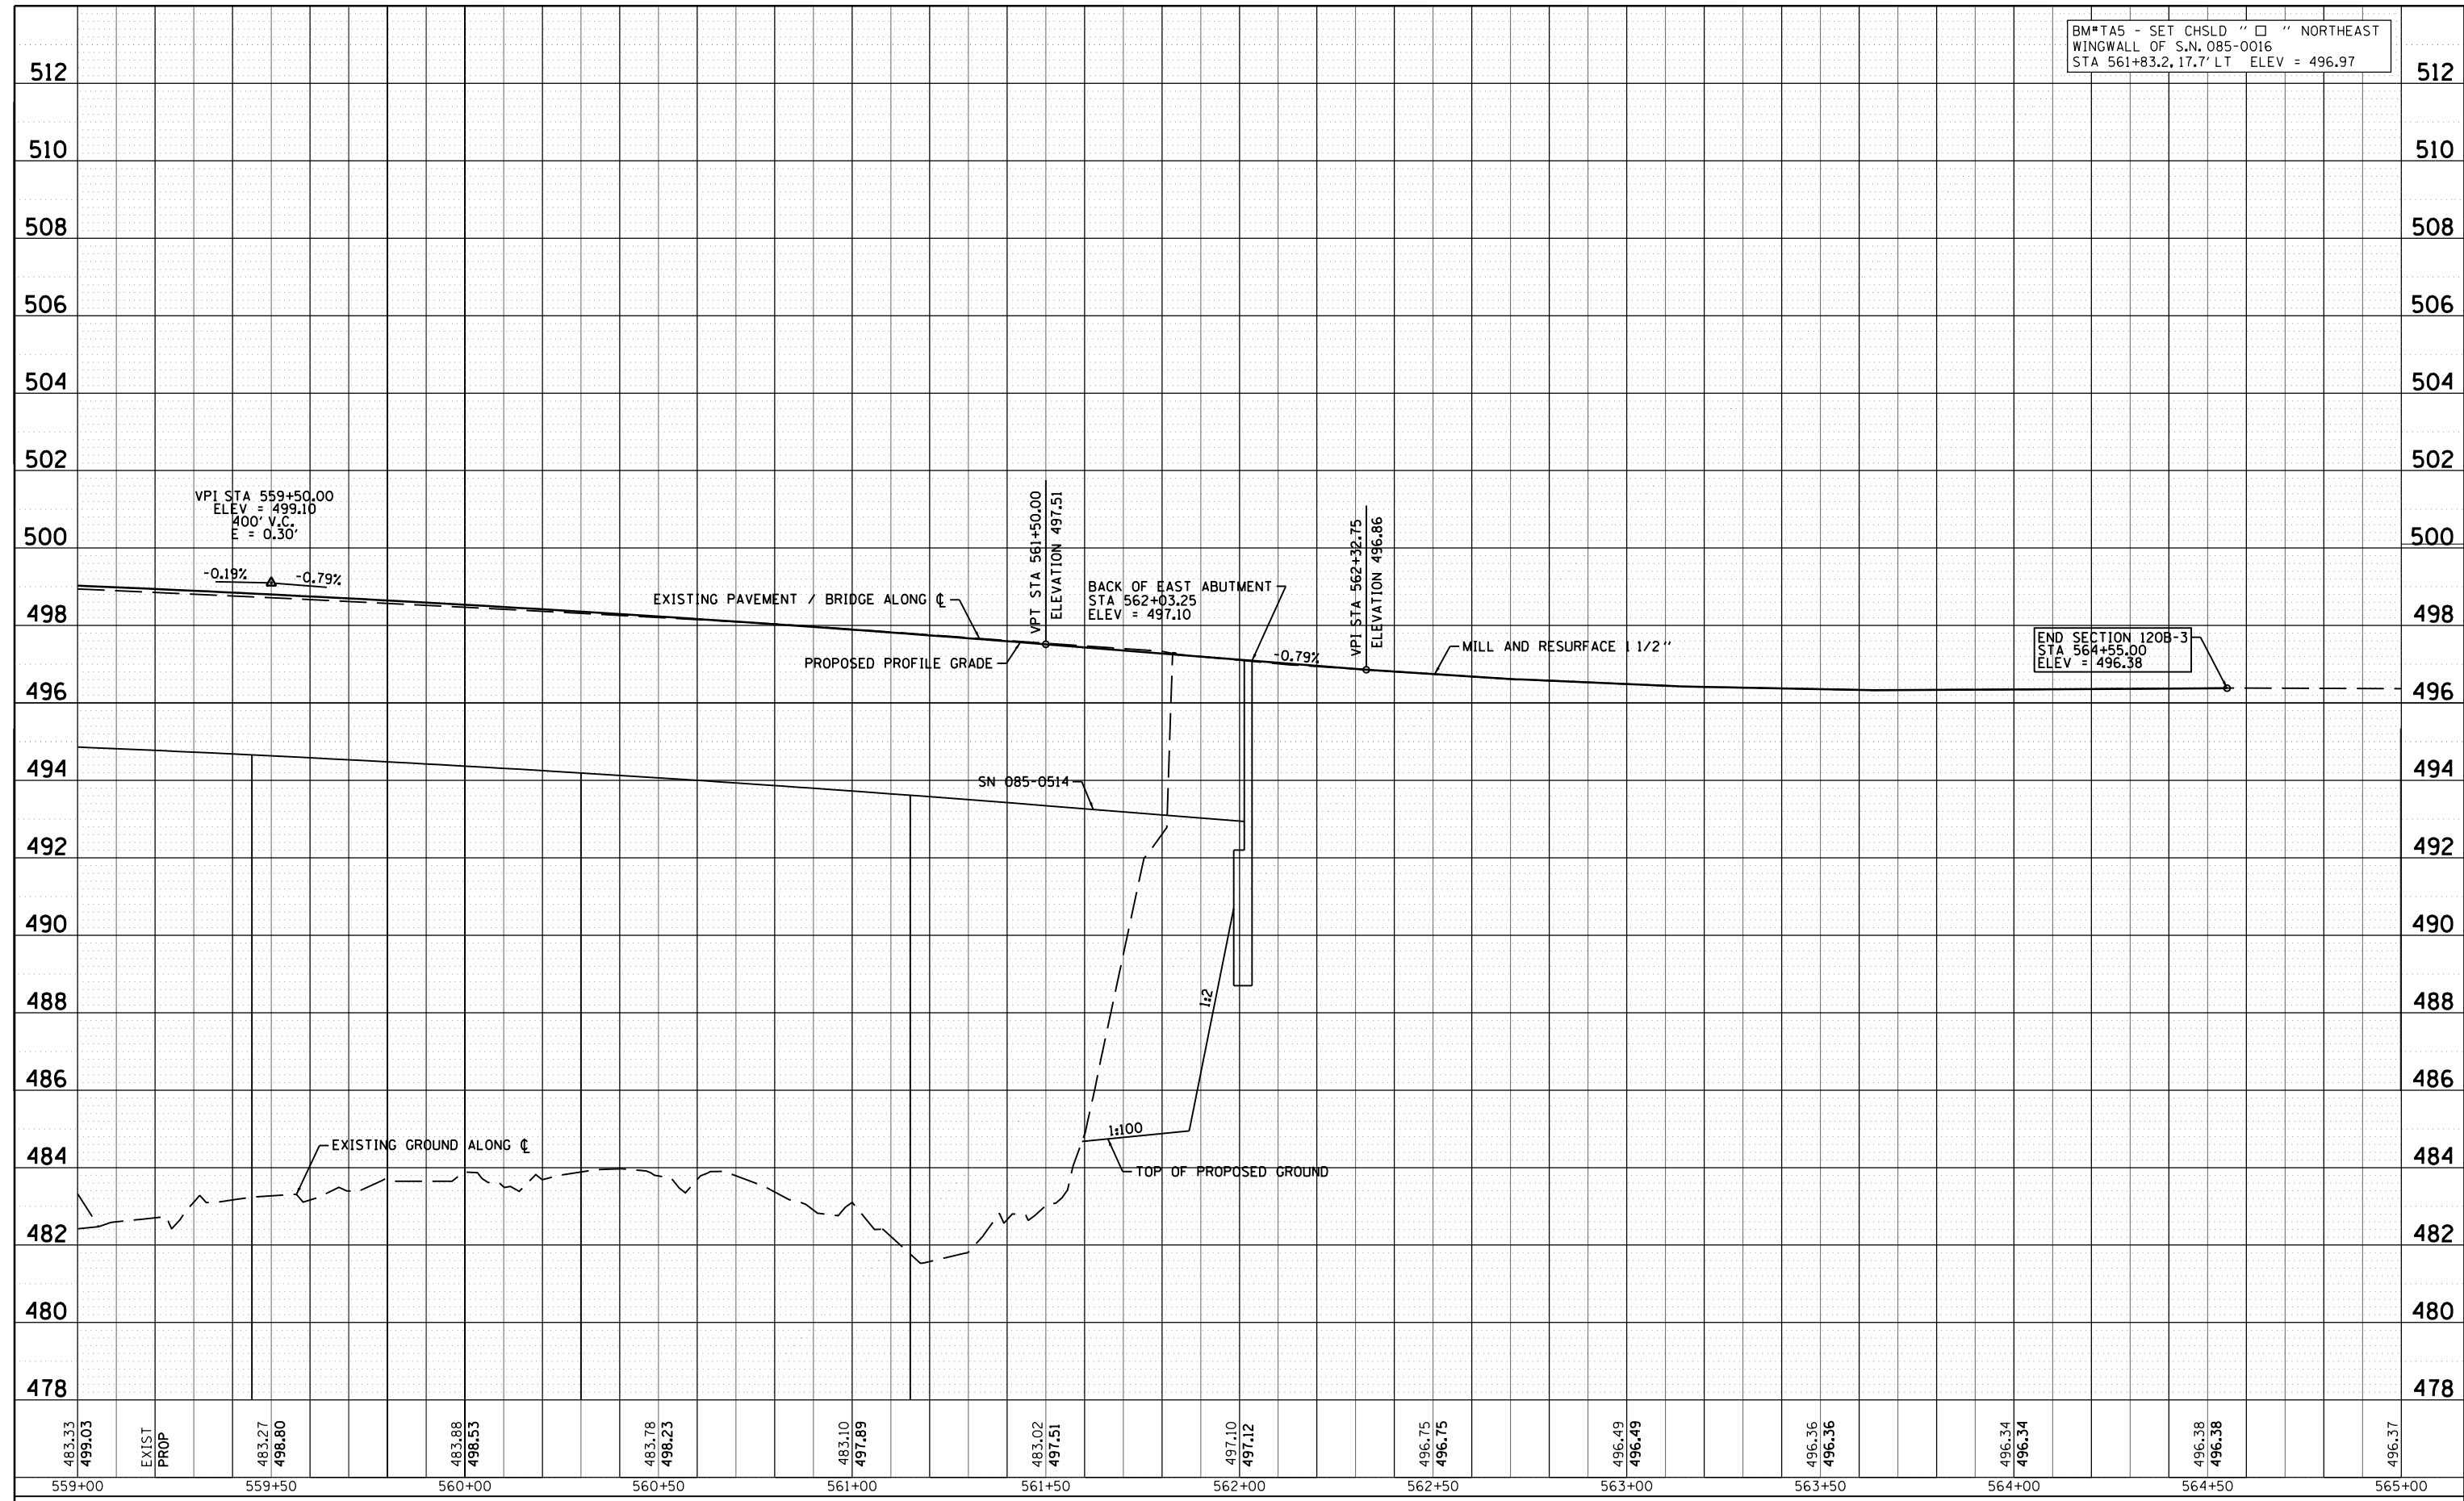

FILE NAME =	USER NAME = laughlrr1	DESIGNED -	REVISED -
c:\pwork\pwork\laughlrr1\d0233251\0672403-sht-plan02.dgn		CHECKED -	REVISED -
		DRAWN -	REVISED -
		CHECKED -	REVISED -

**STATE OF ILLINOIS  
 DEPARTMENT OF TRANSPORTATION**

<b>PROFILE SHEET</b>	
SCALE: 1"=20'	SHEET NO. 40F 4SHEETS STA. 559+00 STA. 565+00

F.A.P. RTE.	SECTION	COUNTY	TOTAL SHEETS	SHEET NO.
713	120B-3	SCHUYLER	75	19
CONTRACT NO. 72A03				
FED. ROAD DIST. NO. ILLINOIS FED. AID PROJECT				