


BY		DATE	
SURVEYED		PLOTTED	
NOTE BOOK		TEMPLATE	
NO.		AREAS CHECKED	

BY		DATE	
ORIGINAL SURVEY		PLOTTED	
NOTE BOOK		TEMPLATE	
NO.		AREAS CHECKED	

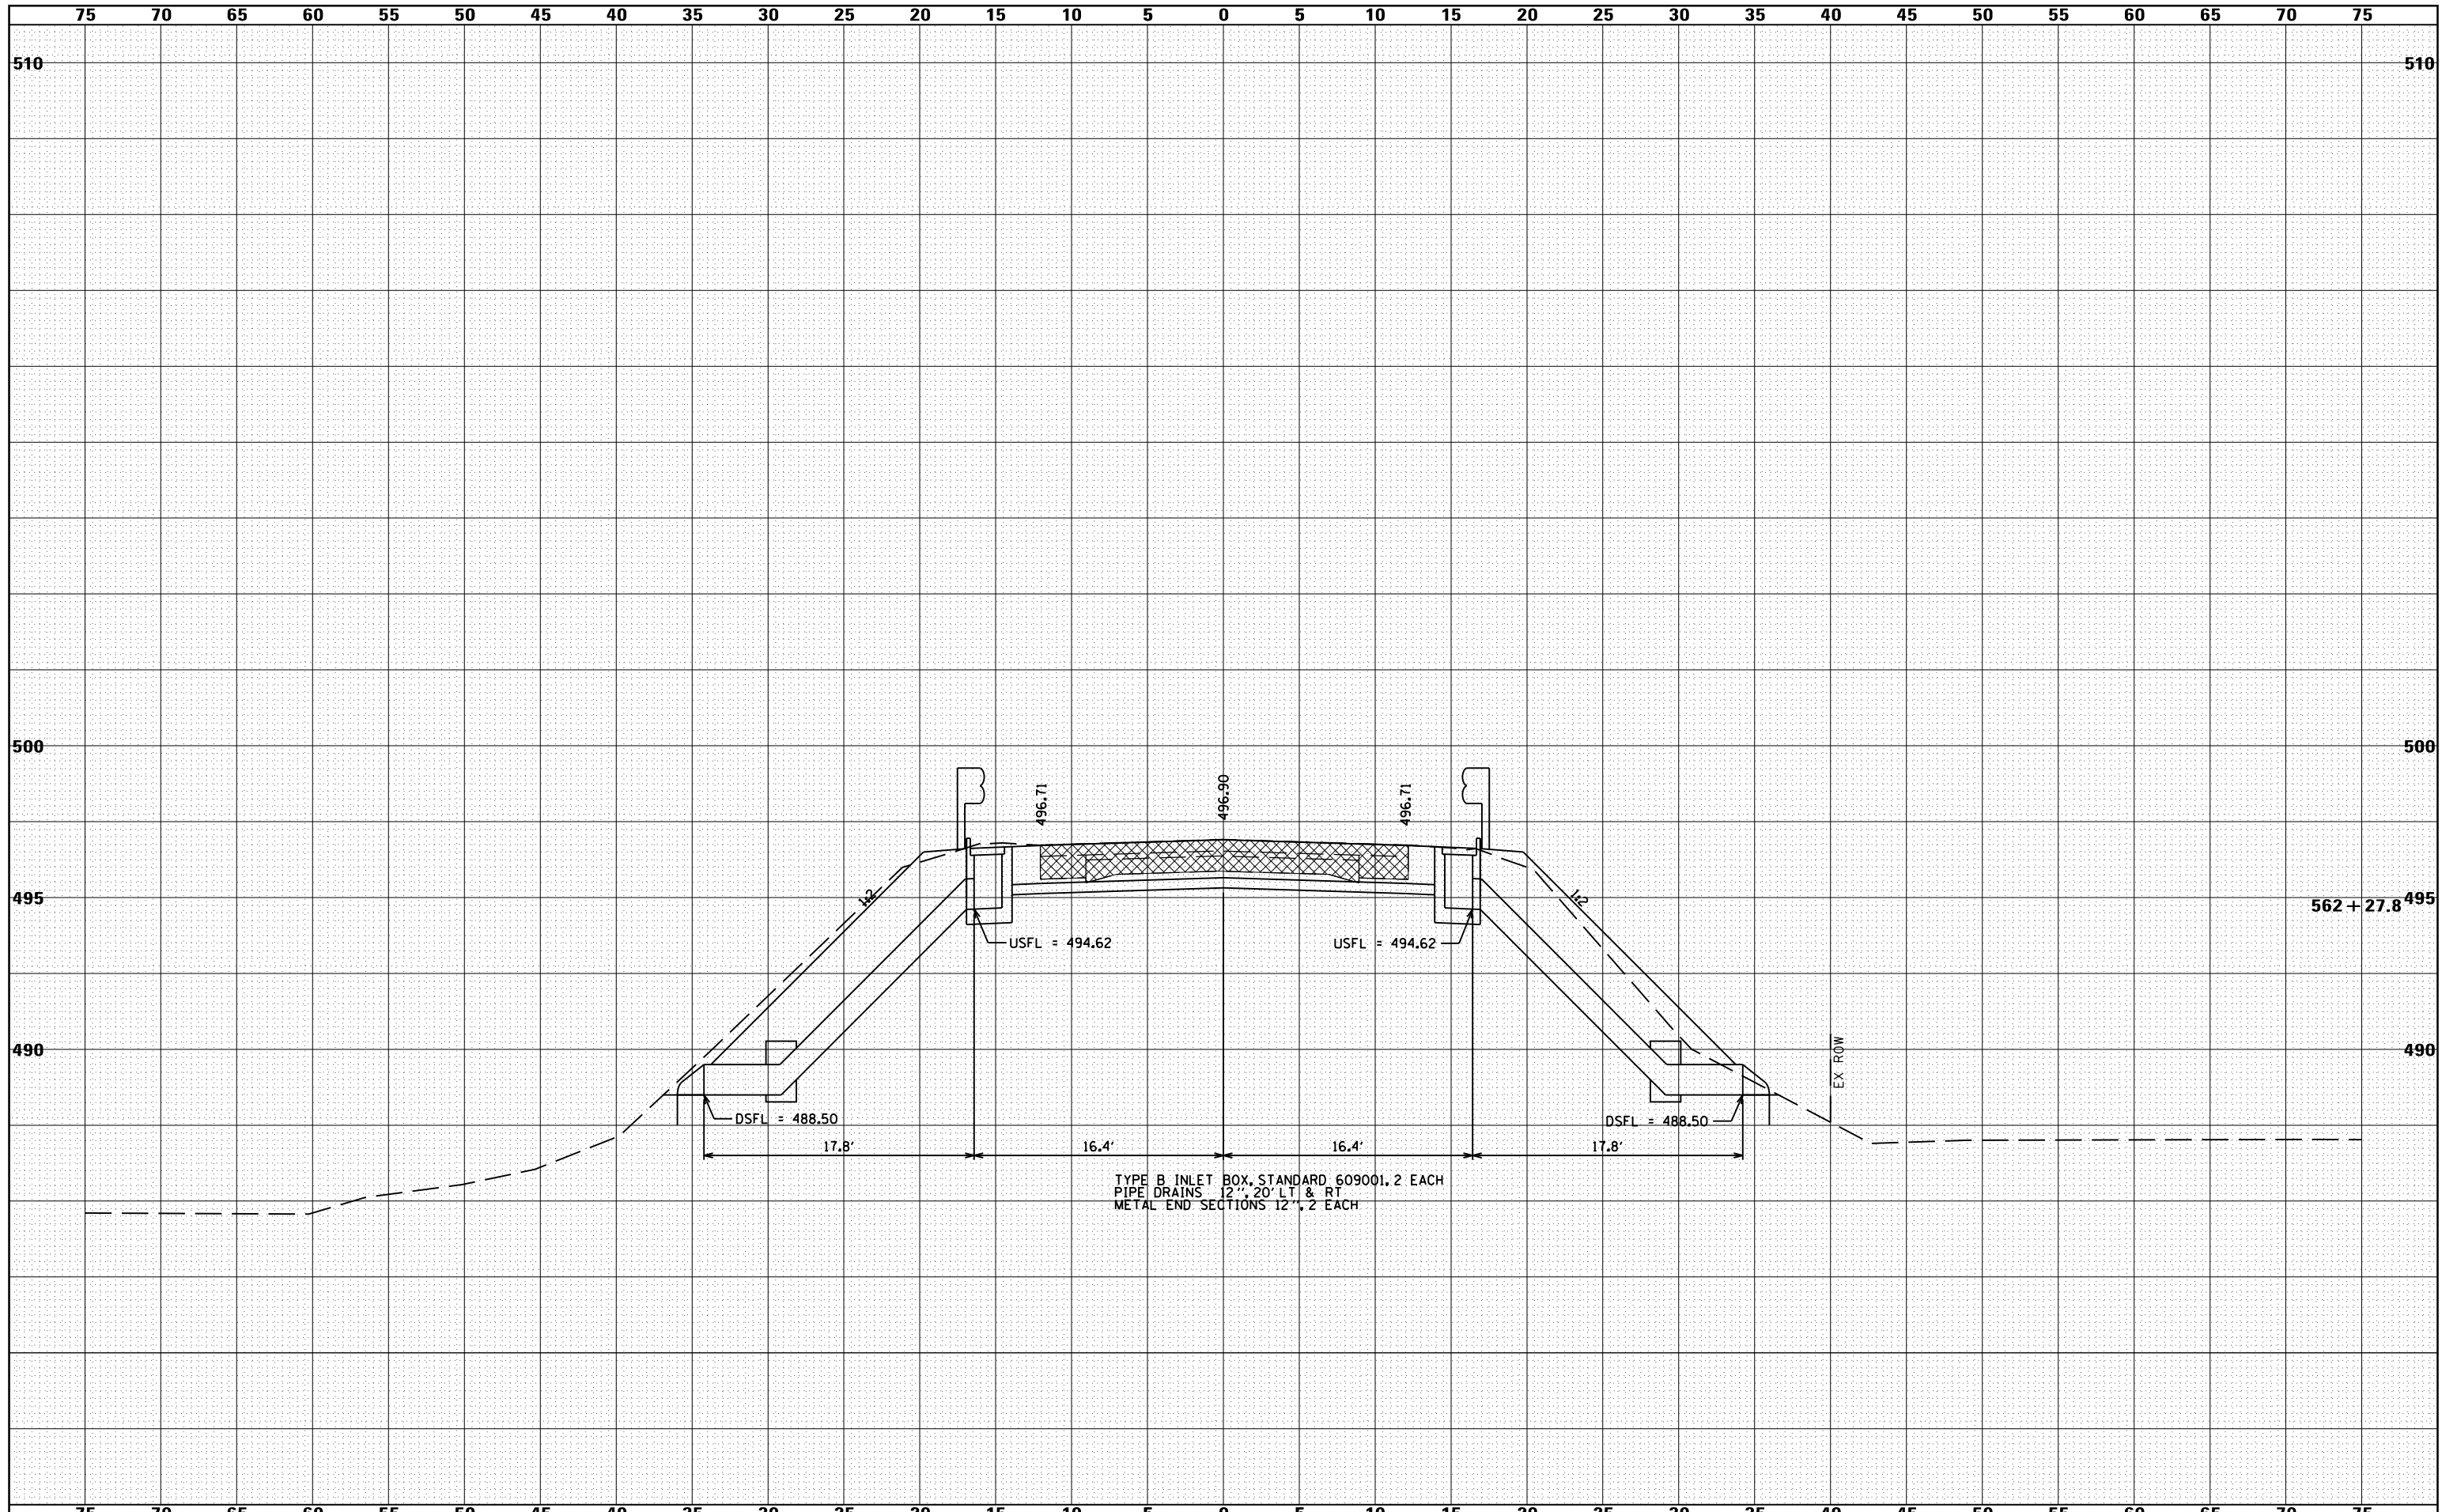

TYPE B INLET BOX, STANDARD 609001, 2 EACH
 PIPE DRAINS 12", 20' LT & RT
 METAL END SECTIONS 12", 2 EACH

FILE NAME =	USER NAME = laughl1nr1	DESIGNED -	REVISED - 8/18/10	STATE OF ILLINOIS DEPARTMENT OF TRANSPORTATION				PIPE CROSS SECTIONS IL 101				F.A.P. RTE.	SECTION	COUNTY	TOTAL SHEETS	SHEET NO.
c:\pw_work\pwidot\laughl1nr1\d0233251\0672A03-sh-t-xssh.t2.dgn	CHECKED -	REVISED -	713									120B-3	SCHUYLER	75	66A	
PLOT SCALE = 10.0000' / in.	DRAWN -	REVISED -	CONTRACT NO. 72A03													
PLOT DATE = Aug-19-2010 08:51:59AM	CHECKED -	REVISED -	FED. ROAD DIST. NO.									ILLINOIS	FED. AID PROJECT			
SCALE: 1" = 5' H, 1" = 2.5' V				SHEET NO. 10F	1 SHEETS	STA. 562+27.8	562+27.8									