


DATE	
BY	
SURVEYED	
PLOTTED	
TEMPLATE	
AREAS	
CHECKED	
NO.	

DATE	
BY	
SURVEYED	
PLOTTED	
TEMPLATE	
AREAS	
CHECKED	
NO.	

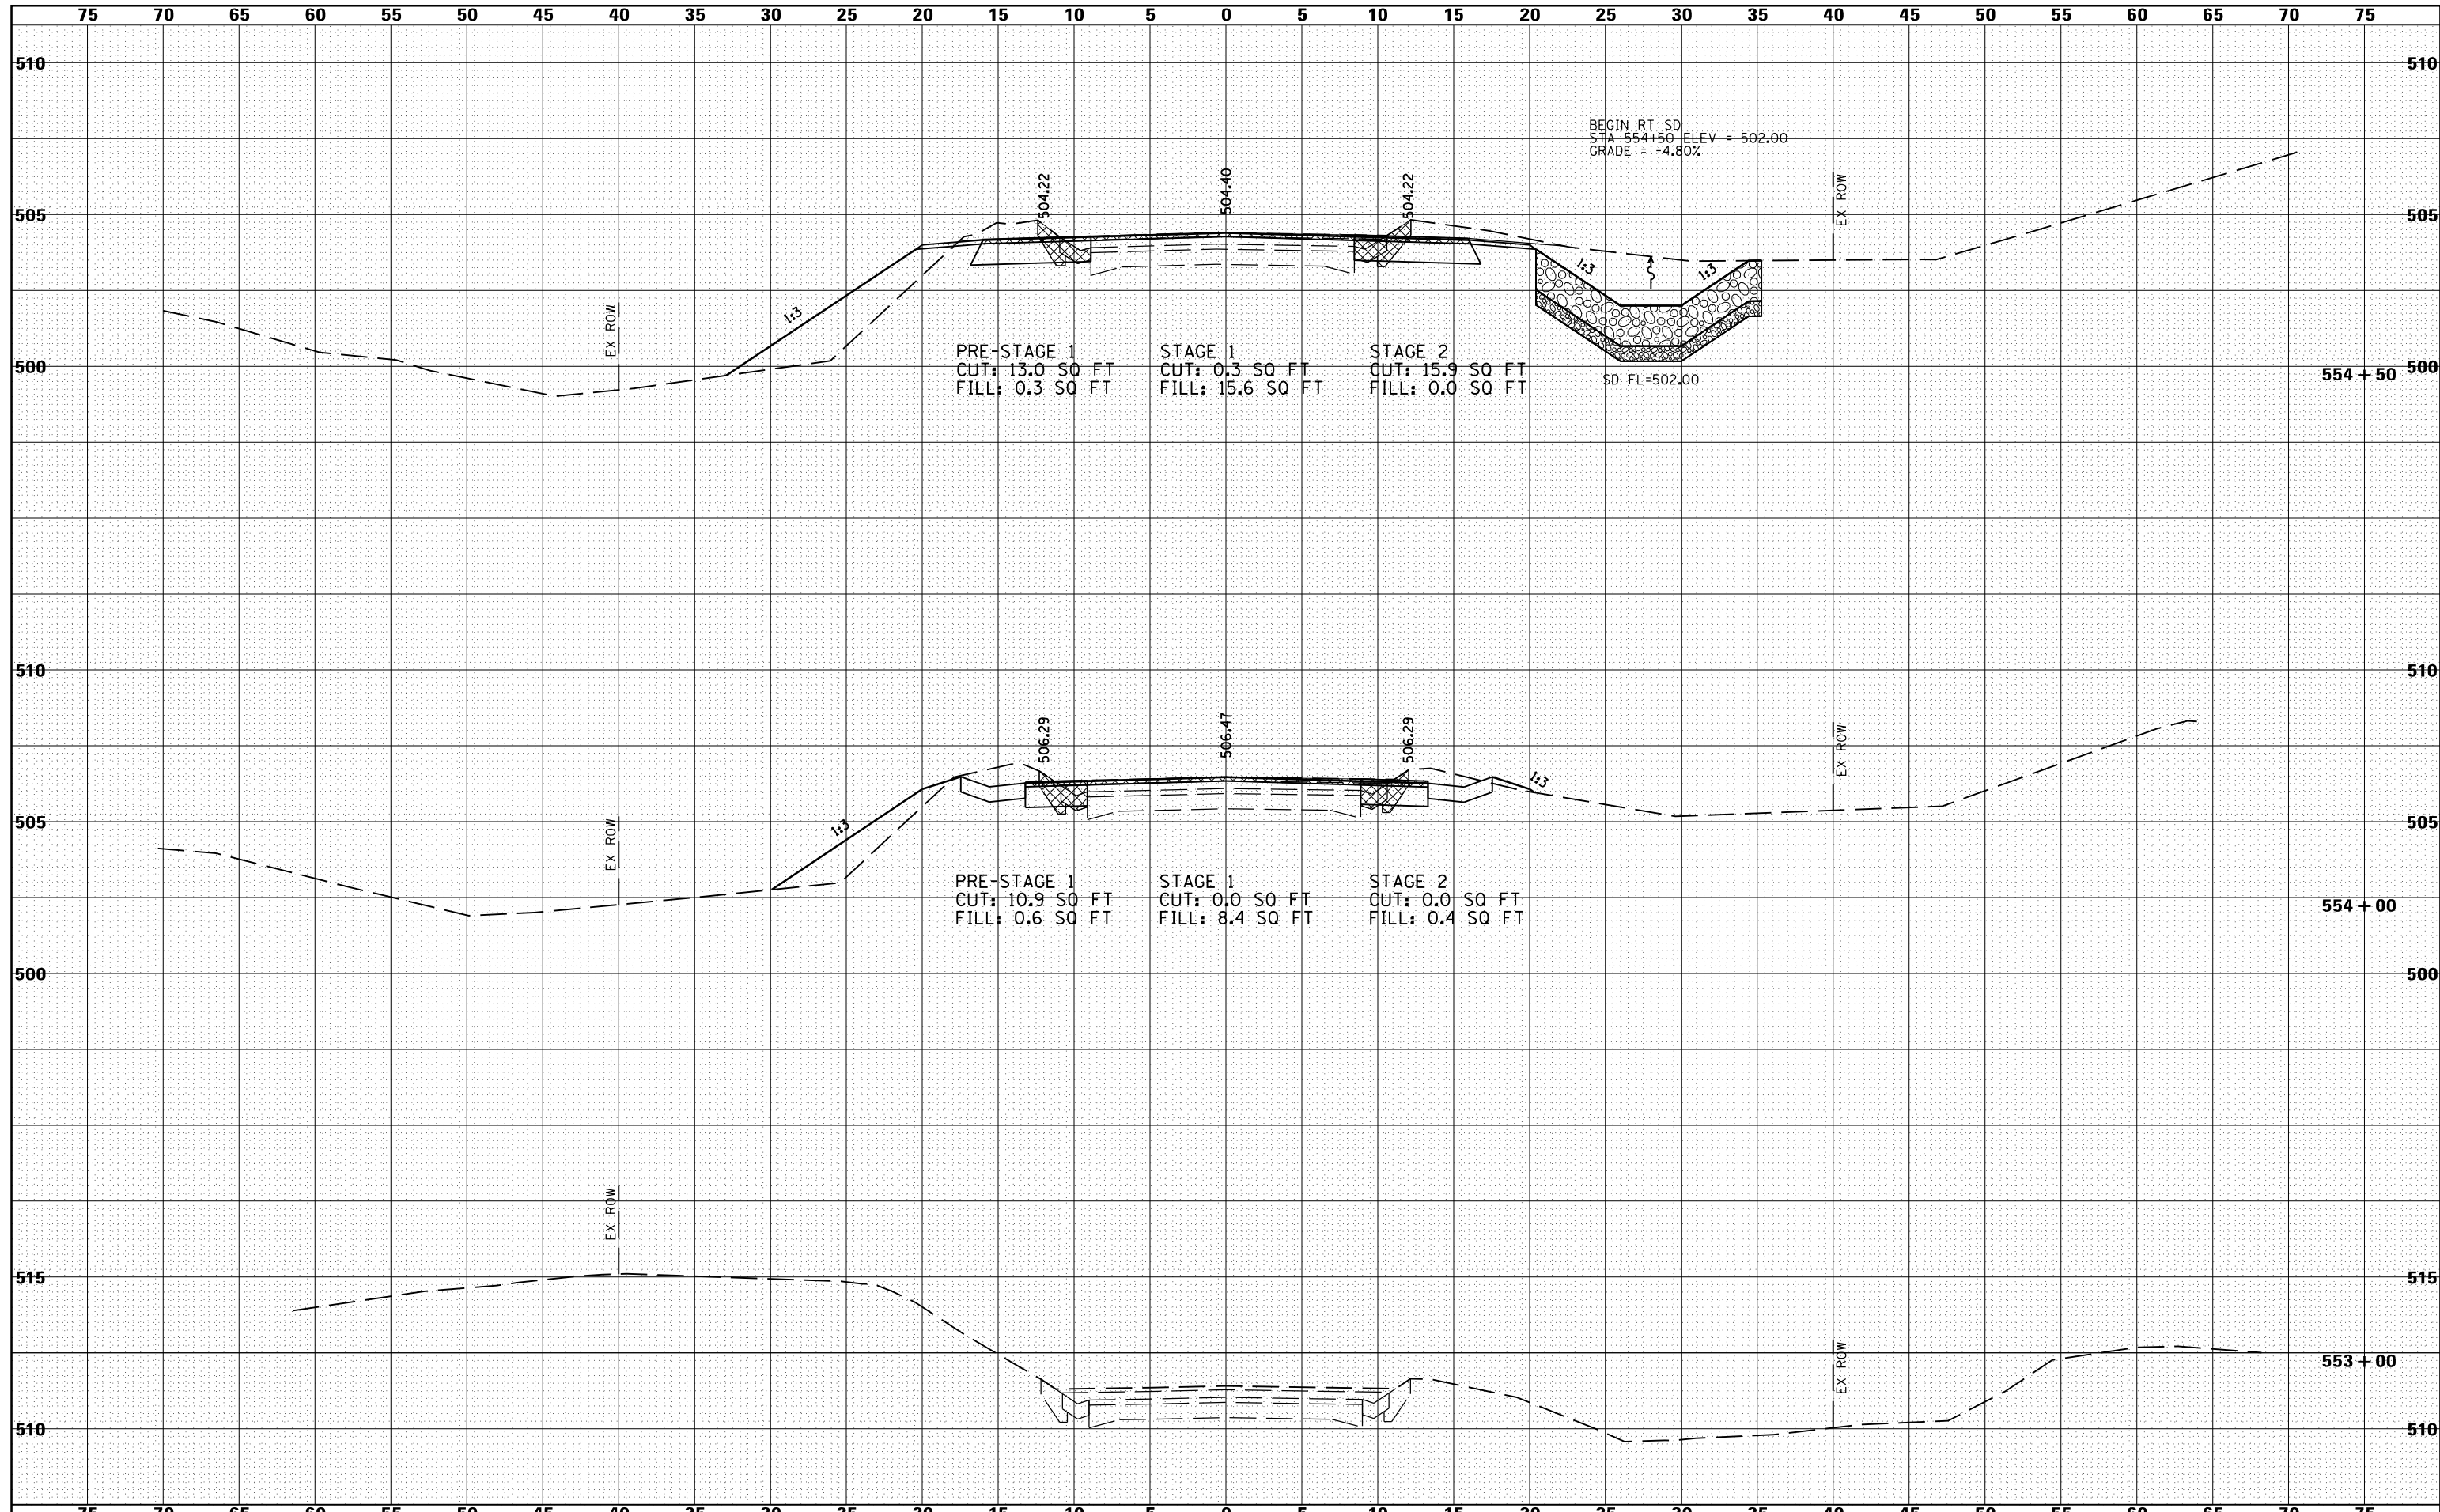

FILE NAME =	USER NAME = laughl1nr1	DESIGNED -	REVISIED -	STATE OF ILLINOIS DEPARTMENT OF TRANSPORTATION	CROSS SECTIONS IL 101		F.A.P. RTE.	SECTION	COUNTY	TOTAL SHEETS	SHEET NO.
es:\pw\work\p\wdot\laughl1nr1\d0233251\0672A03-sh1-xssht1.dgn	CHECKED -	REVISIED -	713				120B-3	SCHUYLER	75	67	
PLOT SCALE = 10.0000' / in.	DRAWN -	REVISIED -	CONTRACT NO. 72A03								
PLOT DATE = Aug-17-2010 01:31:13PM	CHECKED -	REVISIED -	SCALE: 1" = 25' H, 1" = 2.5' V		SHEET NO. OF 95 SHEETS	STA. 553+00 STA. 554+50	FED. ROAD DIST. NO.	ILLINOIS FED. AID PROJECT			