


BY	DATE
FINAL SURVEY	SURVEYED
NOTE BOOK	PLOTTED
NO.	TEMPLATE
	AREAS CHECKED
	AREAS CHECKED

BY	DATE
ORIGINAL SURVEY	SURVEYED
NOTE BOOK	PLOTTED
NO.	TEMPLATE
	AREAS CHECKED
	AREAS CHECKED

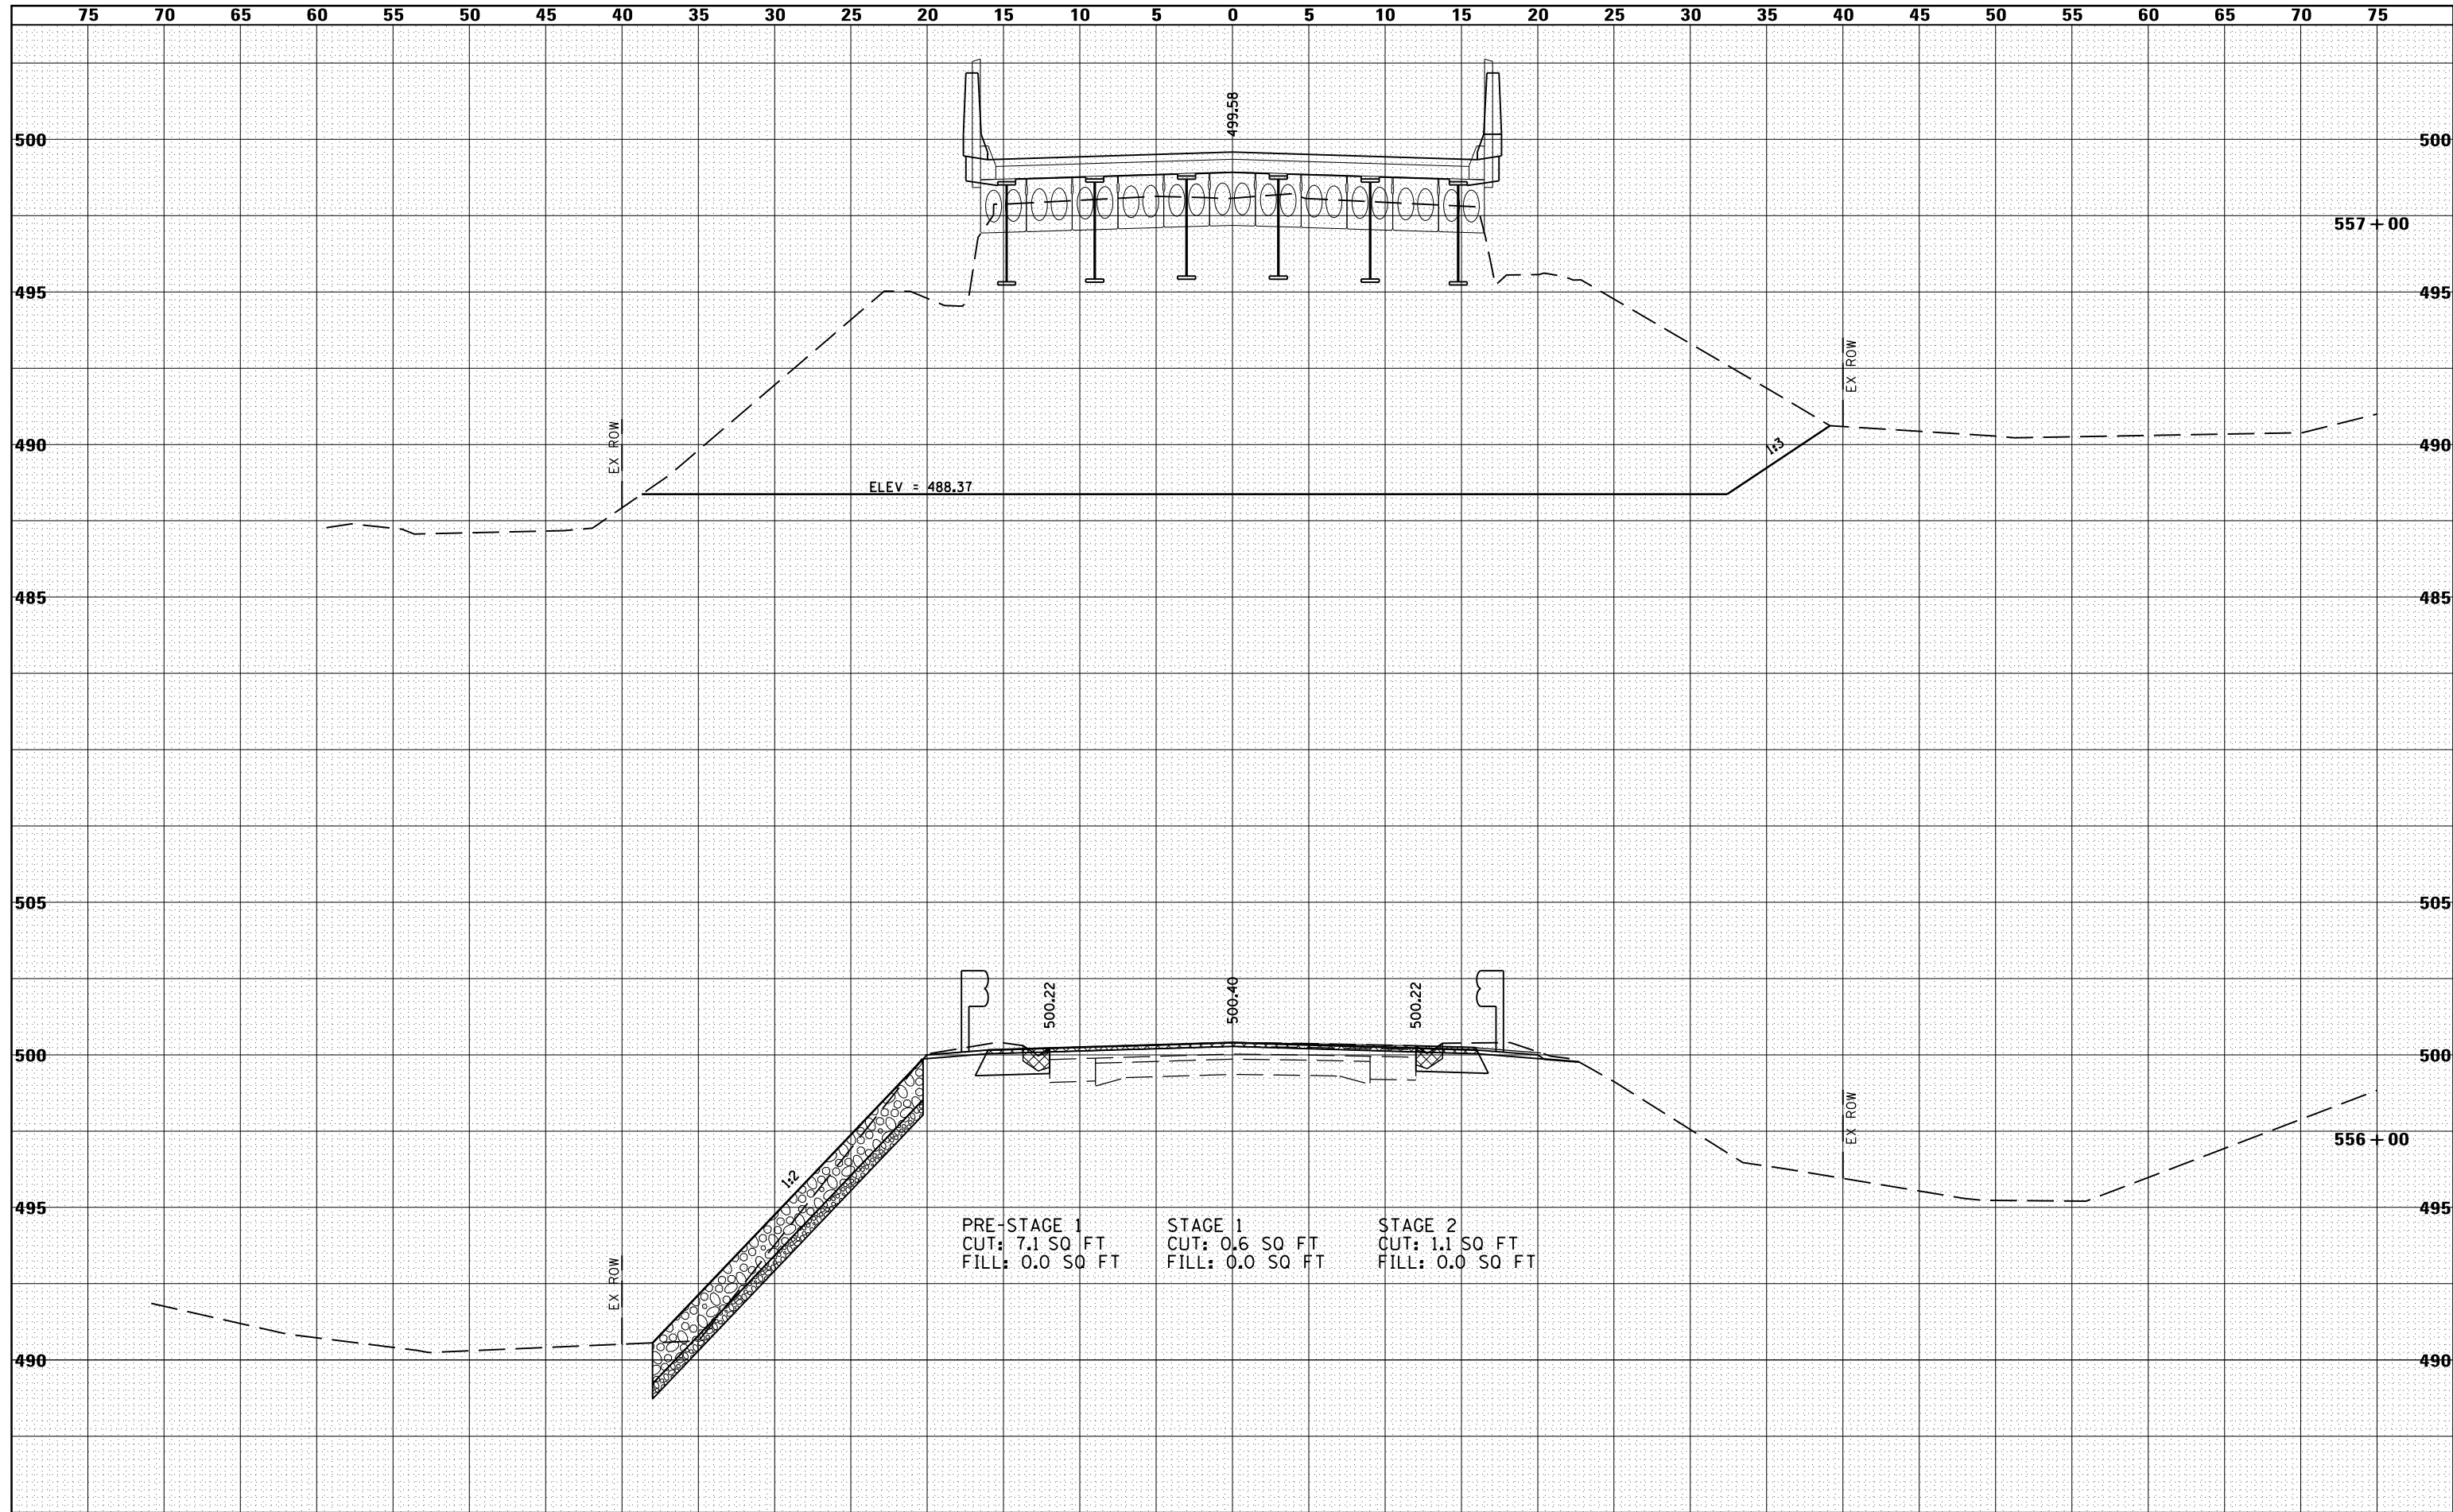

FILE NAME =	USER NAME = laughl1nr1	DESIGNED -	REVISED -
c:\pw_work\pwidot\laughl1nr1\d0233251\0672A03-sh1-xssht1.dgn		CHECKED -	REVISED -
		DRAWN -	REVISED -
		CHECKED -	REVISED -
PLOT SCALE = 10.0000' / in.			
PLOT DATE = Aug-17-2010 01:31:14PM			

**STATE OF ILLINOIS
DEPARTMENT OF TRANSPORTATION**

**CROSS SECTIONS
IL 101**

SCALE: 1"=5'H
1"=2.5'V

SHEET NO. 0F 9SHEETS STA. 556+00 STA. 557+00

F.A.P. RTE.	SECTION	COUNTY	TOTAL SHEETS	SHEET NO.
713	120B-3	SCHUYLER	75	69
CONTRACT NO. 72A03				
FED. ROAD DIST. NO.	ILLINOIS FED. AID PROJECT			