


| | |
|--------------|----------|
| BY | DATE |
| | |
| FINAL SURVEY | SURVEYED |
| NOTE BOOK | PLOTTED |
| NO. | TEMPLATE |
| | AREAS |
| | CHECKED |

| | |
|-----------------|----------|
| BY | DATE |
| | |
| ORIGINAL SURVEY | SURVEYED |
| NOTE BOOK | PLOTTED |
| NO. | TEMPLATE |
| | AREAS |
| | CHECKED |

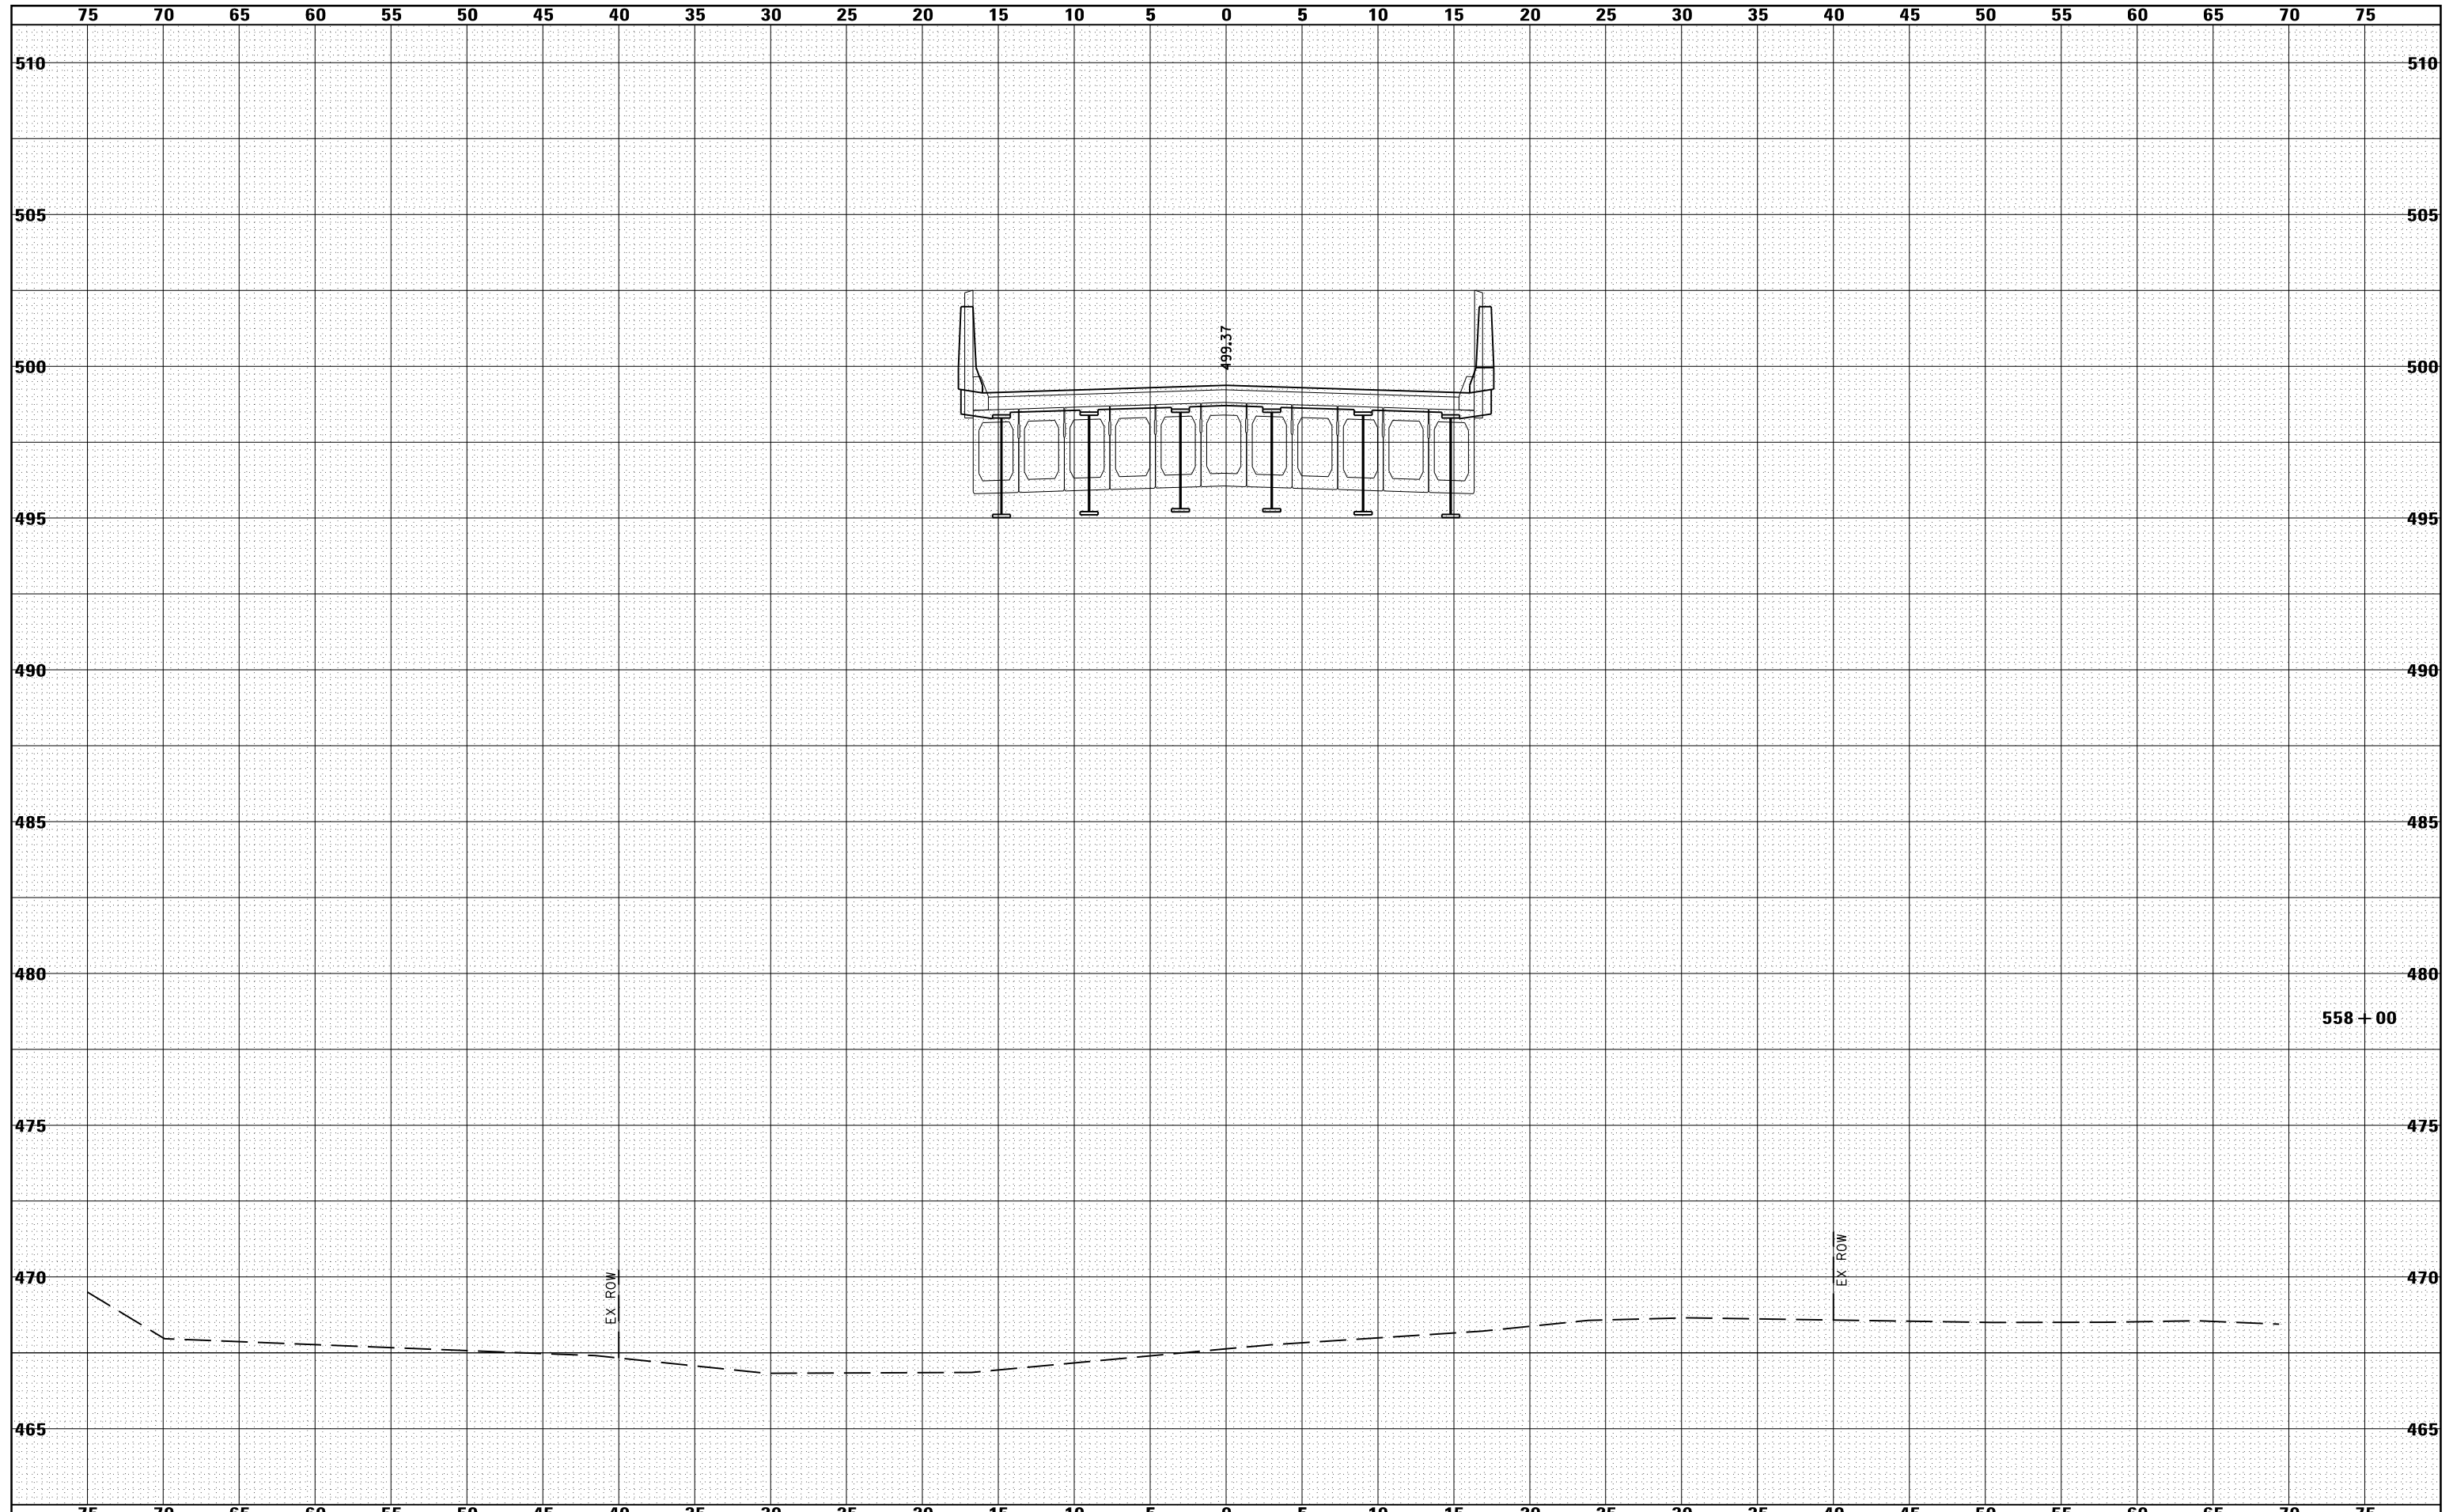

FILE NAME =
 c:\pwork\pwork\laughlinr\1\0233251\0672A03-sh1-xssht1.dgn

| | | |
|------------------------------------|------------|-----------|
| USER NAME = laughlinr1 | DESIGNED - | REVISED - |
| PLOT SCALE = 10.0000' / in. | CHECKED - | REVISED - |
| PLOT DATE = Aug-17-2010 01:31:15PM | DRAWN - | REVISED - |
| | CHECKED - | REVISED - |

**STATE OF ILLINOIS
 DEPARTMENT OF TRANSPORTATION**

**CROSS SECTIONS
 IL 101**

SCALE: $\frac{1}{2}$ "=5'H
 $\frac{1}{4}$ "=2.5'V
 SHEET NO. 04 OF 95 SHEETS
 STA. 558+00 STA. 558+00

| F.A.P. RTE. | SECTION | COUNTY | TOTAL SHEETS | SHEET NO. |
|---------------------|---------|----------|---------------------------|-----------|
| 713 | 120B-3 | SCHUYLER | 75 | 70 |
| FED. ROAD DIST. NO. | | | ILLINOIS FED. AID PROJECT | |
| | | | CONTRACT NO. 72A03 | |