


| | |
|---------------|--|
| DATE | |
| BY | |
| SURVEYED | |
| PLOTTED | |
| TEMPLATE | |
| NOTE BOOK | |
| AREAS CHECKED | |
| NO. | |

| | |
|---------------|--|
| DATE | |
| BY | |
| SURVEYED | |
| PLOTTED | |
| TEMPLATE | |
| NOTE BOOK | |
| AREAS CHECKED | |
| NO. | |

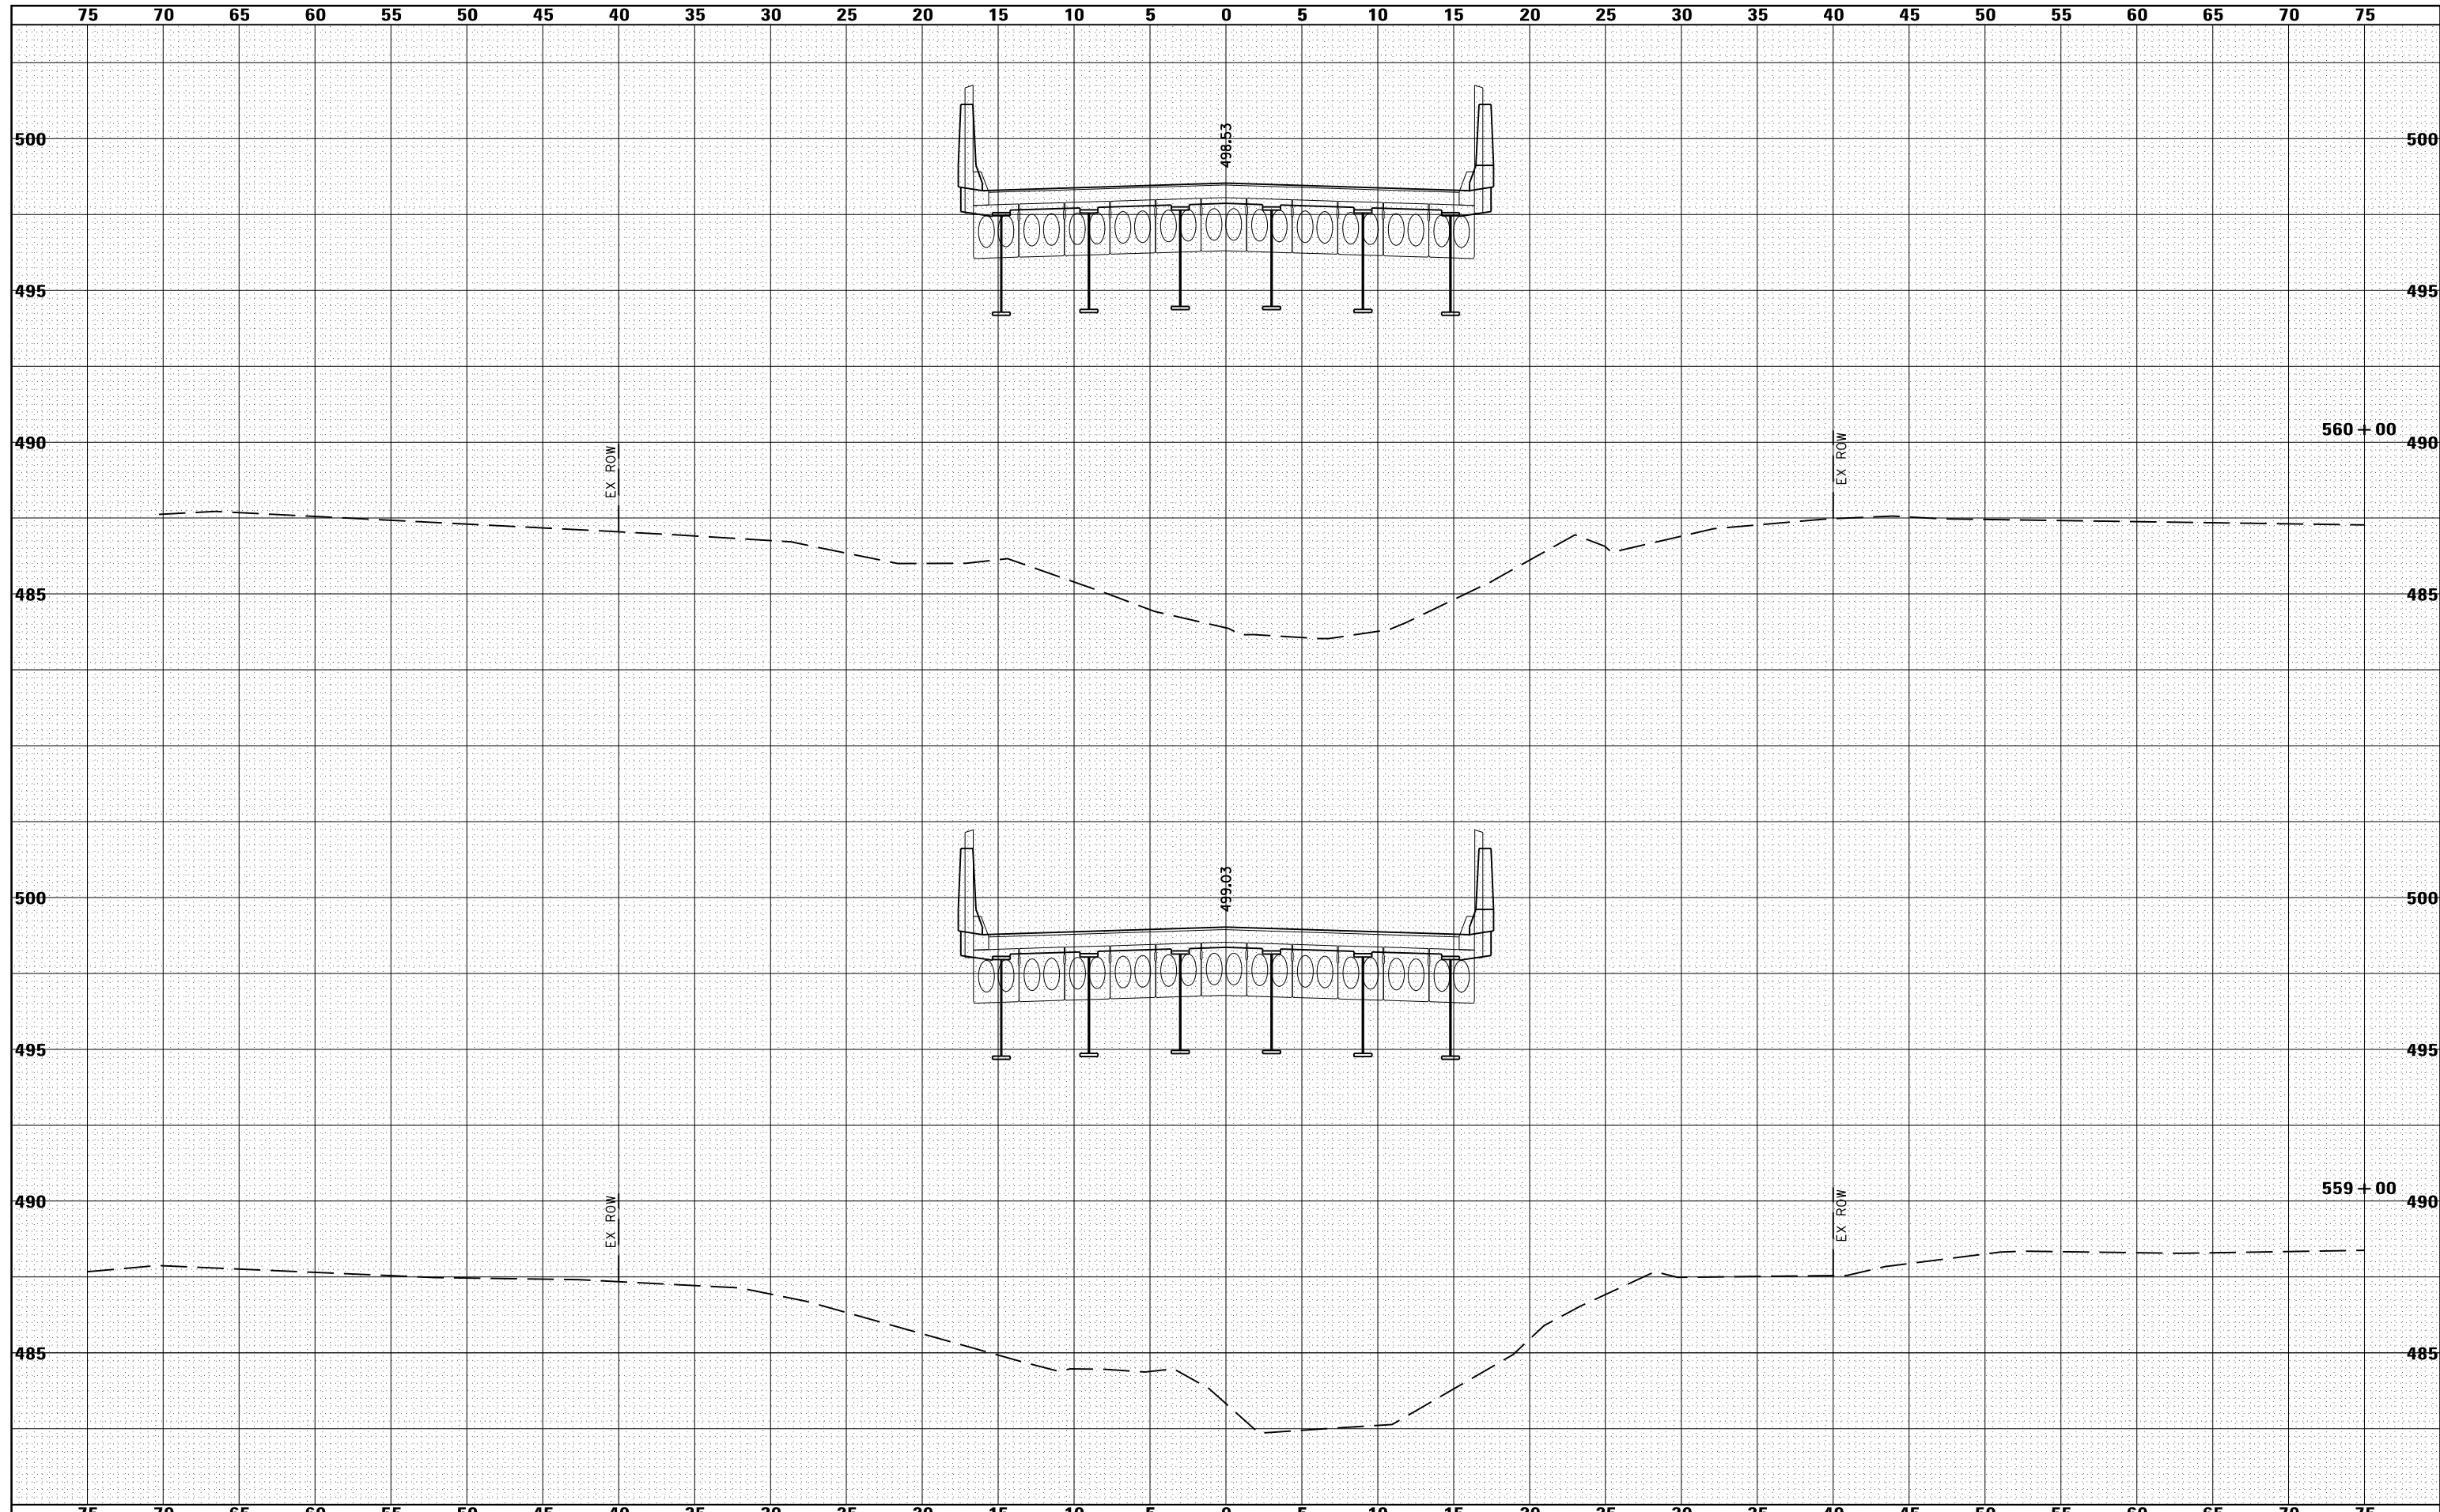

| | | | | | | | | | | | | |
|--|------------------------------|------------|------------|---|----------------------------------|---------------------|---------------------------|--------------------|--------|--------------|-----------|----|
| FILE NAME = | USER NAME = laughl1nr1 | DESIGNED - | REVISSED - | STATE OF ILLINOIS DEPARTMENT OF TRANSPORTATION | CROSS SECTIONS IL 101 | | F.A.P. RTE. | SECTION | COUNTY | TOTAL SHEETS | SHEET NO. | |
| c:\pwwork\pwwork\laughl1nr1\d0233251\0672A03-sh1-xssh1.dgn | PLLOT SCALE = 10.0000' / in. | CHECKED - | REVISSED - | | SCALE: 1" = 20.00' | SHEET NO. | OF 95 SHEETS | 713 | 120B-3 | SCHUYLER | 75 | 71 |
| PLLOT DATE = Aug-17-2010 01:31:15PM | | DRAWN - | REVISSED - | | STA. 559+00 STA. 560+00 | FED. ROAD DIST. NO. | ILLINOIS FED. AID PROJECT | CONTRACT NO. 72A03 | | | | |
| | | CHECKED - | REVISSED - | | | | | | | | | |