


BY	DATE

BY	DATE

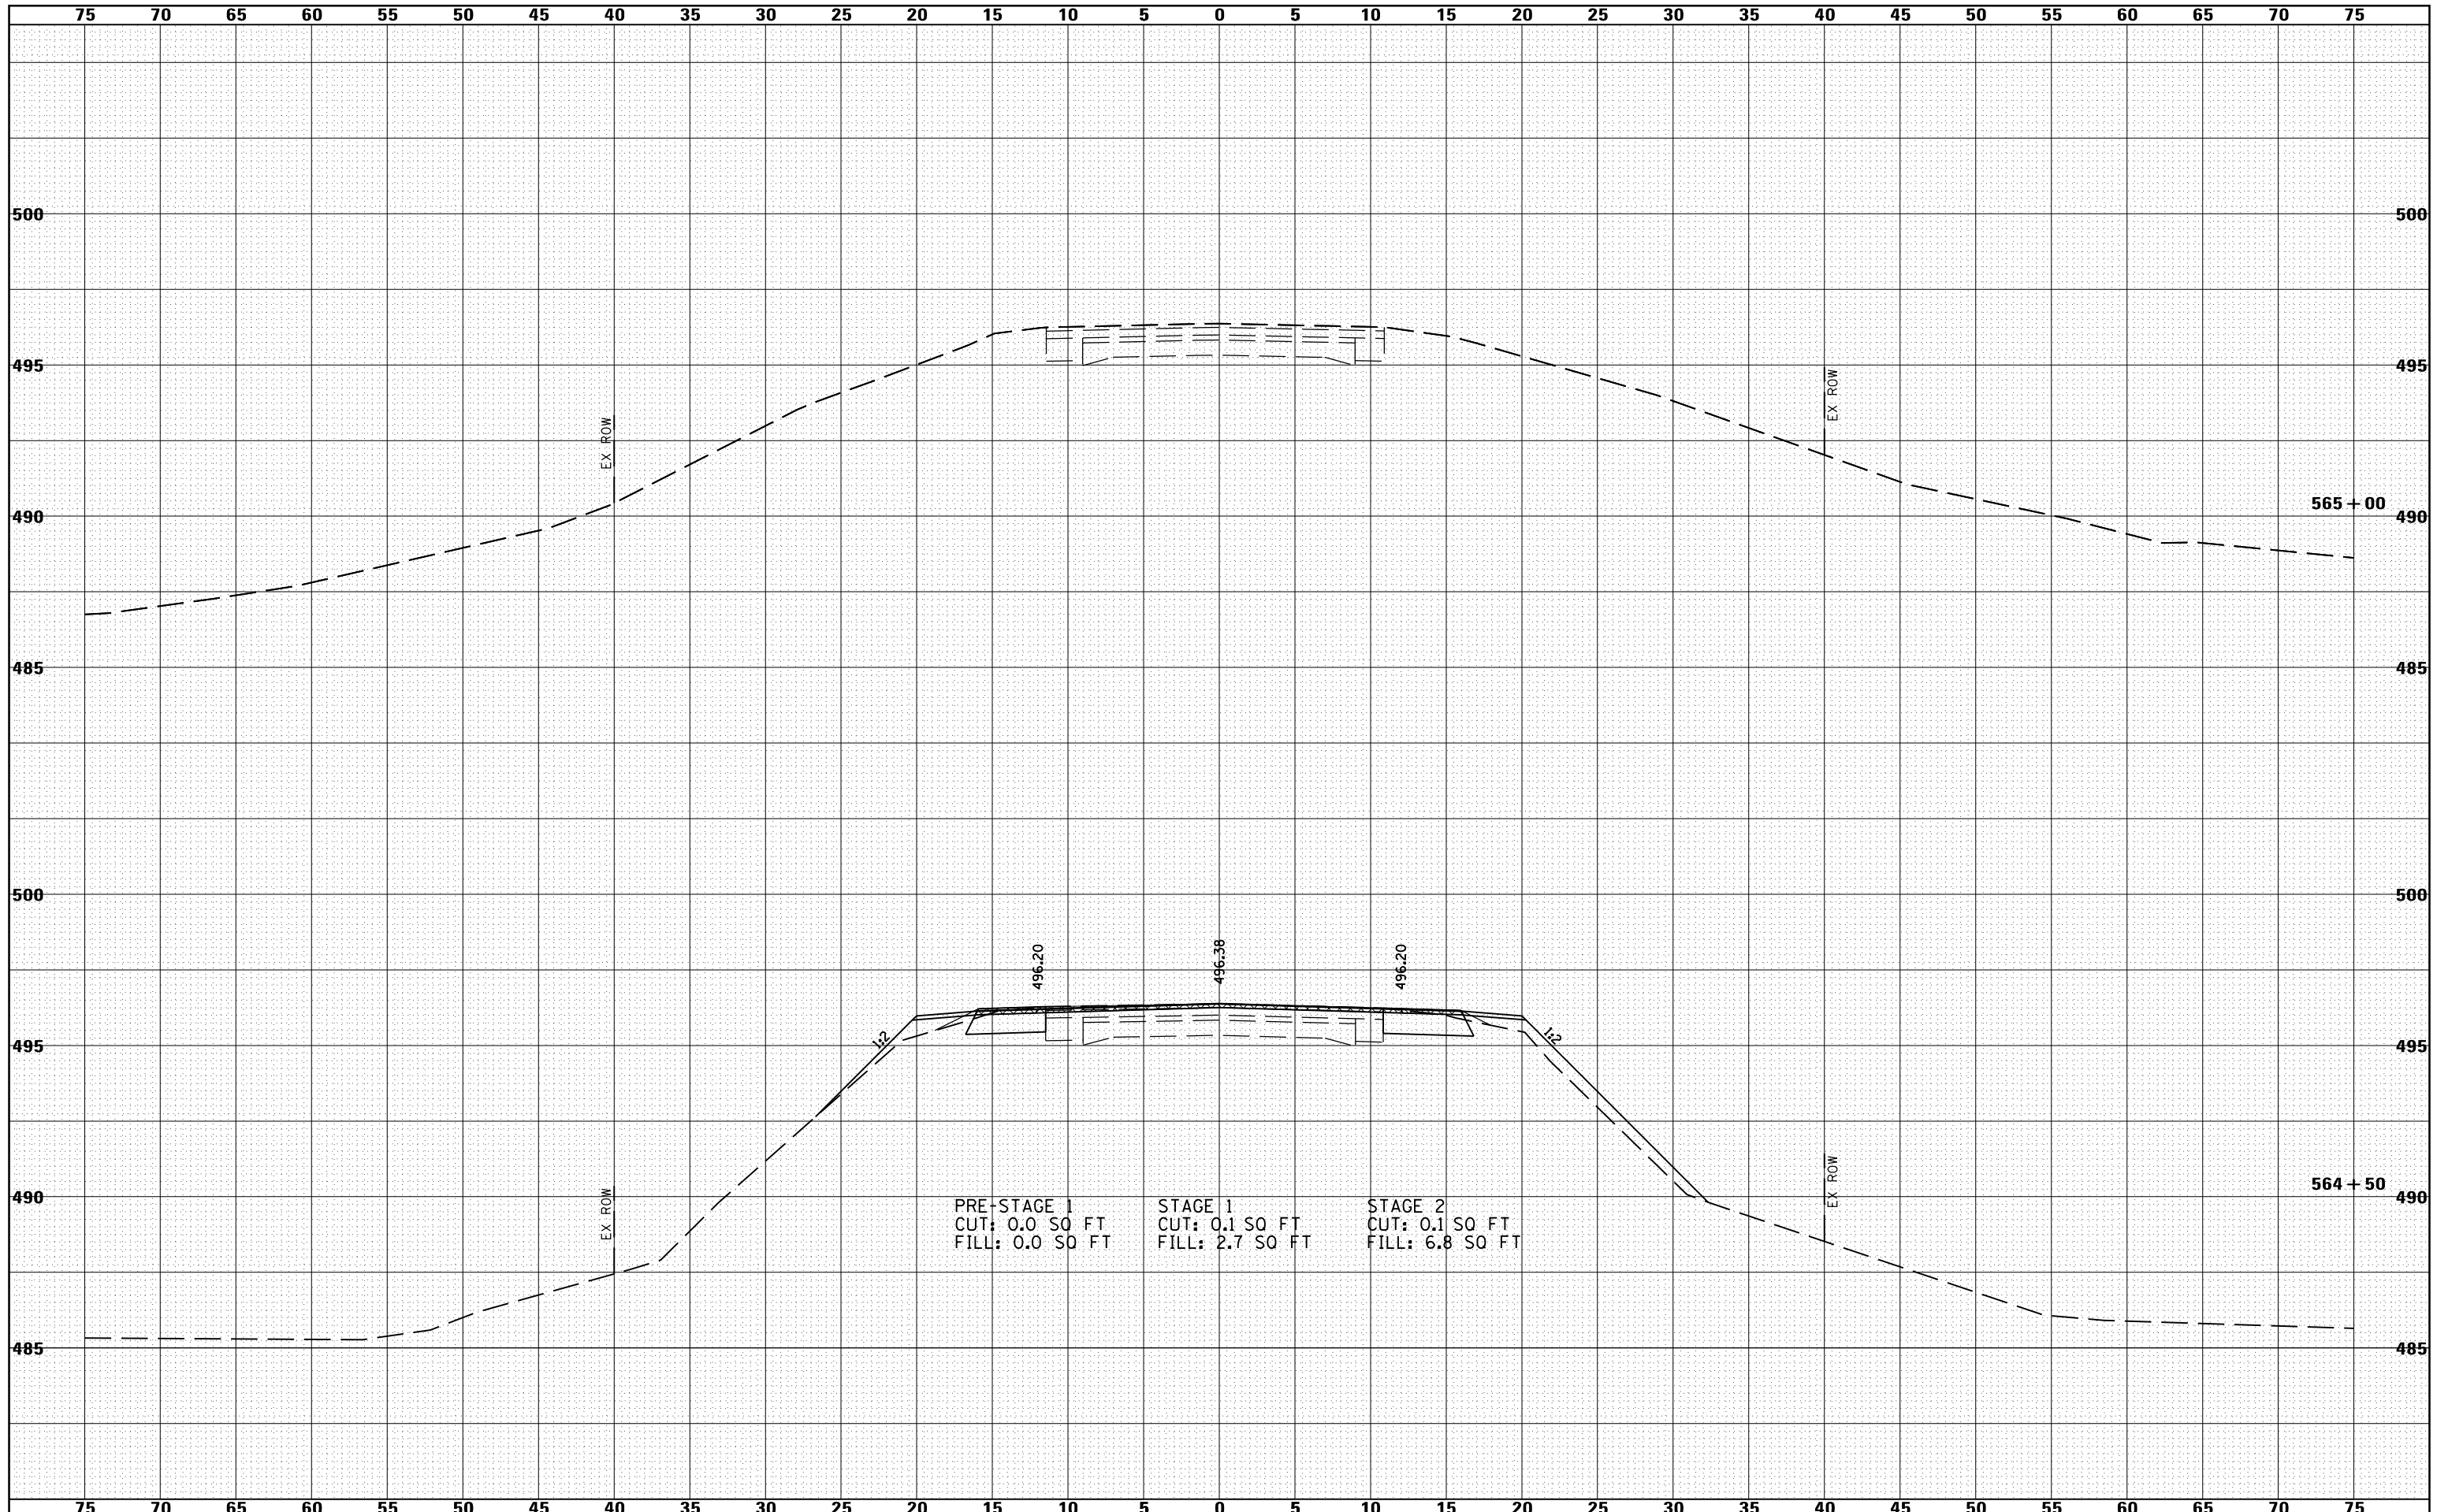

FILE NAME =
 c:\pw_work\pwidot\laughlinr\1\d0233251\0672A03-sht-xssht1.dgn

USER NAME = laughlinr1
 DESIGNED -
 CHECKED -
 PLOT SCALE = 10.0000' / in.
 DRAWN -
 PLOT DATE = Aug-17-2010 01:31:17PM

DESIGNED -
 CHECKED -
 DRAWN -
 CHECKED -

REVISED -
 REVISED -
 REVISED -
 REVISED -

STATE OF ILLINOIS
 DEPARTMENT OF TRANSPORTATION

CROSS SECTIONS
 IL 101

SCALE: 1" = 5' H
 1" = 25' V

SHEET NO. 07 OF 95 SHEETS

STA. 564+50 STA. 565+00

F.A.P. RTE.	SECTION	COUNTY	TOTAL SHEETS	SHEET NO.
713	120B-3	SCHUYLER	75	75
FED. ROAD DIST. NO.			ILLINOIS FED. AID PROJECT	
			CONTRACT NO. 72A03	