



LEGEND

- ① EXIST. PCC PAVEMENT 9'-6"-9
- ② EXIST. HMA BASE CRSE WIDENING 9"
- ③ EXIST. HMA RESURFACING, 6"
- ④ EXIST. CONCRETE GUTTER, TYPE B
- ⑤ EXIST. HMA SHOULDERS, 12"
- ⑥ PROP. EARTHWORK (EXCAVATION & EMBANKMENT)
- ⑦ PROP. CONC. GUTTER, TY A (STD. 606101)
- ⑧ PROP. HMA BSE CRSE WIDENING, 10"
- ⑨ PROP. SUBBASE GRAN MATL, TY B, VAR DEPTH, 6" MIN.
- ⑩ PROP. BRIDGE APPROACH PAVEMENT (STD 420401)
- ⑪ PROP. HMA BINDER CRSE, IL 19.0, N50, VAR DEPTH (WHERE TOTAL PROP RESURF THICKNESS > 4 1/2"; 2 1/4" MIN. THICKNESS)
- ⑫ PROP. LEVELING BINDER (MACHINE METH), N50, 3/4" & VAR
- ⑬ PROP. HMA SURFACE CRSE, MIX C, N50, 1 1/2"
- ⑭ PROP. HMA SHOULDERS, 6"
- ⑮ PROP. HMA SHOULDERS, 2 1/4" & VAR
- ⑯ PROP. AGGREGATE SHOULDERS, 2 1/4" & VAR
- ⑰ PROP. PAVEMENT MARKING - LINE 5"
- ⑱ PROP. HMA PVD SHOULDER REM
- ⑲ PROP. GUTTER REM
- ⑳ PROP. GUARDRAIL

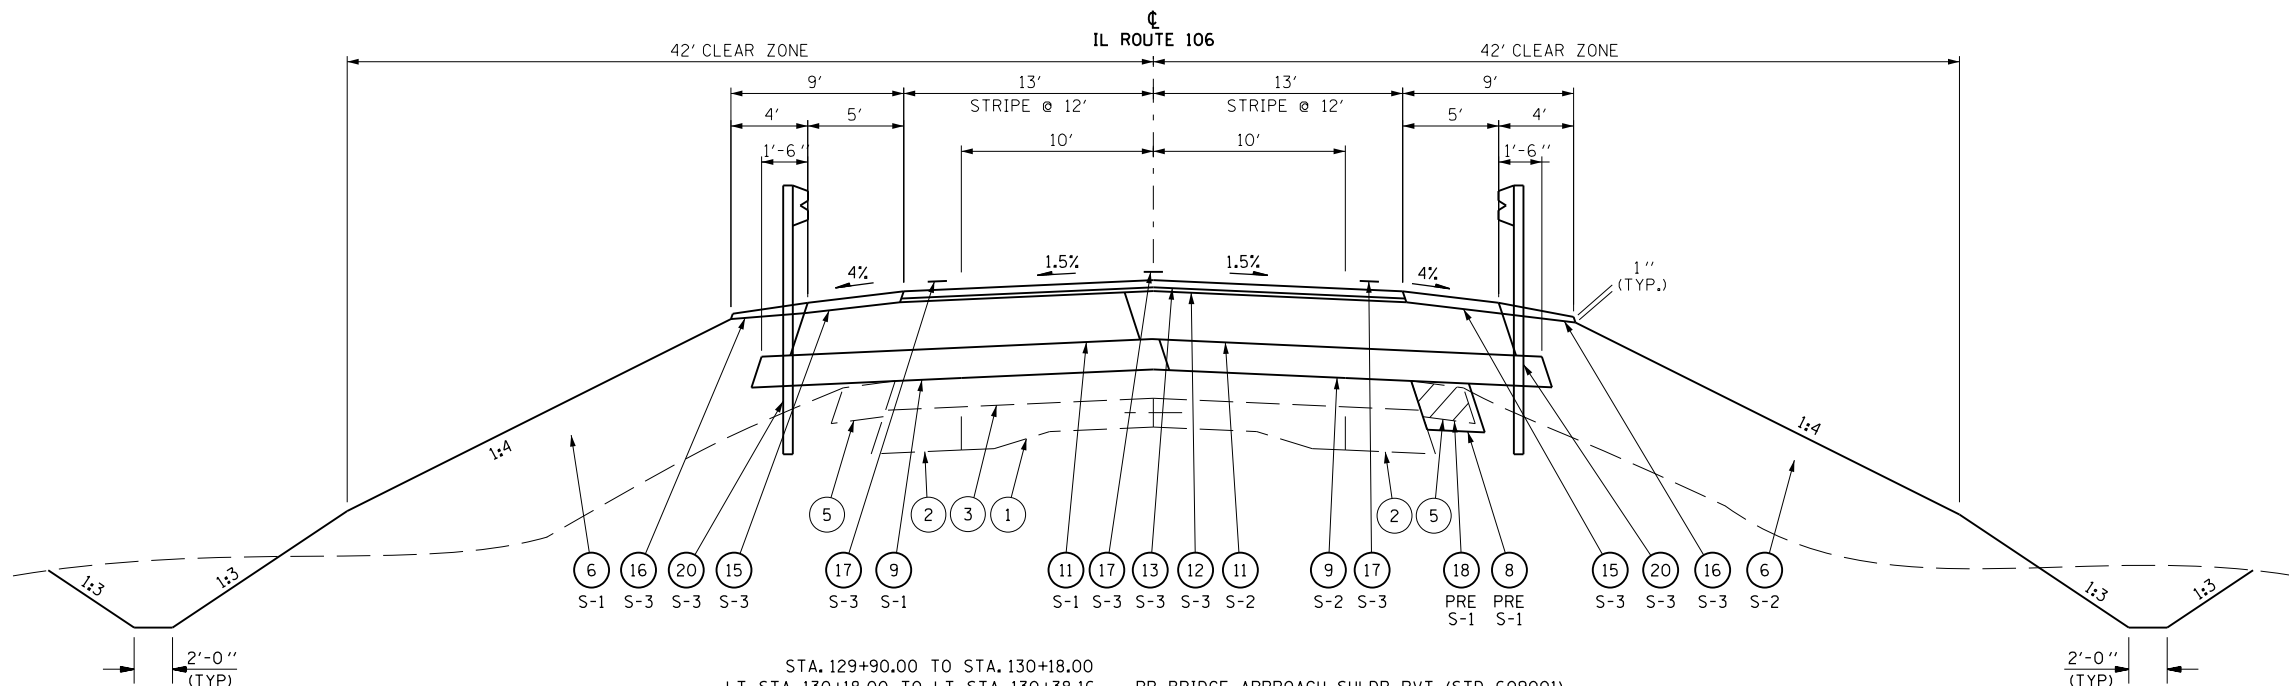

STA. 129+90.00 TO STA. 130+18.00 - PR BRIDGE APPROACH SHLDR PVT (STD 609001)
 LT STA. 130+18.00 TO LT STA. 130+38.16 - PR BRIDGE APPROACH SHLDR PVT (STD 609001)
 RT STA. 130+18.00 TO RT STA. 130+28.00 - PR BRIDGE APPROACH SHLDR PVT (STD 609001)
 RT STA. 130+28.00 TO RT STA. 130+39.24 - PR BRIDGE APPROACH SHLDR PVT (STD 609001)
 STA. 132+38.74 TO STA. 133+15.00 - EXIST GUTTER INSTEAD OF HMA SHLDR LT & RT SIDE
 STA. 133+15.00 TO STA. 133+65.00 - EXIST GUTTER INSTEAD OF HMA SHLDR LT & RT SIDE

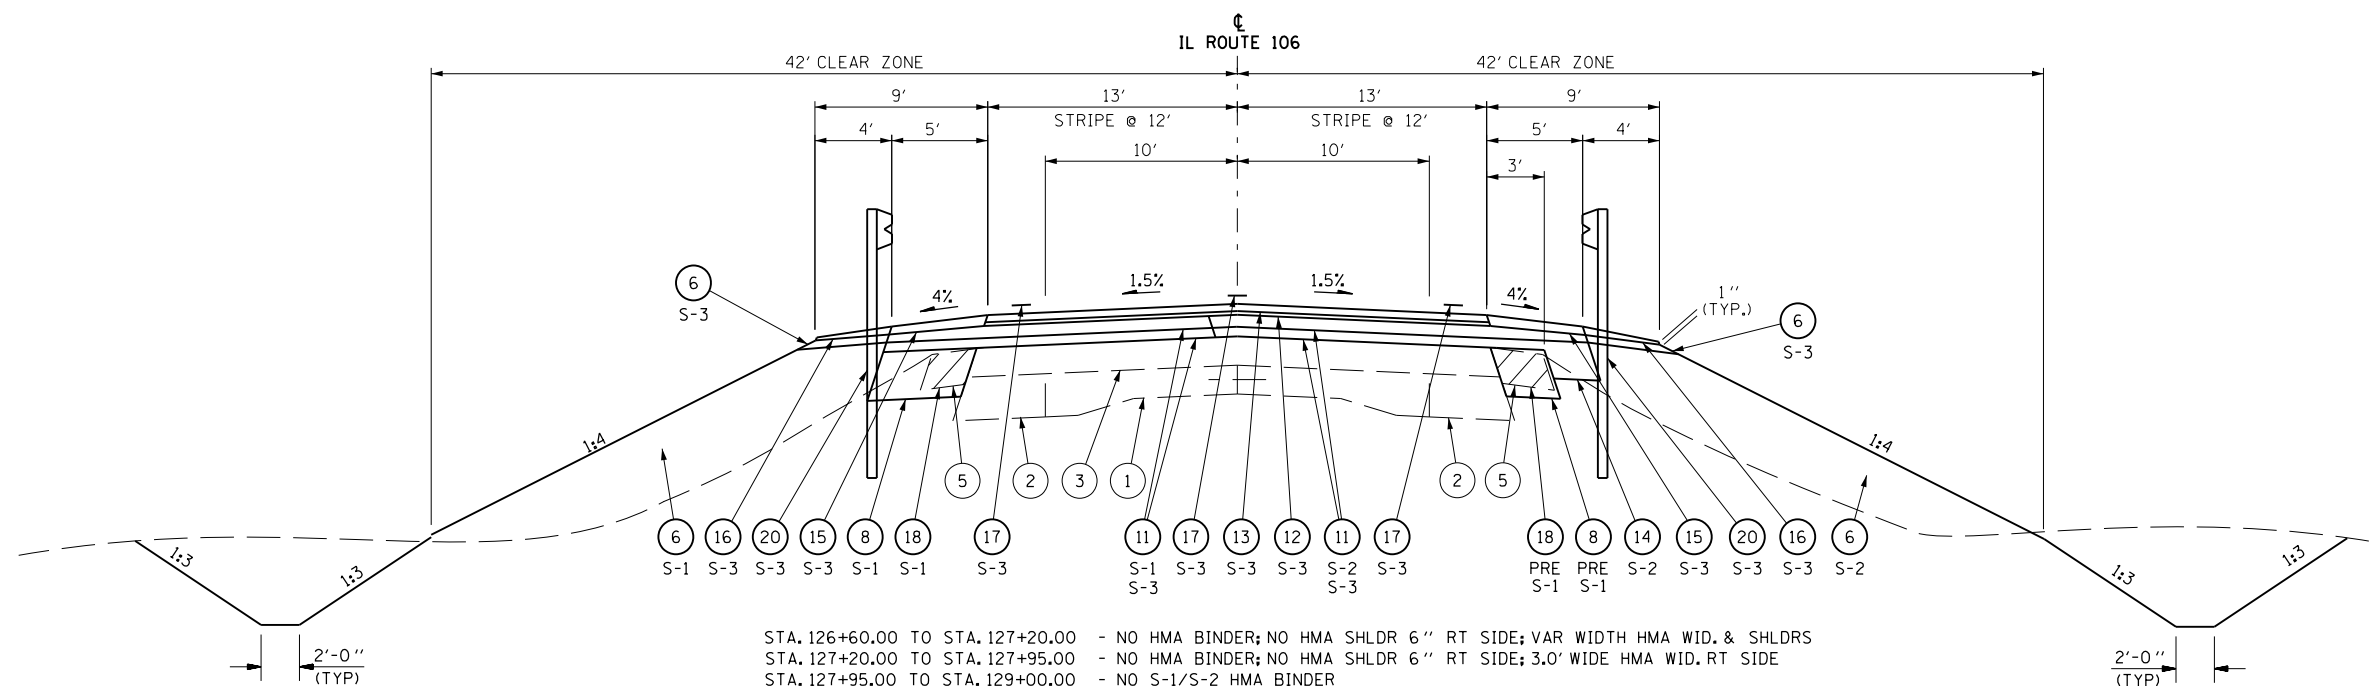

STA. 126+60.00 TO STA. 127+20.00 - NO HMA BINDER; NO HMA SHLDR 6" RT SIDE; VAR WIDTH HMA WID. & SHLDRS
 STA. 127+20.00 TO STA. 127+95.00 - NO HMA BINDER; NO HMA SHLDR 6" RT SIDE; 3.0' WIDE HMA WID. RT SIDE
 STA. 127+95.00 TO STA. 129+00.00 - NO S-1/S-2 HMA BINDER
 STA. 129+00.00 TO STA. 129+40.00 - NO HMA SHLDR REMOVAL OR HMA WID. LT SIDE
 STA. 129+40.00 TO STA. 129+90.00 - NO HMA SHLDR REMOVAL OR HMA WID. LT SIDE
 STA. 133+65.00 TO STA. 134+00.00 - EXIST GUTTER REMOVAL INSTEAD OF HMA SHLDR REMOVAL LT & RT SIDE

FILE NAME =	USER NAME = laughl1nr1	DESIGNED - E.R.O.	REVISED -	STATE OF ILLINOIS DEPARTMENT OF TRANSPORTATION	TYPICAL SECTIONS			F.A.P. RTE.	SECTION	COUNTY	TOTAL SHEETS	SHEET NO.
et:\pw\work\p\midot\laughl1nr1\0238533\0672891_sht.typ_sec.dgn	DRAWN - R.A.W.	REVISED -	566					1(B-2)	SCOTT	77	8	
PLOT SCALE = 10.0000' / in.	CHECKED - J.S.A.	REVISED -	CONTRACT NO. 72B91									
PLOT DATE = Aug-26-2010 11:17:13AM	DATE -	REVISED -	FED. ROAD DIST. NO. 6 ILLINOIS FED. AID PROJECT									