


MAINTENANCE OF TRAFFIC - STAGE 1

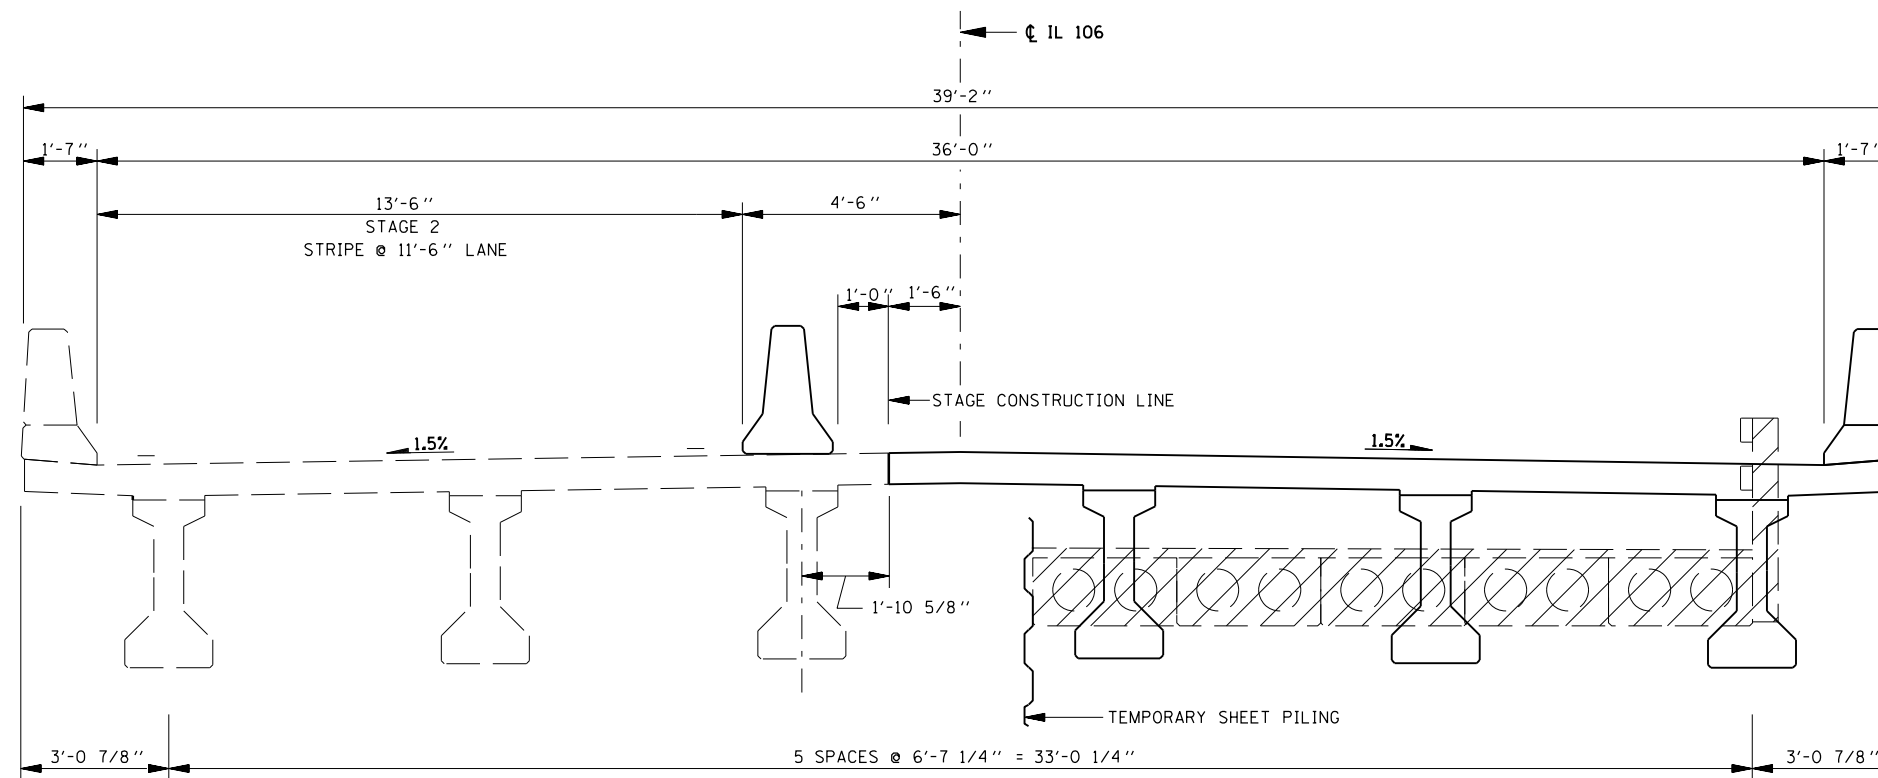

MAINTENANCE OF TRAFFIC - STAGE 2

| | | | |
|--|------------------------------------|-------------------|-----------|
| FILE NAME = | USER NAME = laughlinc1 | DESIGNED - E.R.O. | REVISED - |
| et:\pwork\pwork\laughlinc1\0238533\0672891_sht_mot_sec01.dgn | | DRAWN - R.A.W. | REVISED - |
| | PLOT SCALE = 4.0000' / in. | CHECKED - J.S.A. | REVISED - |
| | PLOT DATE = Aug-26-2010 11:17:22AM | DATE - | REVISED - |

STATE OF ILLINOIS
DEPARTMENT OF TRANSPORTATION

MAINTENANCE OF TRAFFIC
BRIDGE STAGING DETAILS

SCALE: SHEET NO. OF SHEETS STA. TO STA.

| | | | | |
|---|---------|--------|--------------|-----------|
| F.A.P. RTE. | SECTION | COUNTY | TOTAL SHEETS | SHEET NO. |
| 566 | 1(B-2) | SCOTT | 77 | 12 |
| CONTRACT NO. 72B91 | | | | |
| FED. ROAD DIST. NO. 6 ILLINOIS FED. AID PROJECT | | | | |