


PLAN	SURVEYED	DATE
	PLOTTED	BY
	ALIGNED	
	CHECKED	
	FILE NAME	
	NO.	

PROFILE	SURVEYED	DATE
	PLOTTED	BY
	GRADES CHECKED	
	STRUCTURE NOTATIONS CHECKED	
	NO.	

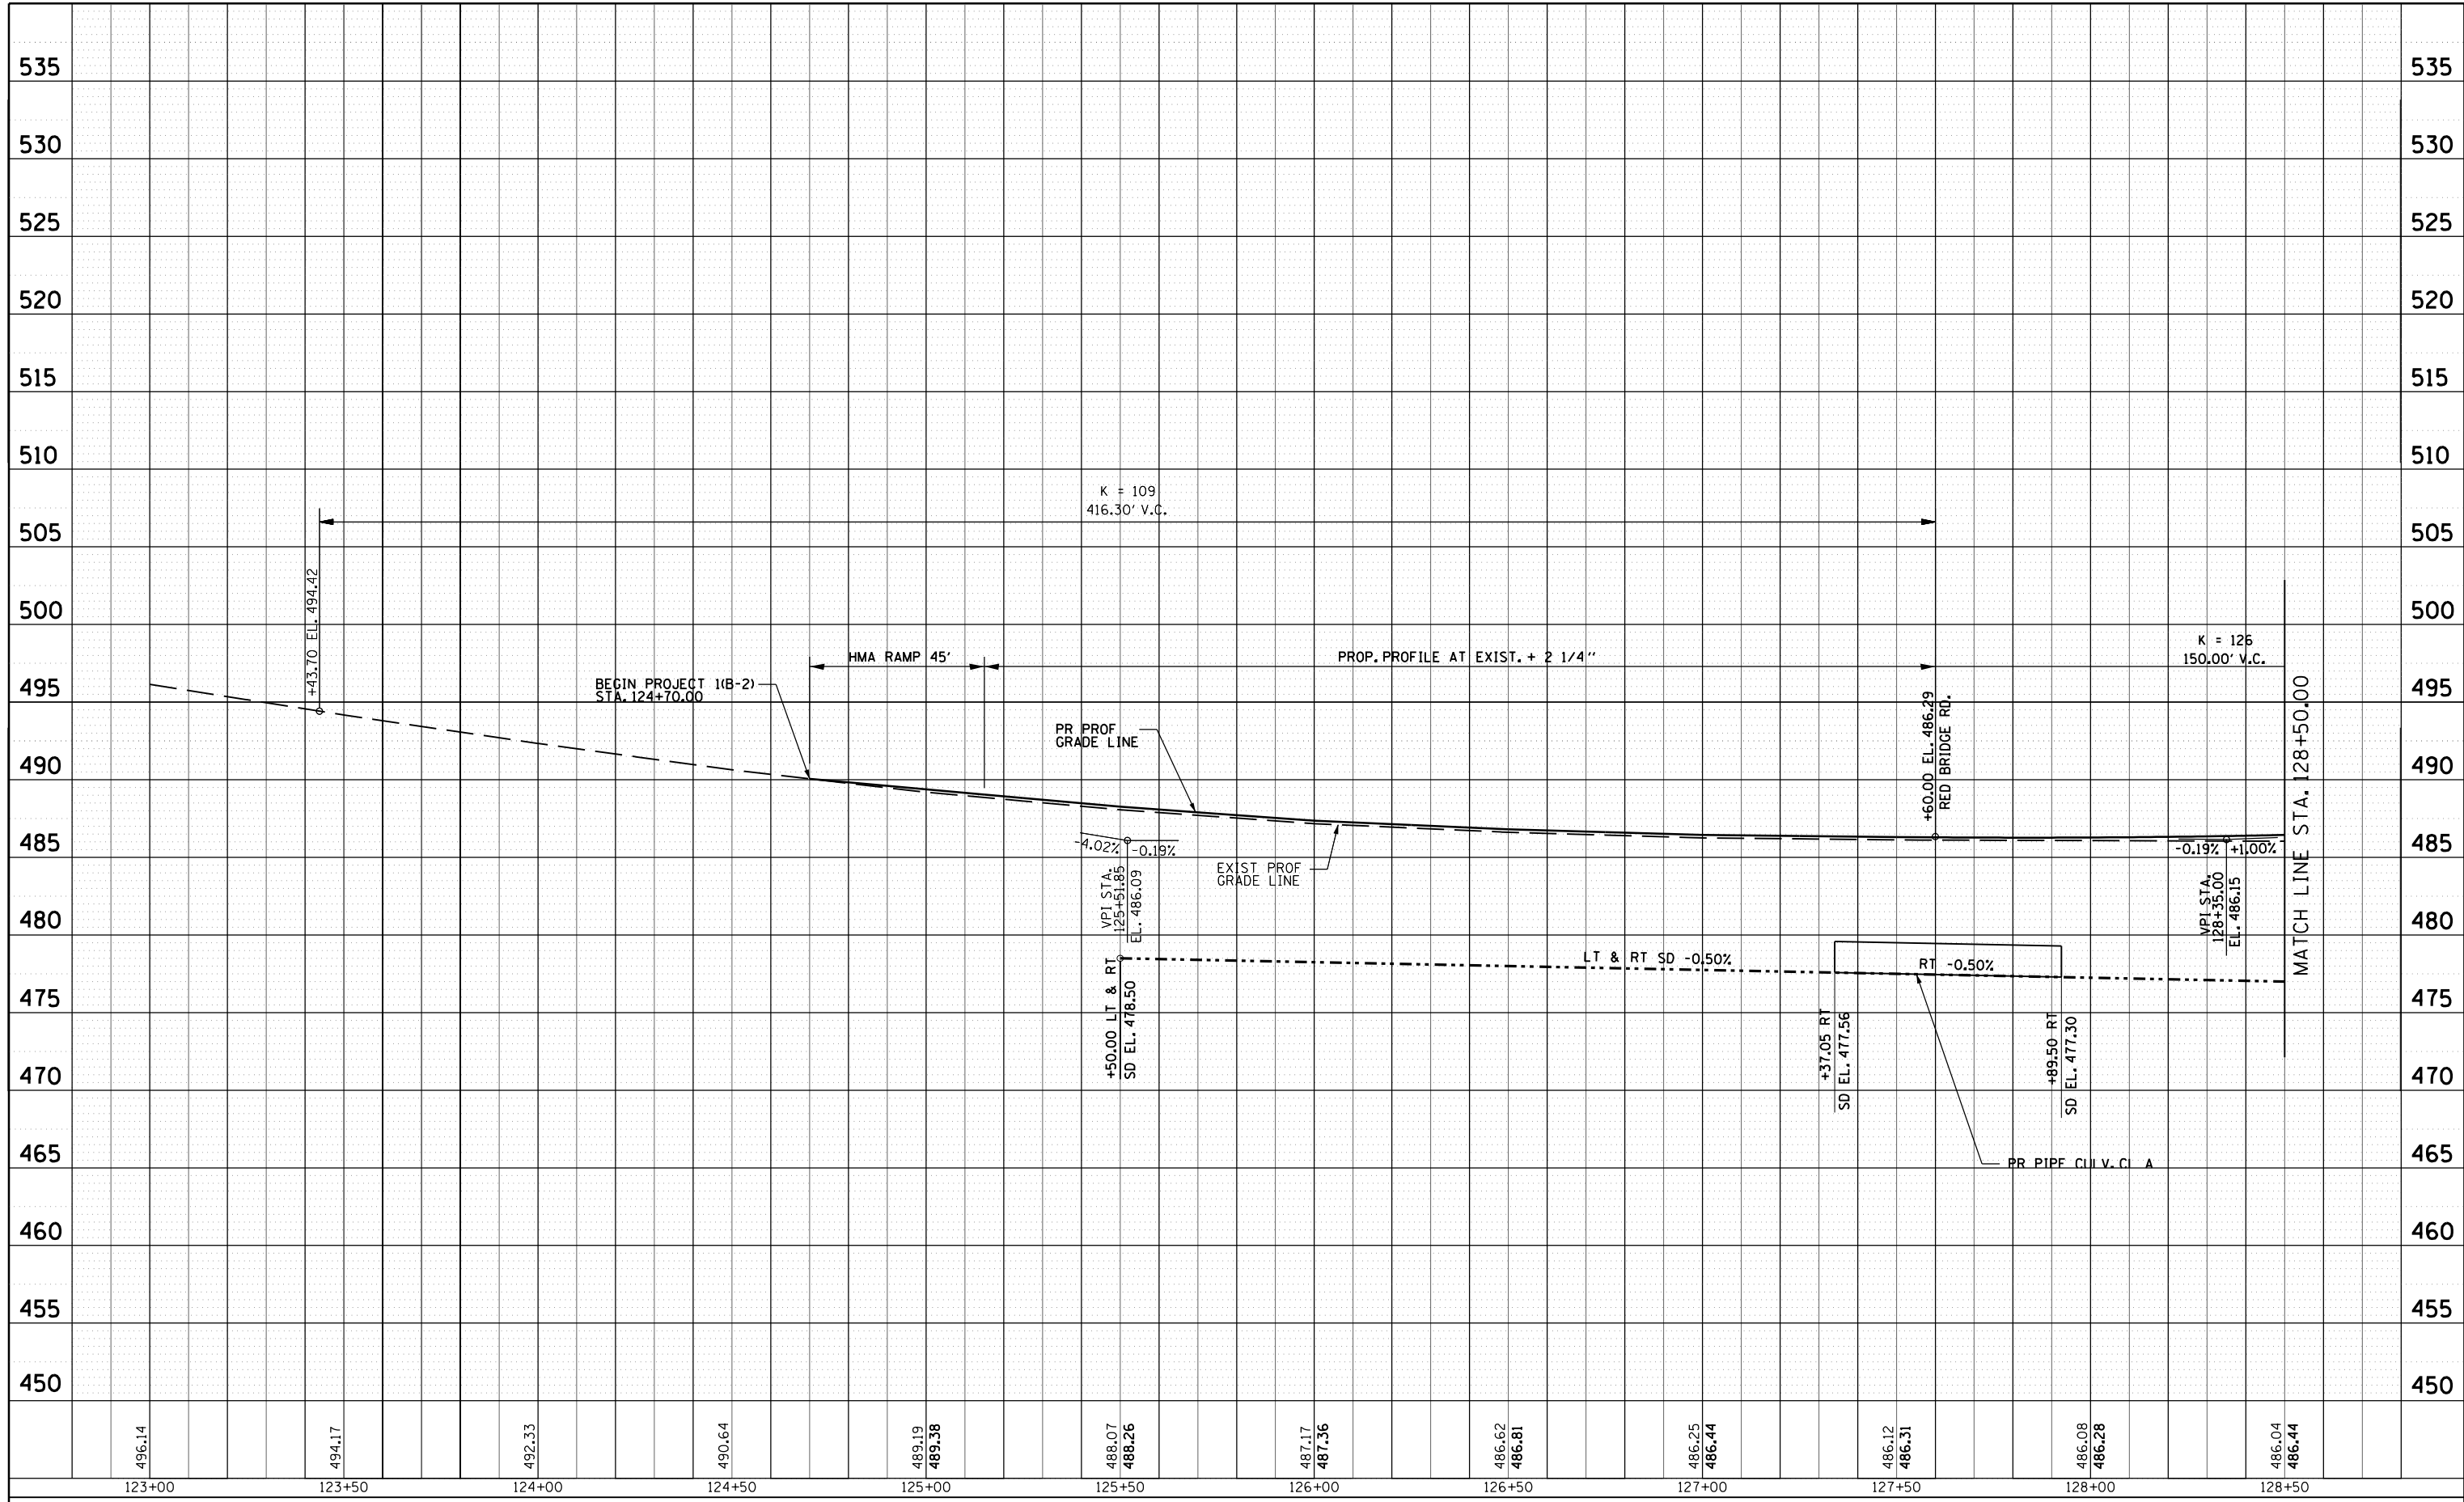

FILE NAME =	USER NAME = laughl1nr1	DESIGNED -	REVISED -
c:\pwork\pwork\laughl1nr1\d0238533\d0672891-sht-PRF01.dgn		DRAWN -	REVISED -
		CHECKED - C.M.W.	REVISED -
PLOT DATE = Aug-26-2010 11:18:18AM		DATE -	REVISED -

**STATE OF ILLINOIS
DEPARTMENT OF TRANSPORTATION**

**PROFILE SHEET - IL RTE 106
STA. 124 + 70 TO STA. 128 + 50**

SCALE: SHEET NO. OF SHEETS STA. TO STA.

F.A.P. RTE.	SECTION	COUNTY	TOTAL SHEETS	SHEET NO.
566	1(B-2)	SCOTT	77	23
CONTRACT NO. 72B91				
FED. ROAD DIST. NO. ILLINOIS FED. AID PROJECT				