


PLAN	SURVEYED	BY	DATE
	PLOTTED		
	ALIGNED		
	CHECKED		
	FILE NAME		
	NO.		

PROFILE	SURVEYED	BY	DATE
	PLOTTED		
	GRADES CHECKED		
	STRUCTURE NOTATIONS CHECKED		
	NO.		

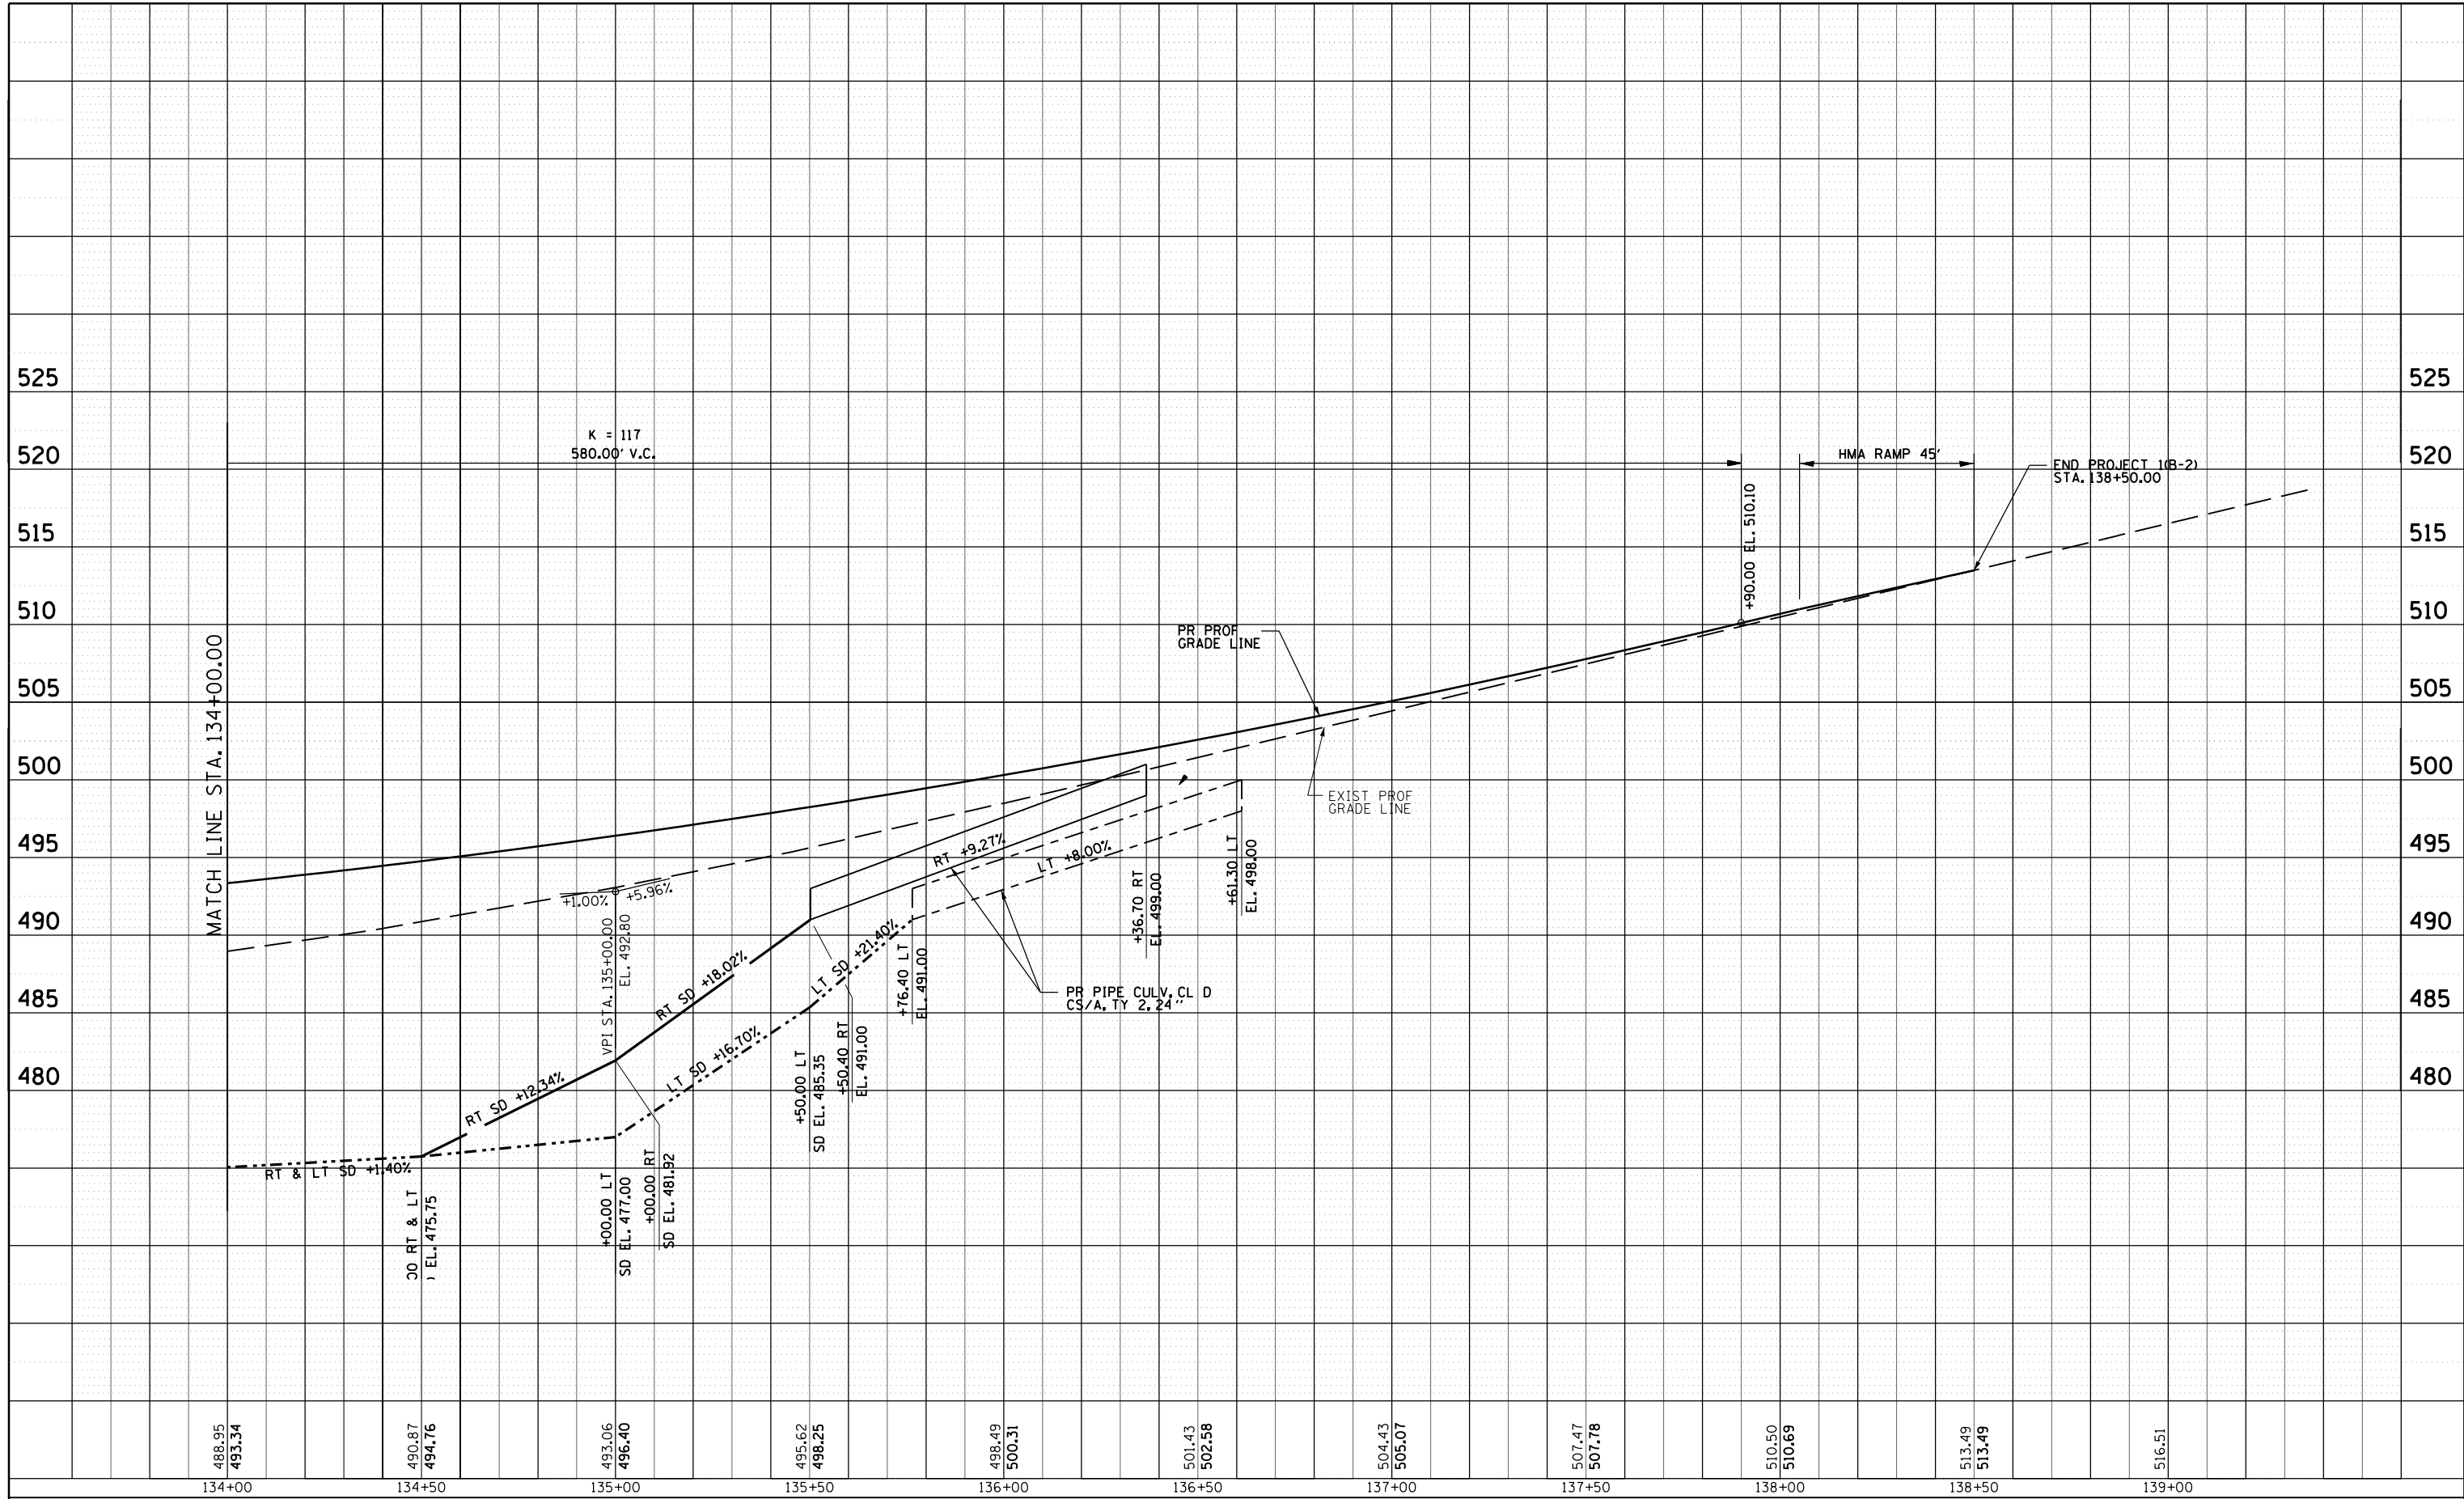

FILE NAME =	USER NAME = laughl1nr1	DESIGNED -	REVISED -
c:\pwork\pwork\laughl1nr1\0238533\0672891-sht-PRF03.dgn		DRAWN -	REVISED -
PLOT SCALE = 40.0000' / in.	CHECKED - C.M.W.	REVISED -	REVISED -
PLOT DATE = Aug-26-2010 11:18:37AM	DATE -	REVISED -	REVISED -

**STATE OF ILLINOIS
DEPARTMENT OF TRANSPORTATION**

**PROFILE SHEET - IL RT 106
STA. 134 + 00 TO STA. 138 + 50**

SCALE: SHEET NO. OF SHEETS STA. TO STA.

F.A.P. RTE.	SECTION	COUNTY	TOTAL SHEETS	SHEET NO.
566	1(B-2)	SCOTT	77	27
CONTRACT NO. 72B91				
FED. ROAD DIST. NO.		ILLINOIS FED. AID PROJECT		