


| | |
|--------------|---------------|
| DATE | |
| BY | |
| FINAL SURVEY | SURVEYED |
| NOTE BOOK | PLOTTED |
| NO. | TEMPLATE |
| | AREAS CHECKED |

| | |
|-----------------|---------------|
| DATE | |
| BY | |
| ORIGINAL SURVEY | SURVEYED |
| NOTE BOOK | PLOTTED |
| NO. | TEMPLATE |
| | AREAS CHECKED |

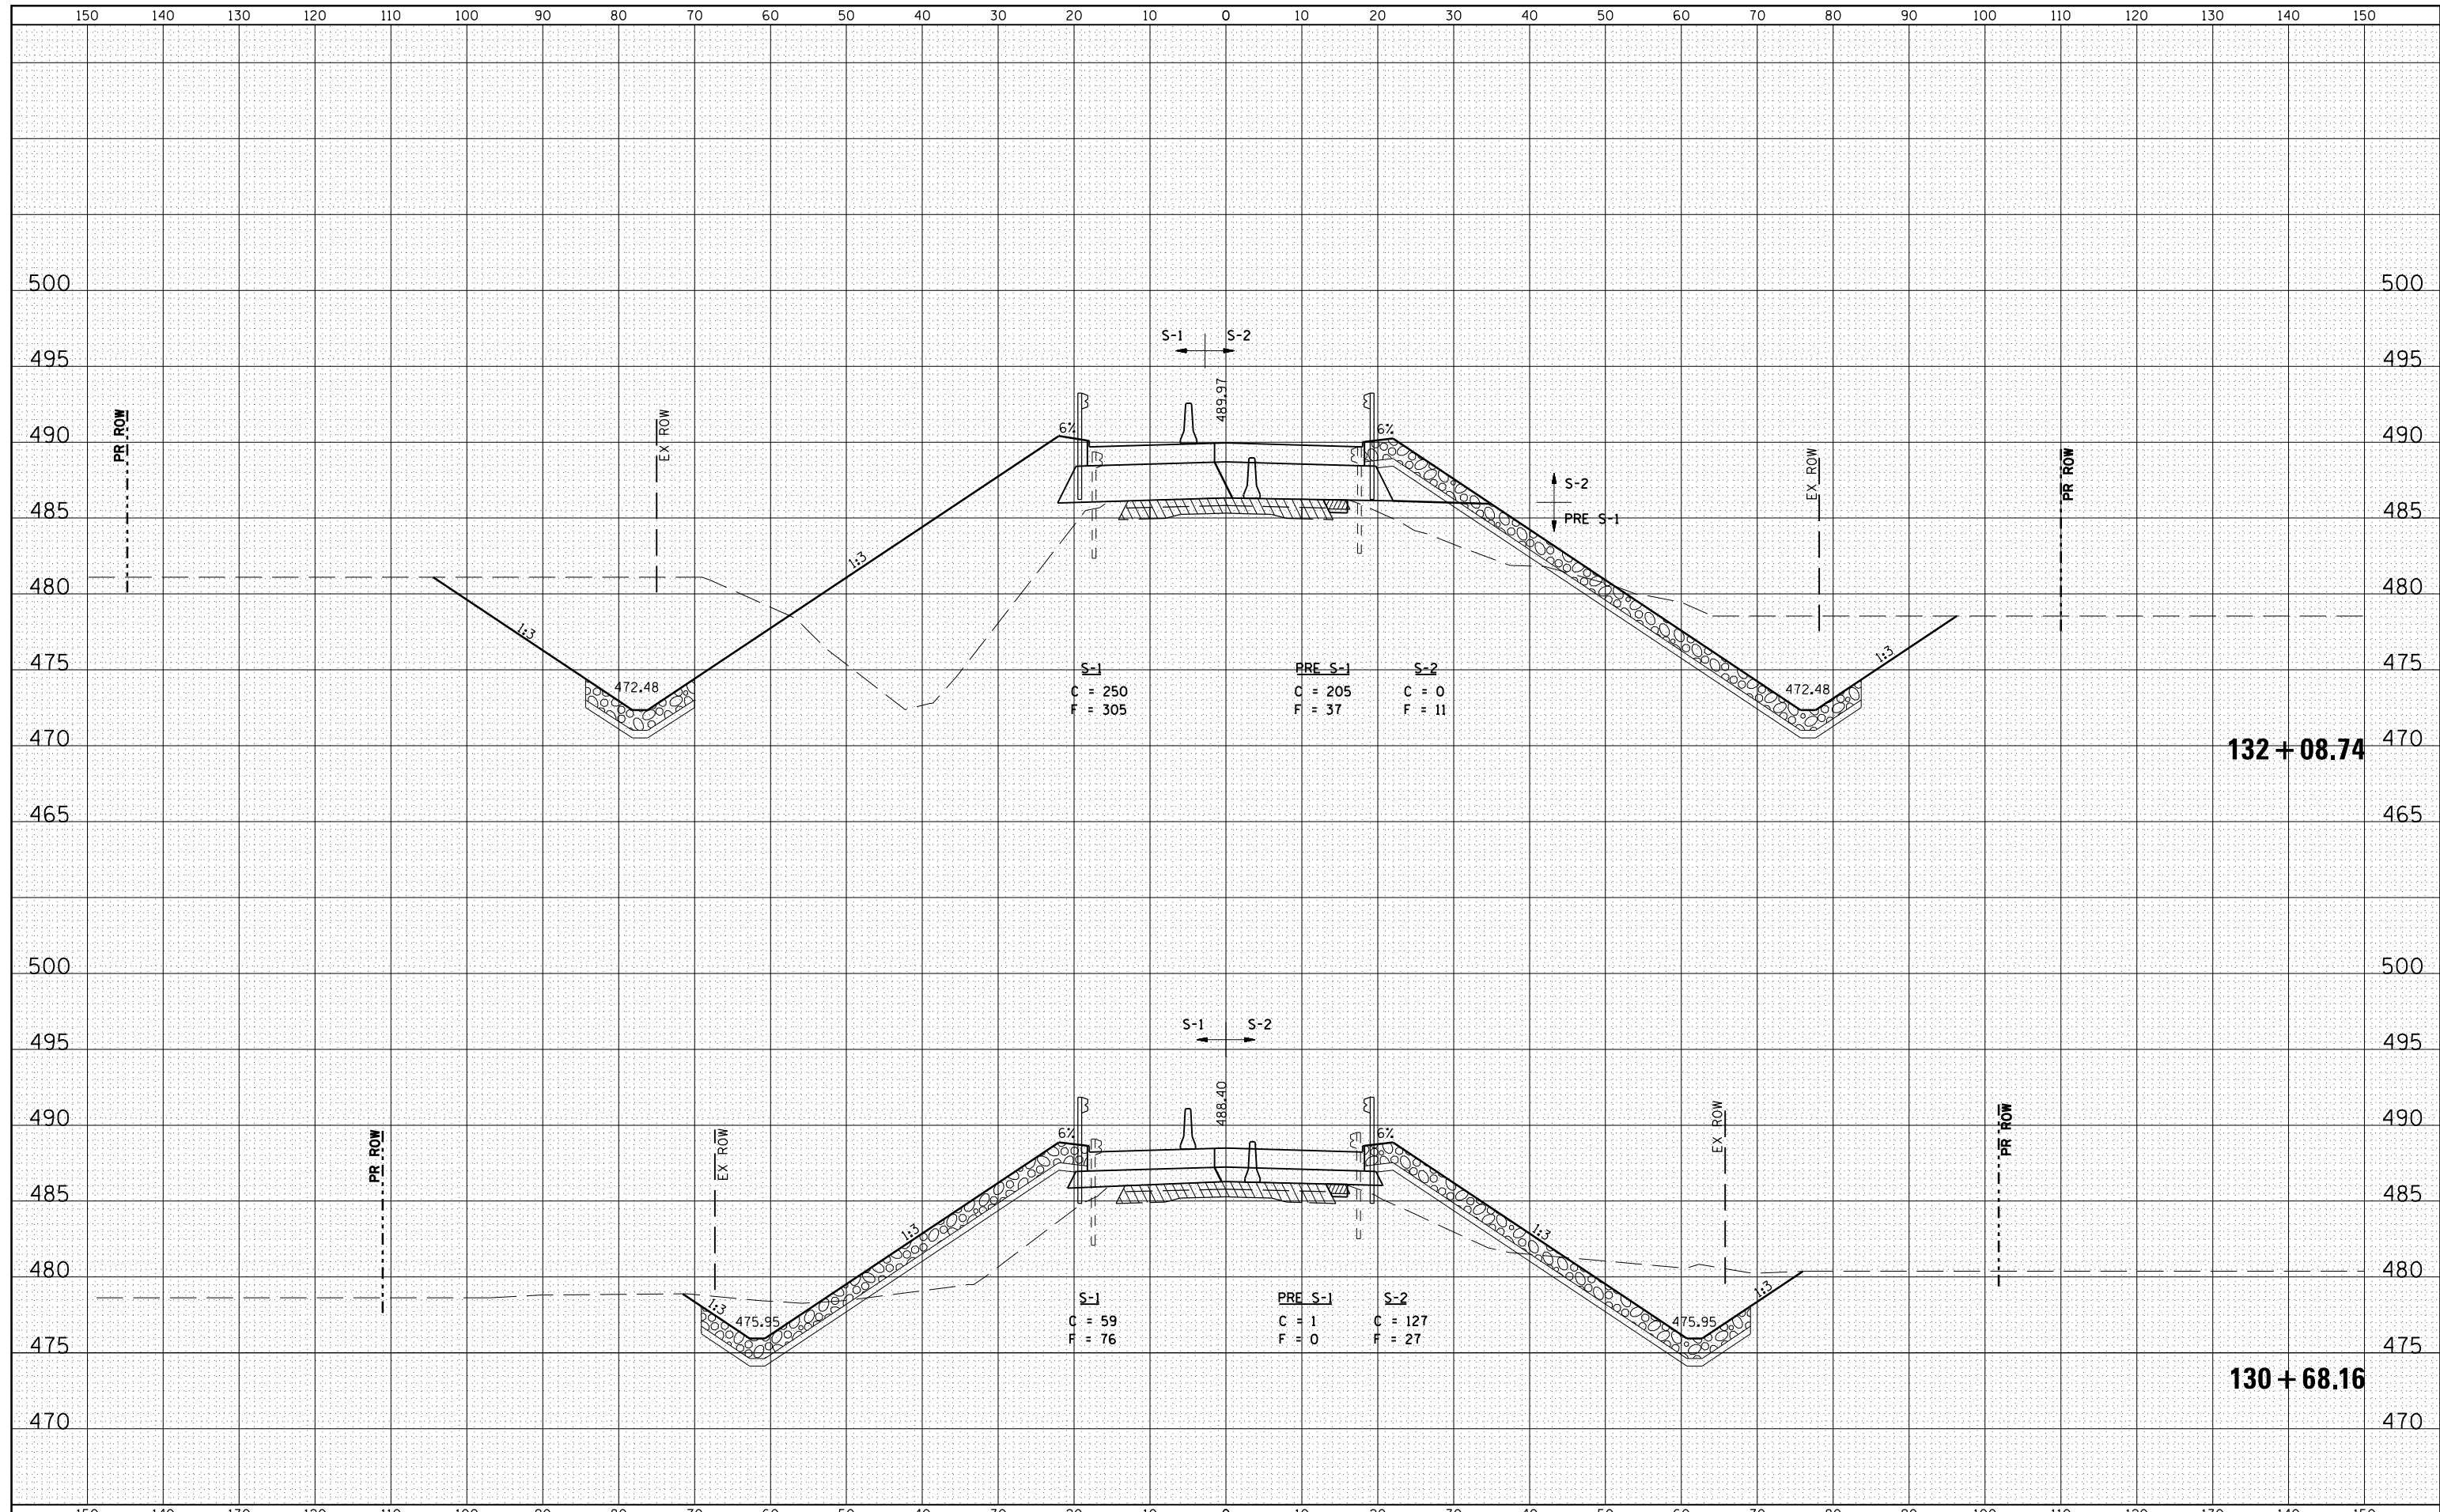

| | | | | | | | | | | | | |
|--|------------------------|------------|-----------|---|------------------------------------|---------------------|---------------------|-------------|---------------------------|--------|--------------|-----------|
| FILE NAME = | USER NAME = laughl1nr1 | DESIGNED - | REVISED - | STATE OF ILLINOIS DEPARTMENT OF TRANSPORTATION | CROSS SECTIONS IL ROUTE 106 | | | F.A.P. RTE. | SECTION | COUNTY | TOTAL SHEETS | SHEET NO. |
| es:\pw_work\p1dot\laughl1nr1\d0238533\0672891-sh1-X5sh.t.dgn | | DRAWN - | REVISED - | | 566 | I(B2) | SCOTT | 77 | 69 | | | |
| PLOT SCALE = 20.0000' / in. | | CHECKED - | REVISED - | | CONTRACT NO. 72B91 | | | | | | | |
| PLOT DATE = Aug-26-2010 11:20:17AM | | DATE - | REVISED - | | SCALE: | SHEET NO. OF SHEETS | STA. 130+69.04 STA. | 132+07.74 | ILLINOIS FED. AID PROJECT | | | |