


DATE	
BY	
FINAL SURVEY	SURVEYED
NOTE BOOK	PLOTTED
NO.	TEMPLATE
	AREAS CHECKED

DATE	
BY	
ORIGINAL SURVEY	SURVEYED
NOTE BOOK	PLOTTED
NO.	TEMPLATE
	AREAS CHECKED

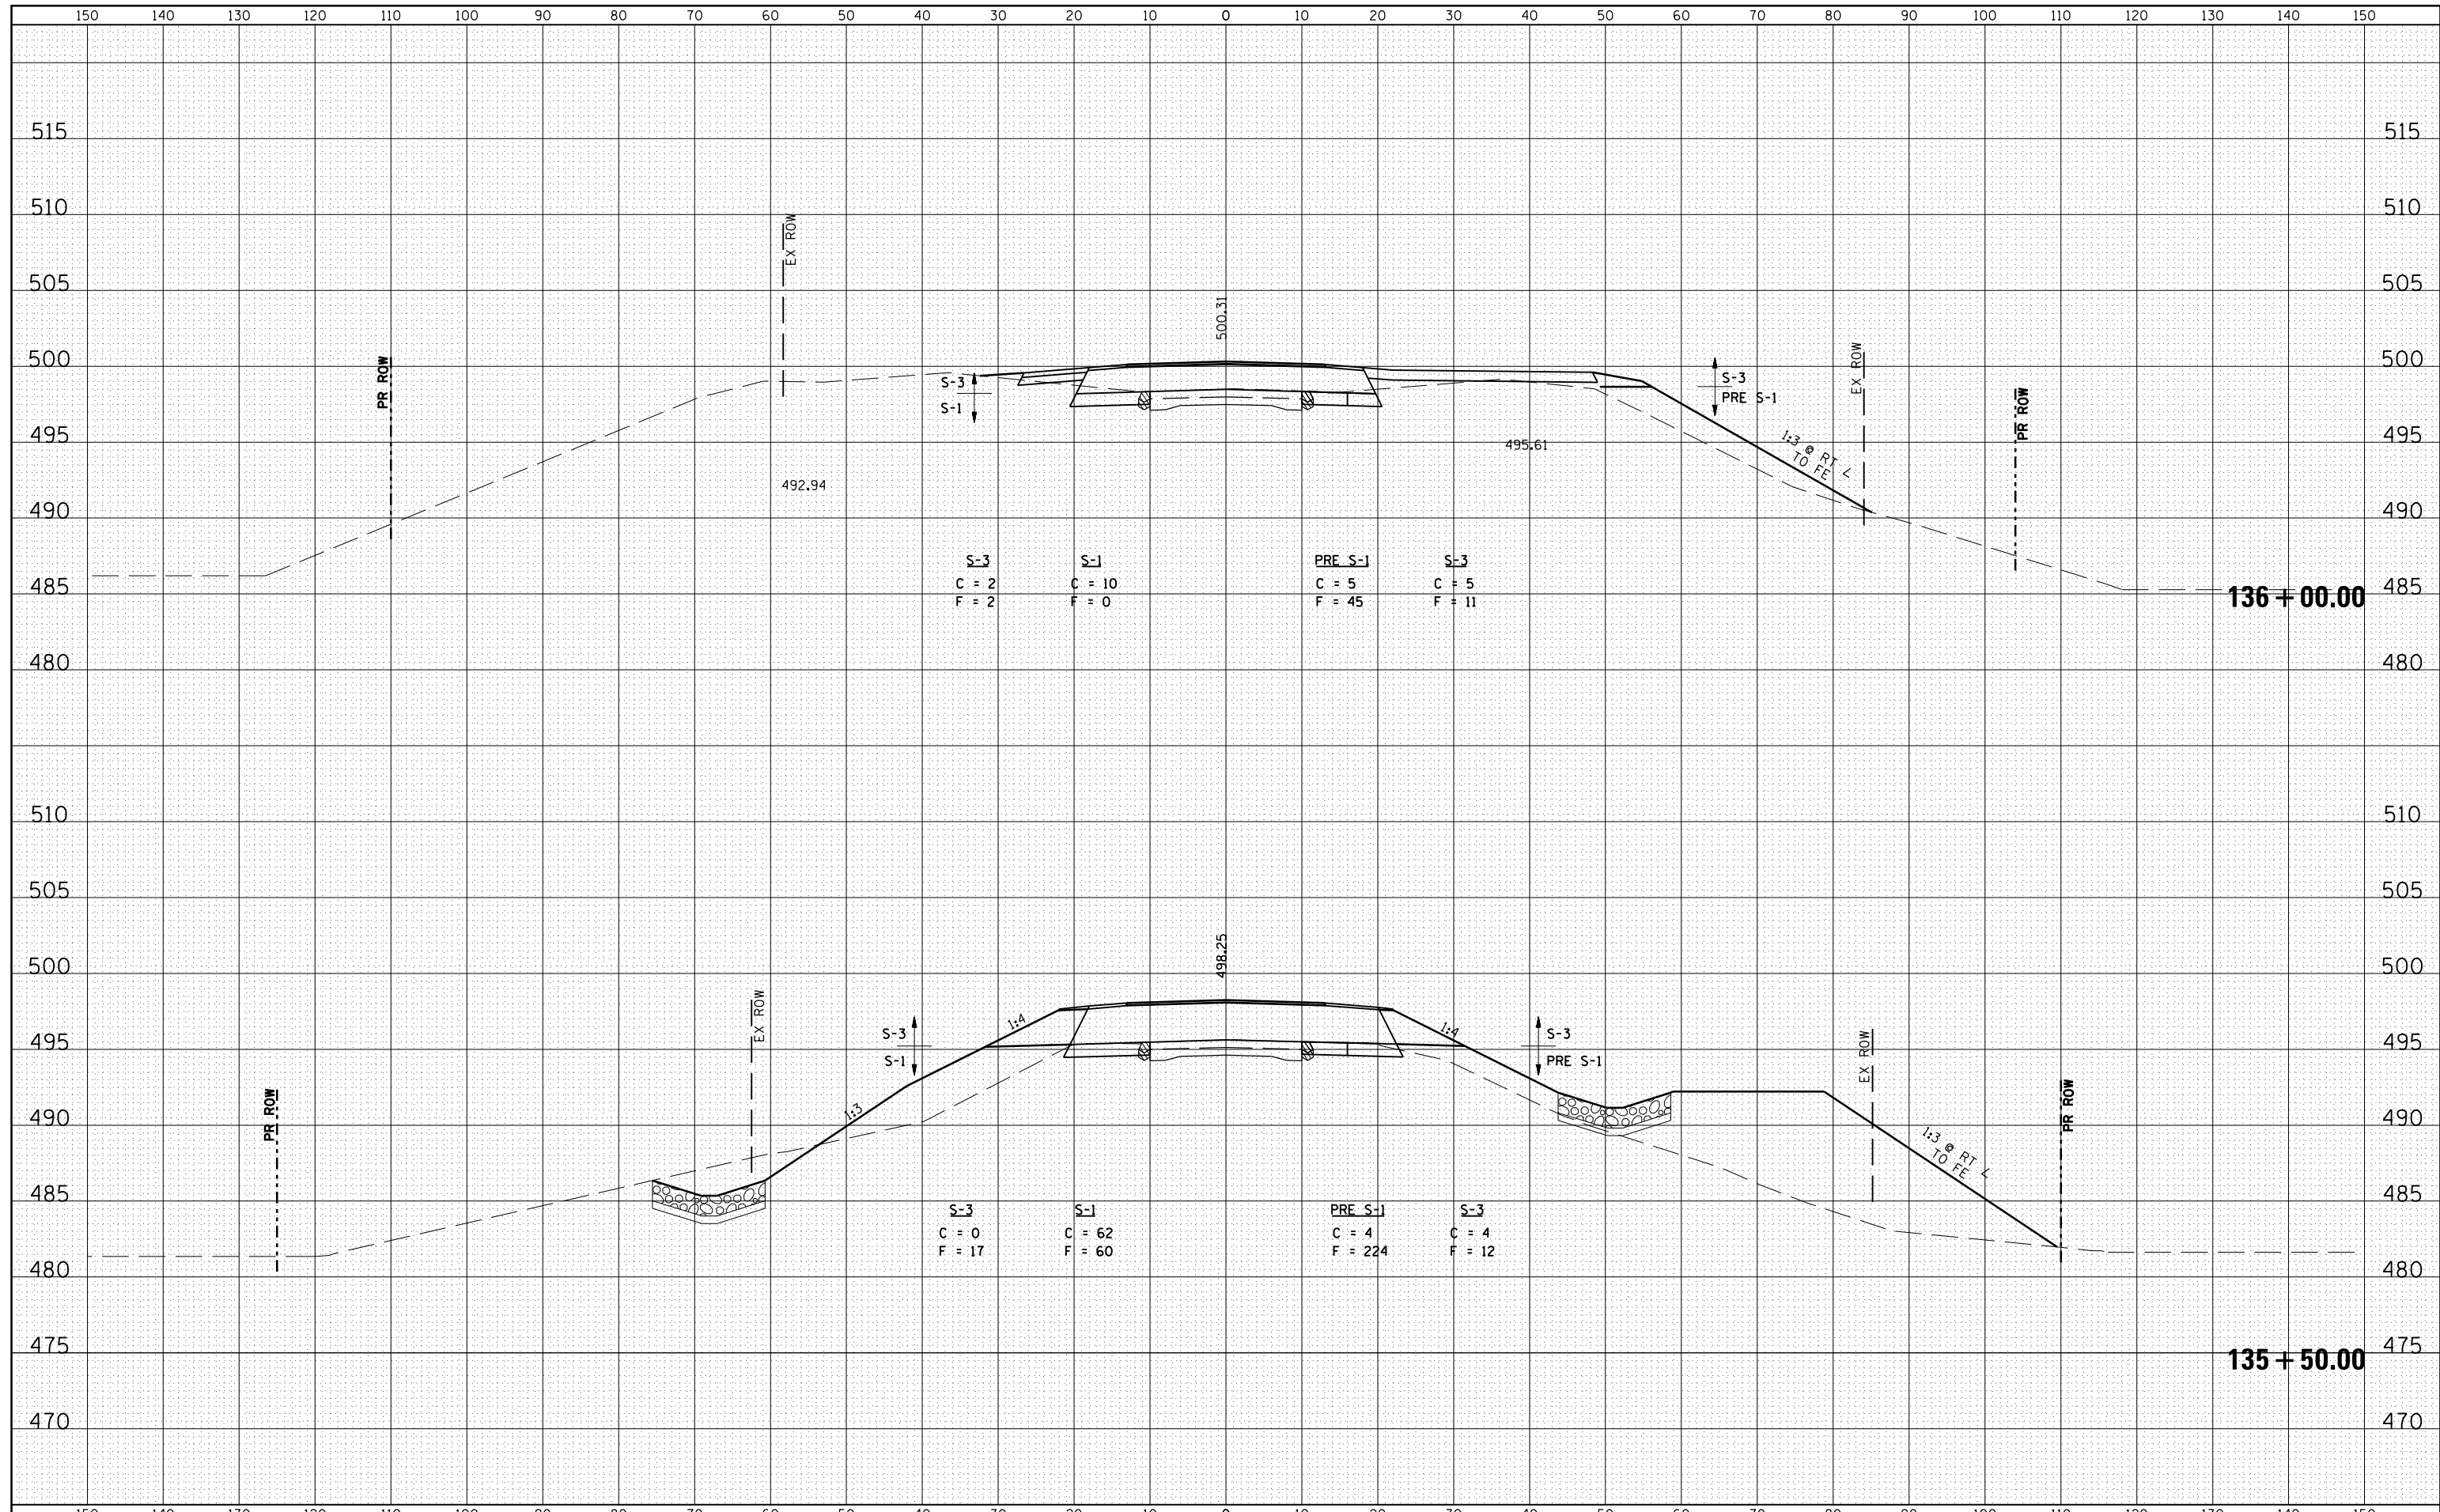

FILE NAME =	USER NAME = laughl1nr1	DESIGNED -	REVISED -	STATE OF ILLINOIS DEPARTMENT OF TRANSPORTATION	CROSS SECTIONS IL ROUTE 106			F.A.P. RTE.	SECTION	COUNTY	TOTAL SHEETS	SHEET NO.
es:\pw_work\pwidot\laughl1nr1\d0238533\0672891-sht-X5sh.t.dgn	PLT SCALE = 20.0000' / in.	DRAWN -	REVISED -		SCALE:	SHEET NO.	OF SHEETS	566	I(B2)	SCOTT	77	73
PLT DATE = Aug-26-2010 11:20:20AM	DATE -	CHECKED -	REVISED -		STA. 135+50.00 STA.	136+00.00	CONTRACT NO. 72B91					
		REVISIED -	REVISED -		ILLINOIS FED. AID PROJECT							