


DATE	
BY	
FINAL SURVEY	SURVEYED
NOTE BOOK	PLOTTED
NO.	TEMPLATE
	AREAS CHECKED

DATE	
BY	
ORIGINAL SURVEY	SURVEYED
NOTE BOOK	PLOTTED
NO.	TEMPLATE
	AREAS CHECKED

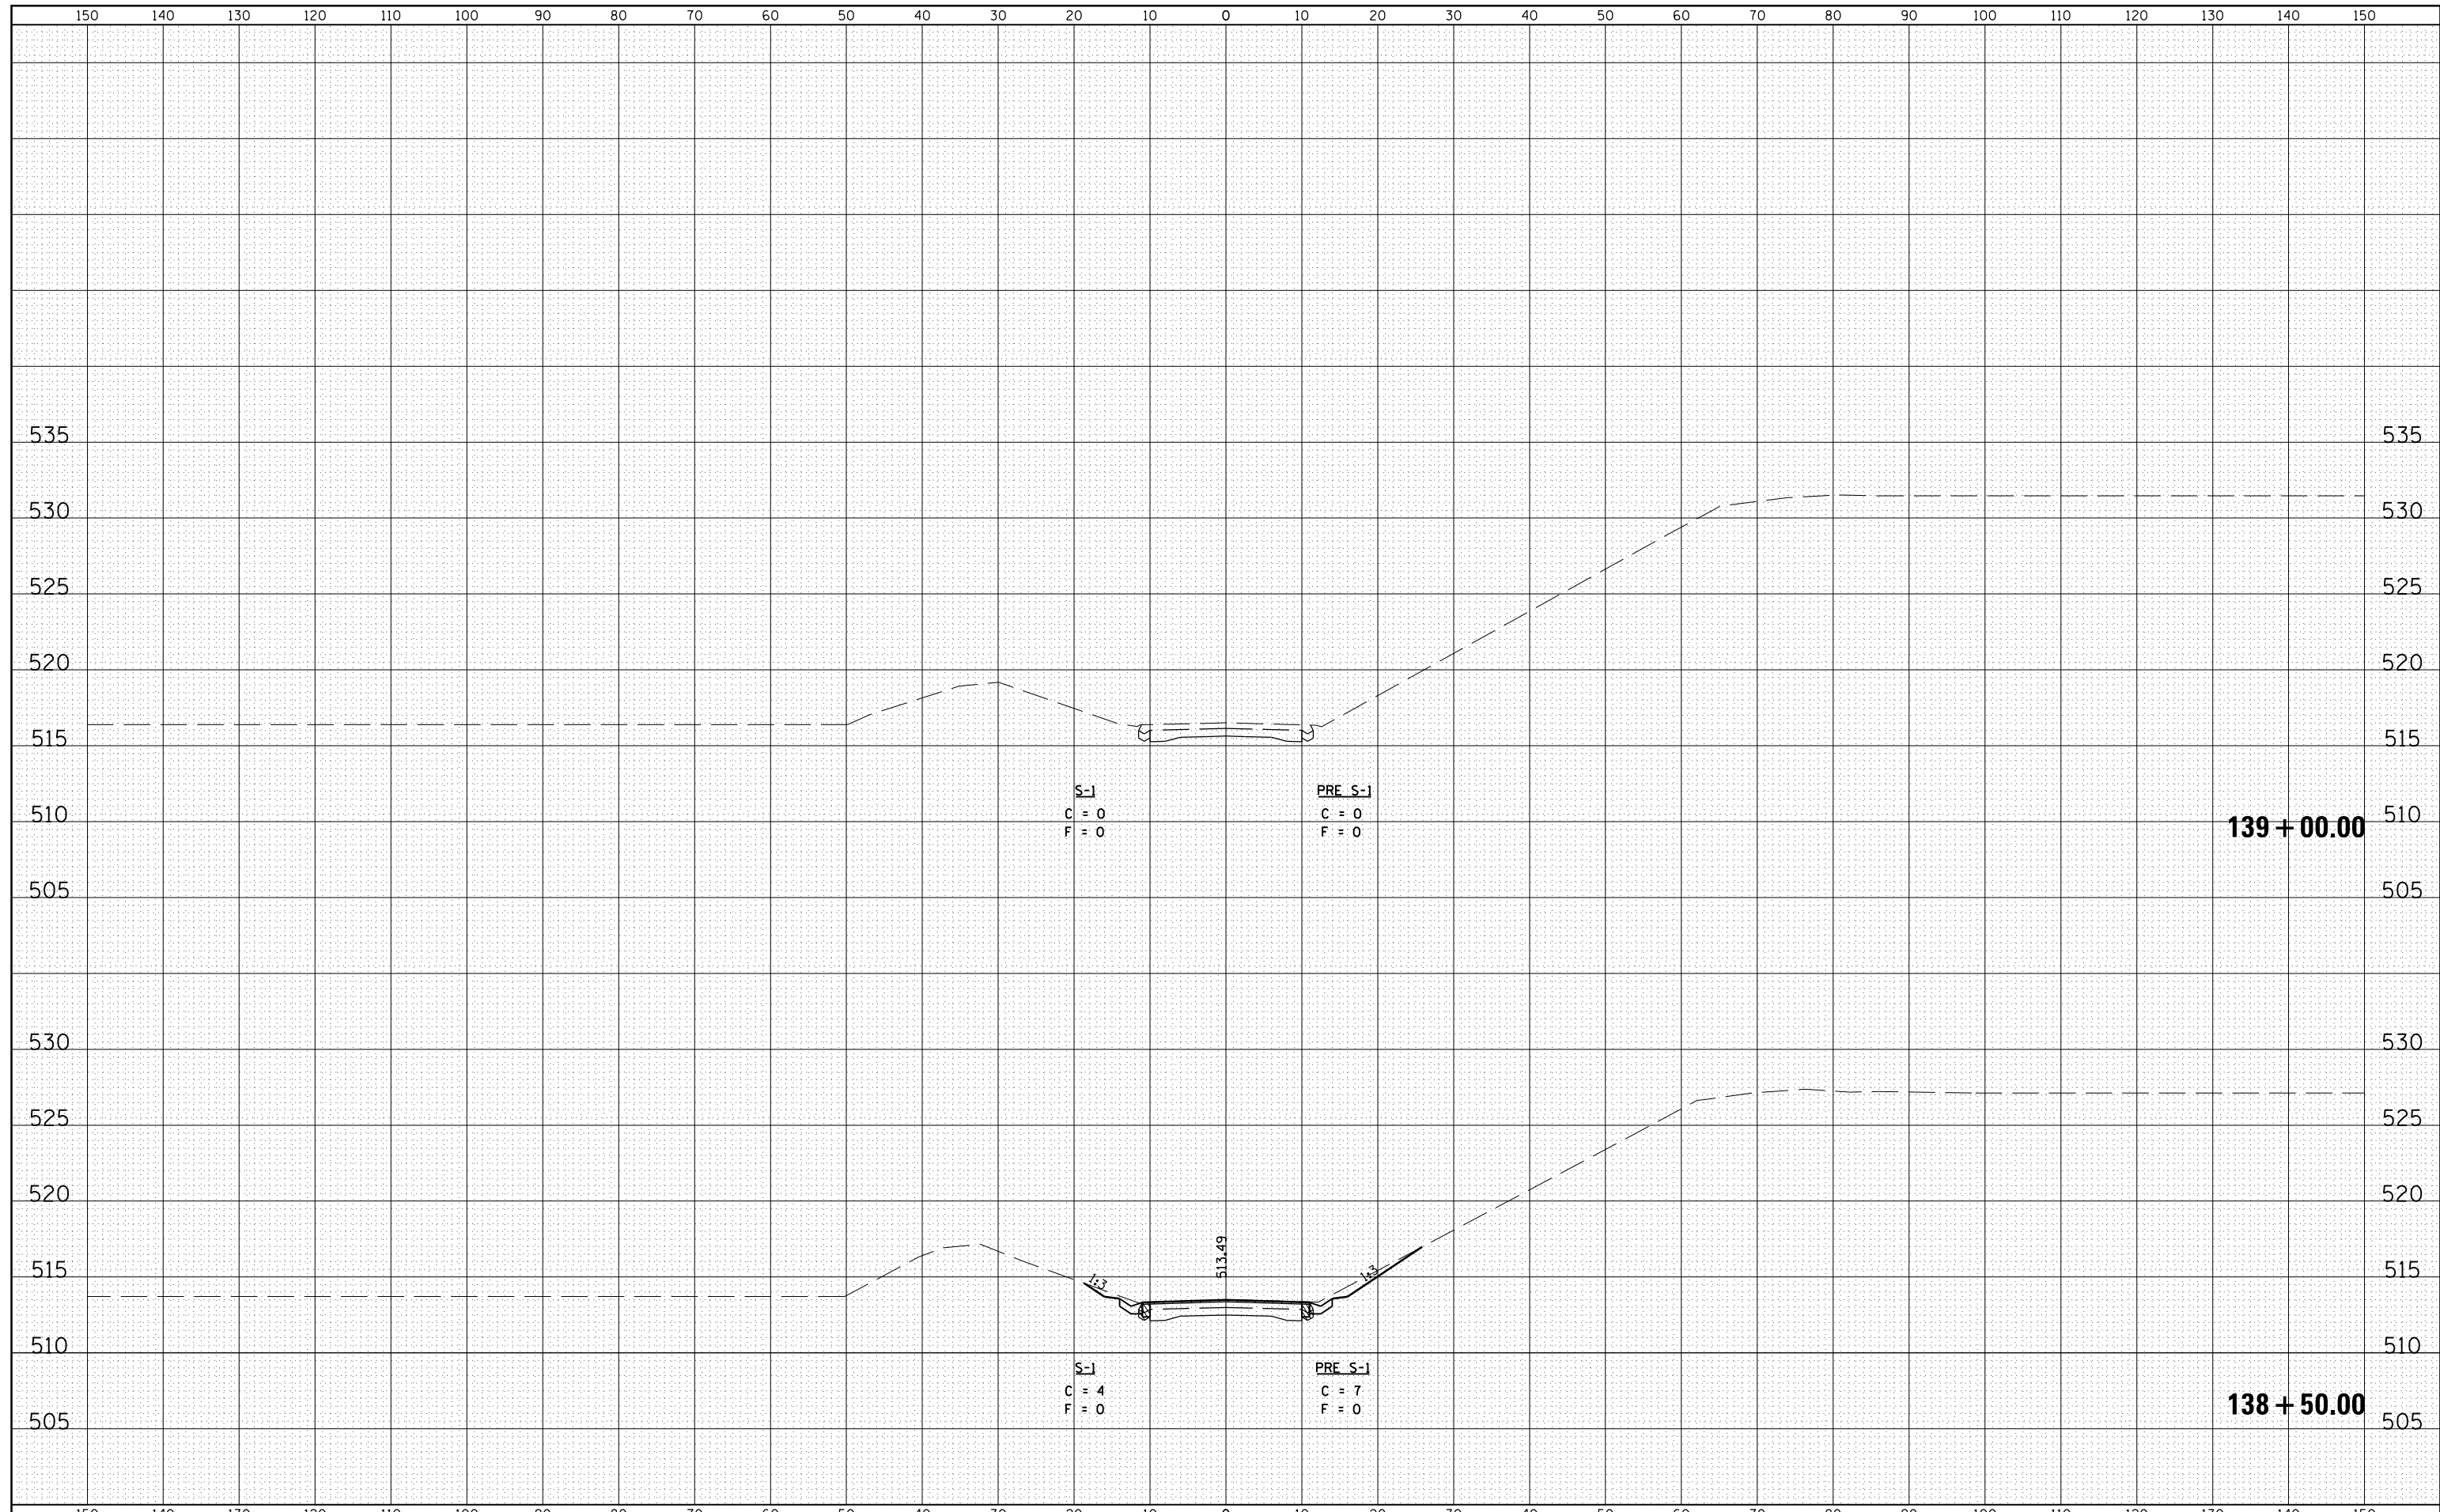

FILE NAME =	USER NAME = laughl1nr1	DESIGNED -	REVISED -	STATE OF ILLINOIS DEPARTMENT OF TRANSPORTATION	CROSS SECTIONS IL ROUTE 106			F.A.P. RTE.	SECTION	COUNTY	TOTAL SHEETS	SHEET NO.
c:\pw_work\pwidot\laughl1nr1\d0238533\0672891-sh1-X5sh.t.dgn		DRAWN -	REVISED -		566	I(B2)	SCOTT	77	76			
PLOT SCALE = 20.0000' / in.		CHECKED -	REVISED -		CONTRACT NO. 72B91							
PLOT DATE = Aug-26-2010 11:20:21AM		DATE -	REVISED -		SCALE:	SHEET NO. OF SHEETS	STA. 138+50+00 STA. 139+00.00	ILLINOIS FED. AID PROJECT				