
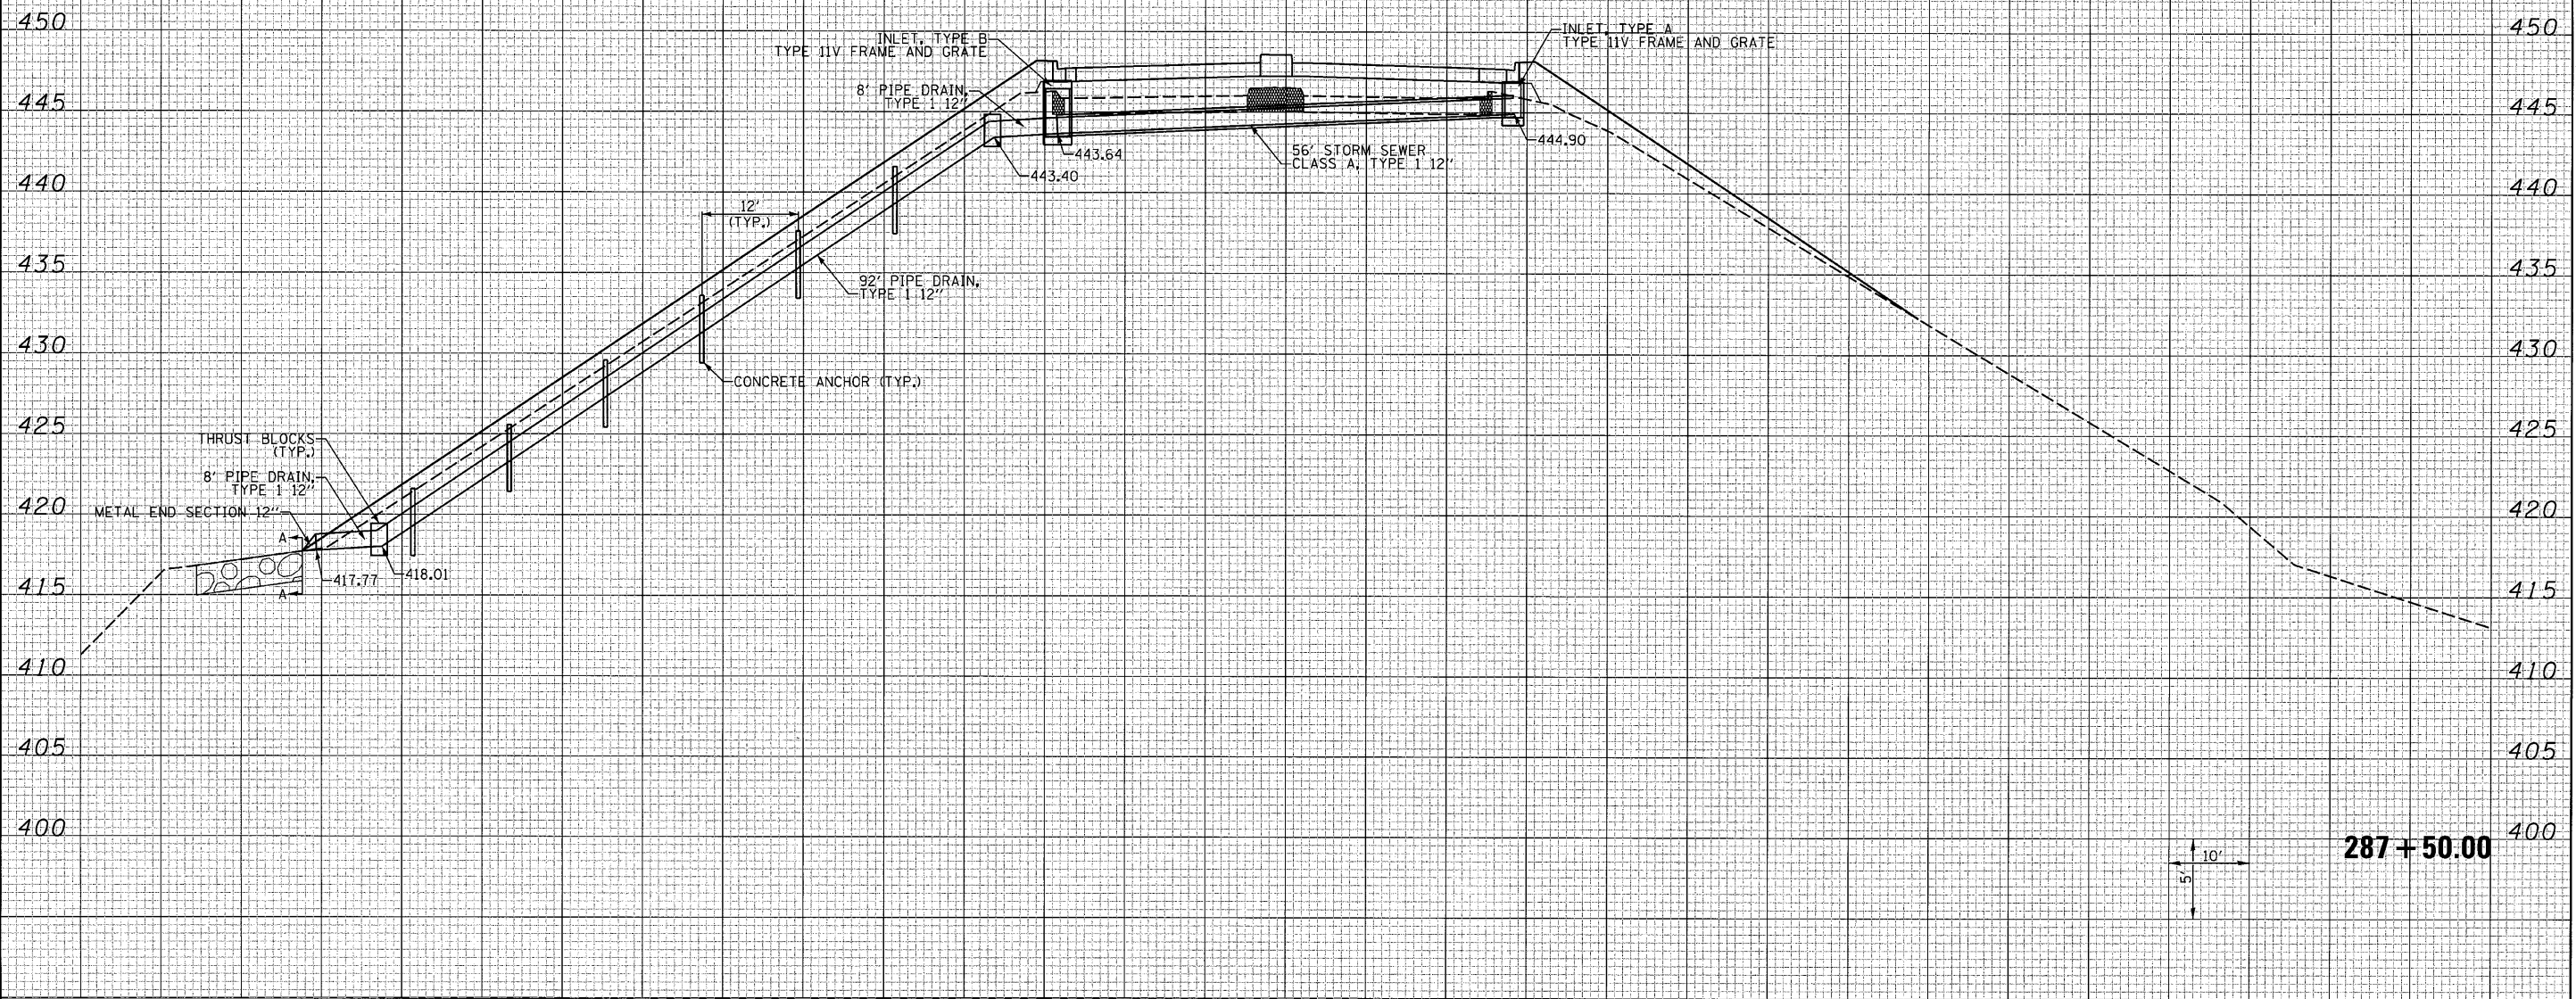


150 140 130 120 110 100 90 80 70 60 50 40 30 20 10 0 10 20 30 40 50 60 70 80 90 100 110 120 130 140 150

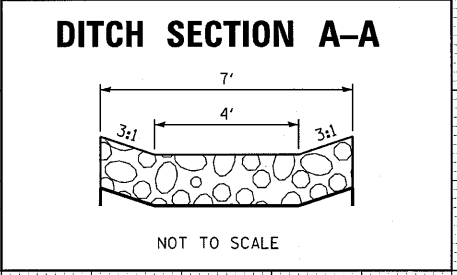

DATE	
BY	
FINAL SURVEY	
NOTE BOOK	
NO.	

DATE	
BY	
ORIGINAL SURVEY	
NOTE BOOK	
NO.	

LAST SAVED = 8/3/2010
 PEN TABLE = V6-Hot.tbl
 PLOT DRIVER = TR-V6pdf-Block.plt

FILE NAME =	USER NAME = bariechmann	DESIGNED -	REVISED -
\\v07078\ced\plans\098-D876882-XSSht-IL3-Cuverts.dgn		DRAWN -	REVISED -
PLOT SCALE = 10.0005' / IN.		CHECKED -	REVISED -
PLOT DATE = 8/9/2010 10:21:52 AM		DATE -	REVISED -

**STATE OF ILLINOIS
 DEPARTMENT OF TRANSPORTATION**

**HORNER &
 SHIRIN, INC.**
 ENGINEERS

DRAINAGE CROSS SECTIONS

SCALE: 1"=10'H ±5'V SHEET NO. 3 OF 5 SHEETS STA. 287+50.00 TO STA. 287+50.00

F.A.P. RTE.	SECTION	COUNTY	TOTAL SHEETS	SHEET NO.
312	64-1VBR	ST. CLAIR	259	33
CONTRACT NO. 76882			ILLINOIS FED. AID PROJECT	