



200 190 180 170 160 150 140 130 120 110 100 90 80 70 60 50 40 30 20 10 0 10 20 30 40 50 60 70 80 90 100

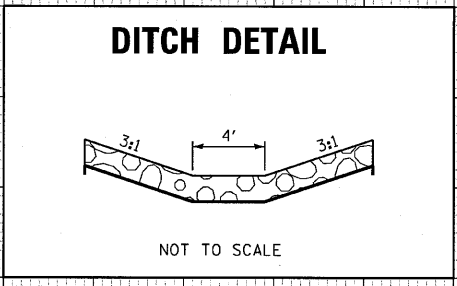

DATE	
BY	
FINAL SURVEY	
SURVEYED	
PLOTTED	
DATE	
NOTE BOOK	
AREAS CHECKED	
NO.	

DATE	
BY	
ORIGINAL SURVEY	
SURVEYED	
PLOTTED	
DATE	
NOTE BOOK	
AREAS CHECKED	
NO.	

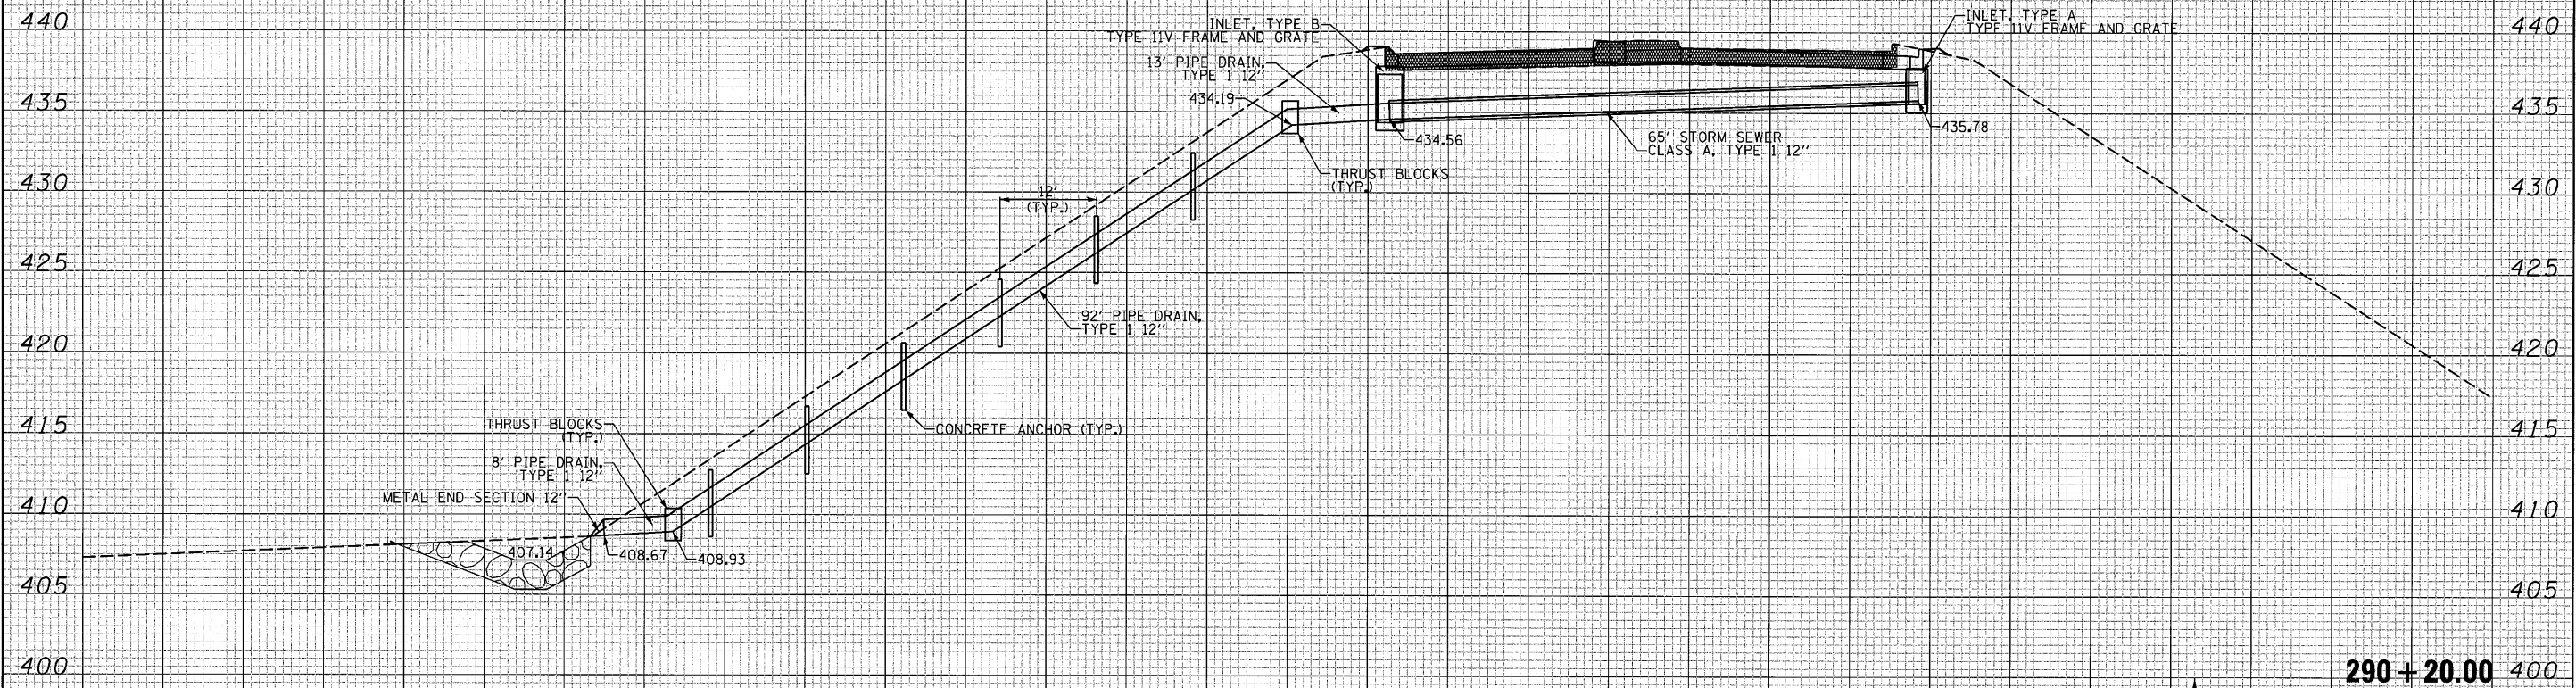

LAST SAVED = 8/3/2010
PEN TABLE = VB-Ha1f-1b1
PLOT DRIVER = TR-VBpcf-B1ackp.t

200 190 180 170 160 150 140 130 120 110 100 90 80 70 60 50 40 30 20 10 0 10 20 30 40 50 60 70 80 90 100

FILE NAME =	USER NAME = bereschmann	DESIGNED -	REVISED -
11\87078\ood\1\plans\098-D876882-XSht-IL3-Cu\vers.dgn		DRAWN -	REVISED -
PLOT SCALE = 10.0005' / IN.		CHECKED -	REVISED -
PLOT DATE = 8/9/2010 10:21:53 AM		DATE -	REVISED -

STATE OF ILLINOIS
DEPARTMENT OF TRANSPORTATION

HORNER & SHIFRIN, INC.
ENGINEERS

DRAINAGE CROSS SECTIONS

SCALE: 1=10'H =5'V SHEET NO. 5 OF 5 SHEETS STA. 290+20.00 TO STA. 290+20.00

F.A.P. RTE.	SECTION	COUNTY	TOTAL SHEETS	SHEET NO.
312	64-1VBR	ST. CLAIR	259	35
CONTRACT NO. 76882			[ILLINOIS] FED. AID PROJECT	