



STATE OF ILLINOIS
DEPARTMENT OF TRANSPORTATION

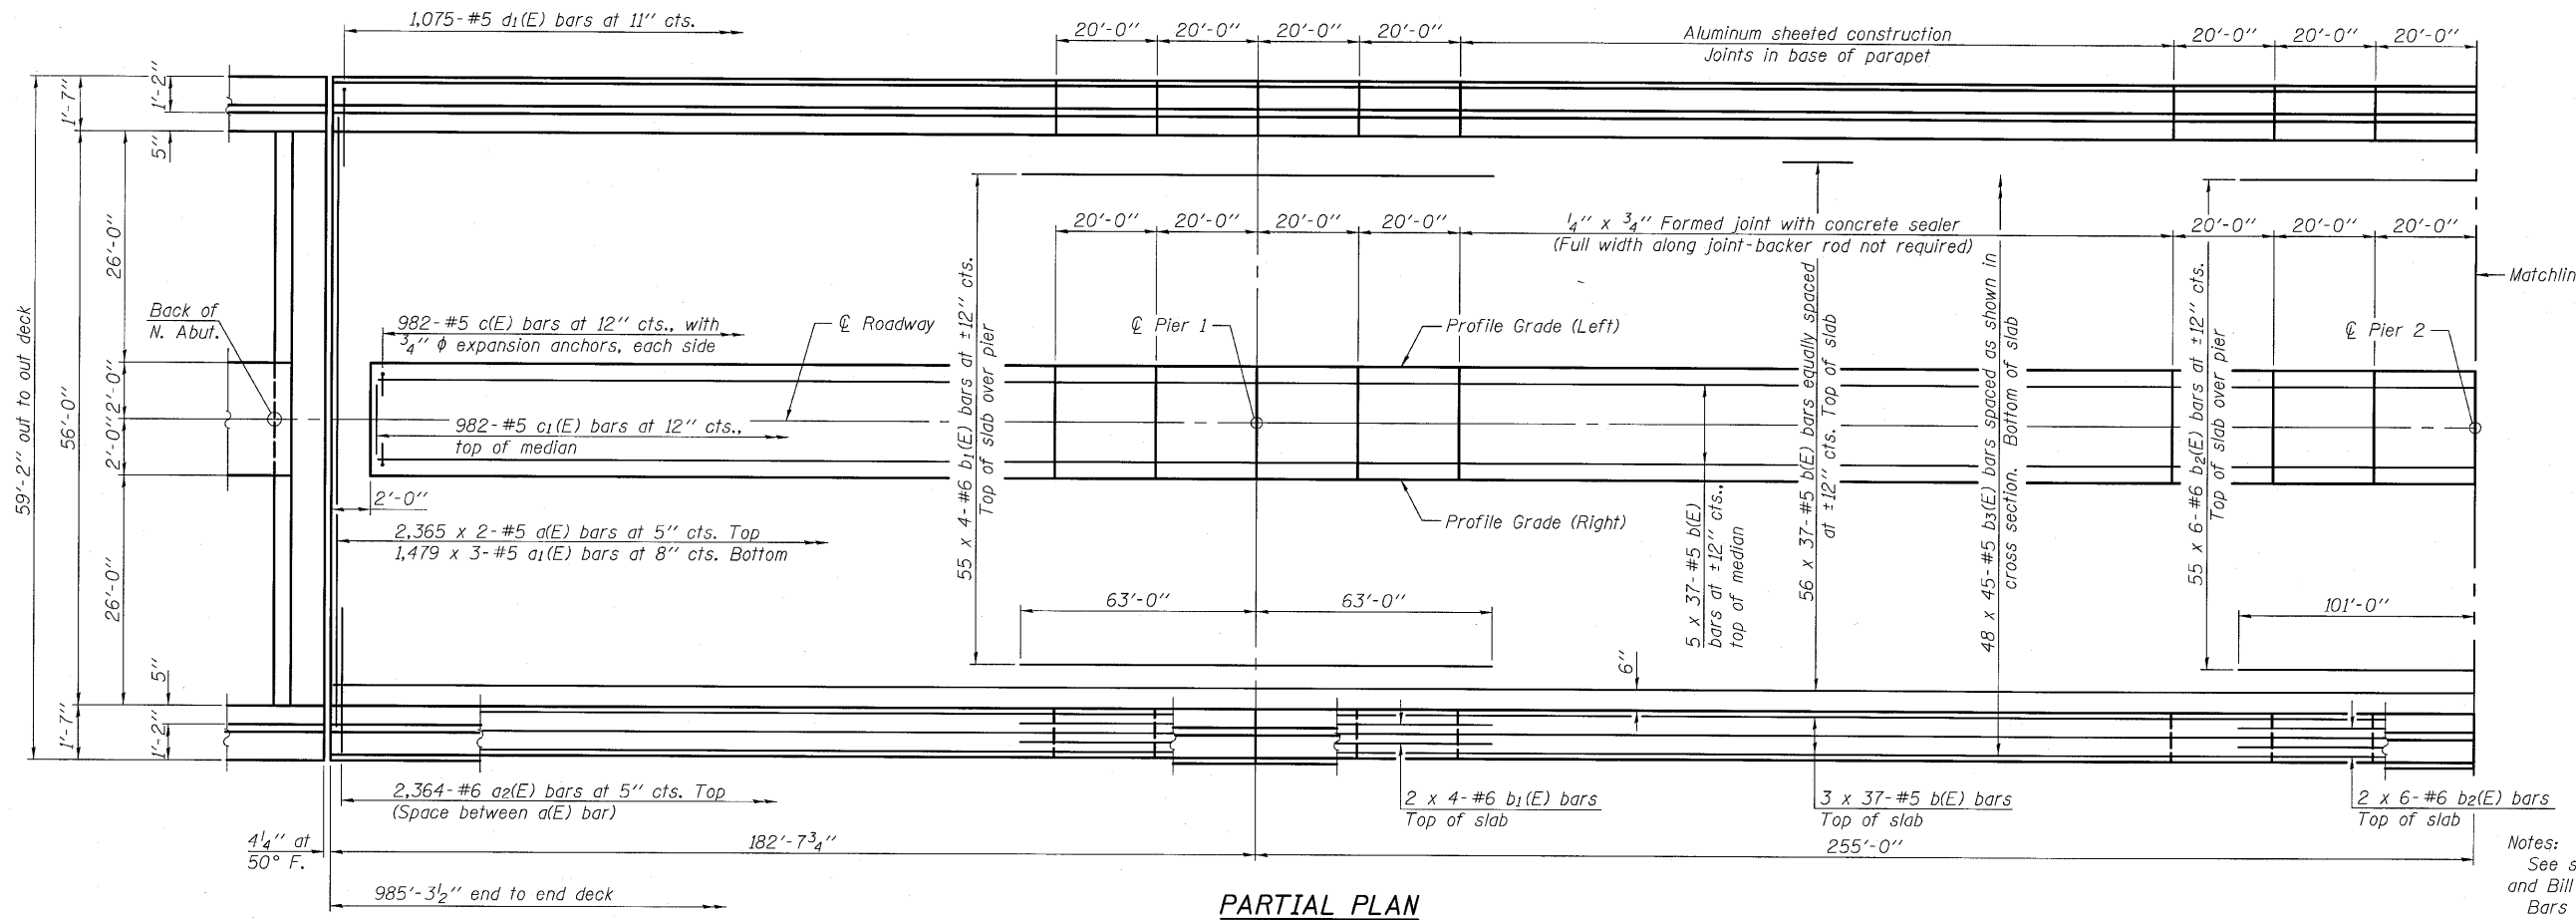

PARTIAL PLAN

MINIMUM BAR LAP
#5 bar = 3'-3"
#6 bar = 3'-10"

Notes:
See sheet 18 of 48 for superstructure details and Bill of Material.
Bars indicated thus 5 x 37-#5 etc. indicates 5 lines of bars with 37 lengths per line.
See sheets 17 thru 18 of 48 for parapet reinforcement.
See sheet 16 of 48 for spans 3 and 4.
The cost of expansion anchors/inserts is included in the cost of Reinforcement Bars. Epoxy coated.

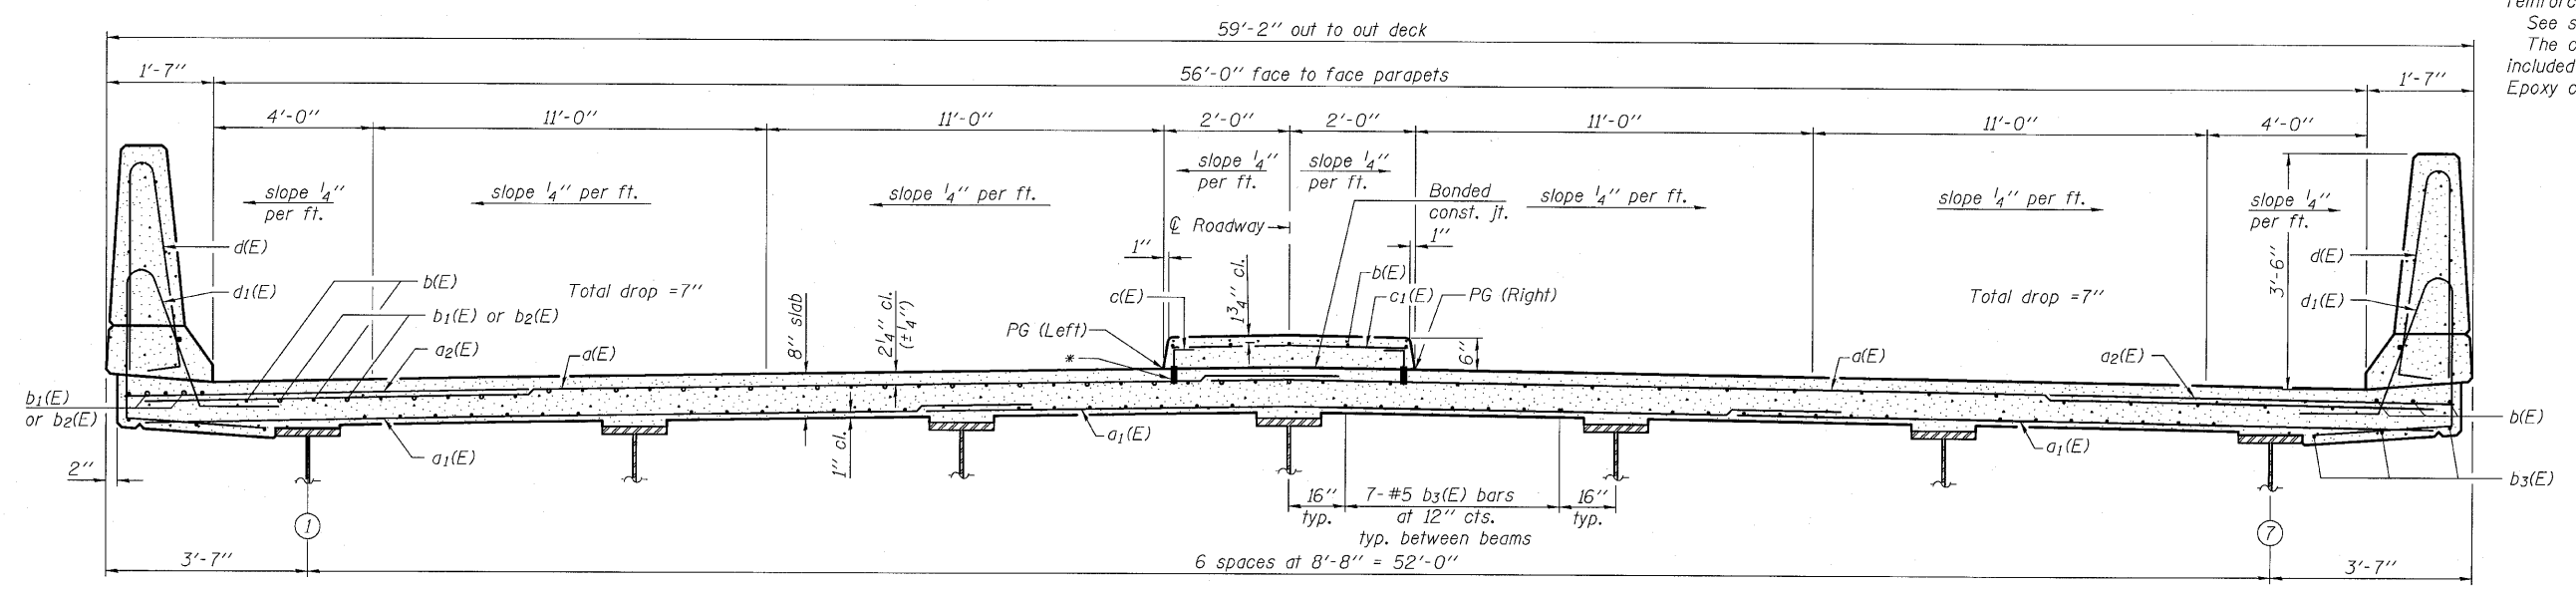

CROSS SECTION
(Looking South)

DESIGNED	JJD
CHECKED	EML
DRAWN	AJF
CHECKED	JJD

NEAR PIER

NEAR MIDSPAN

SUPERSTRUCTURE
STRUCTURE NO. 082-0038

*3/4" φ Galvanized expansion anchor or Ferrule loop slab insert (proof load 6,600 lbs.)



SHEET NO. 15 48 SHEETS	F.A.P. RTE.	SECTION	COUNTY	TOTAL SHEETS	SHEET NO.
	312	64-1VBR	ST. CLAIR	259	67
CONTRACT NO. 76882					
ILLINOIS FED. AID PROJECT					