


STATE OF ILLINOIS
DEPARTMENT OF TRANSPORTATION

ROUTE NO.	SECTION	COUNTY	TOTAL SHEETS	SHEET NO. 11
114	W-NBR	ST. CLAIR	25	18 SHEETS
PER ROAD DIST. NO. 7	ILLINOIS	PER. AID PROJECT		

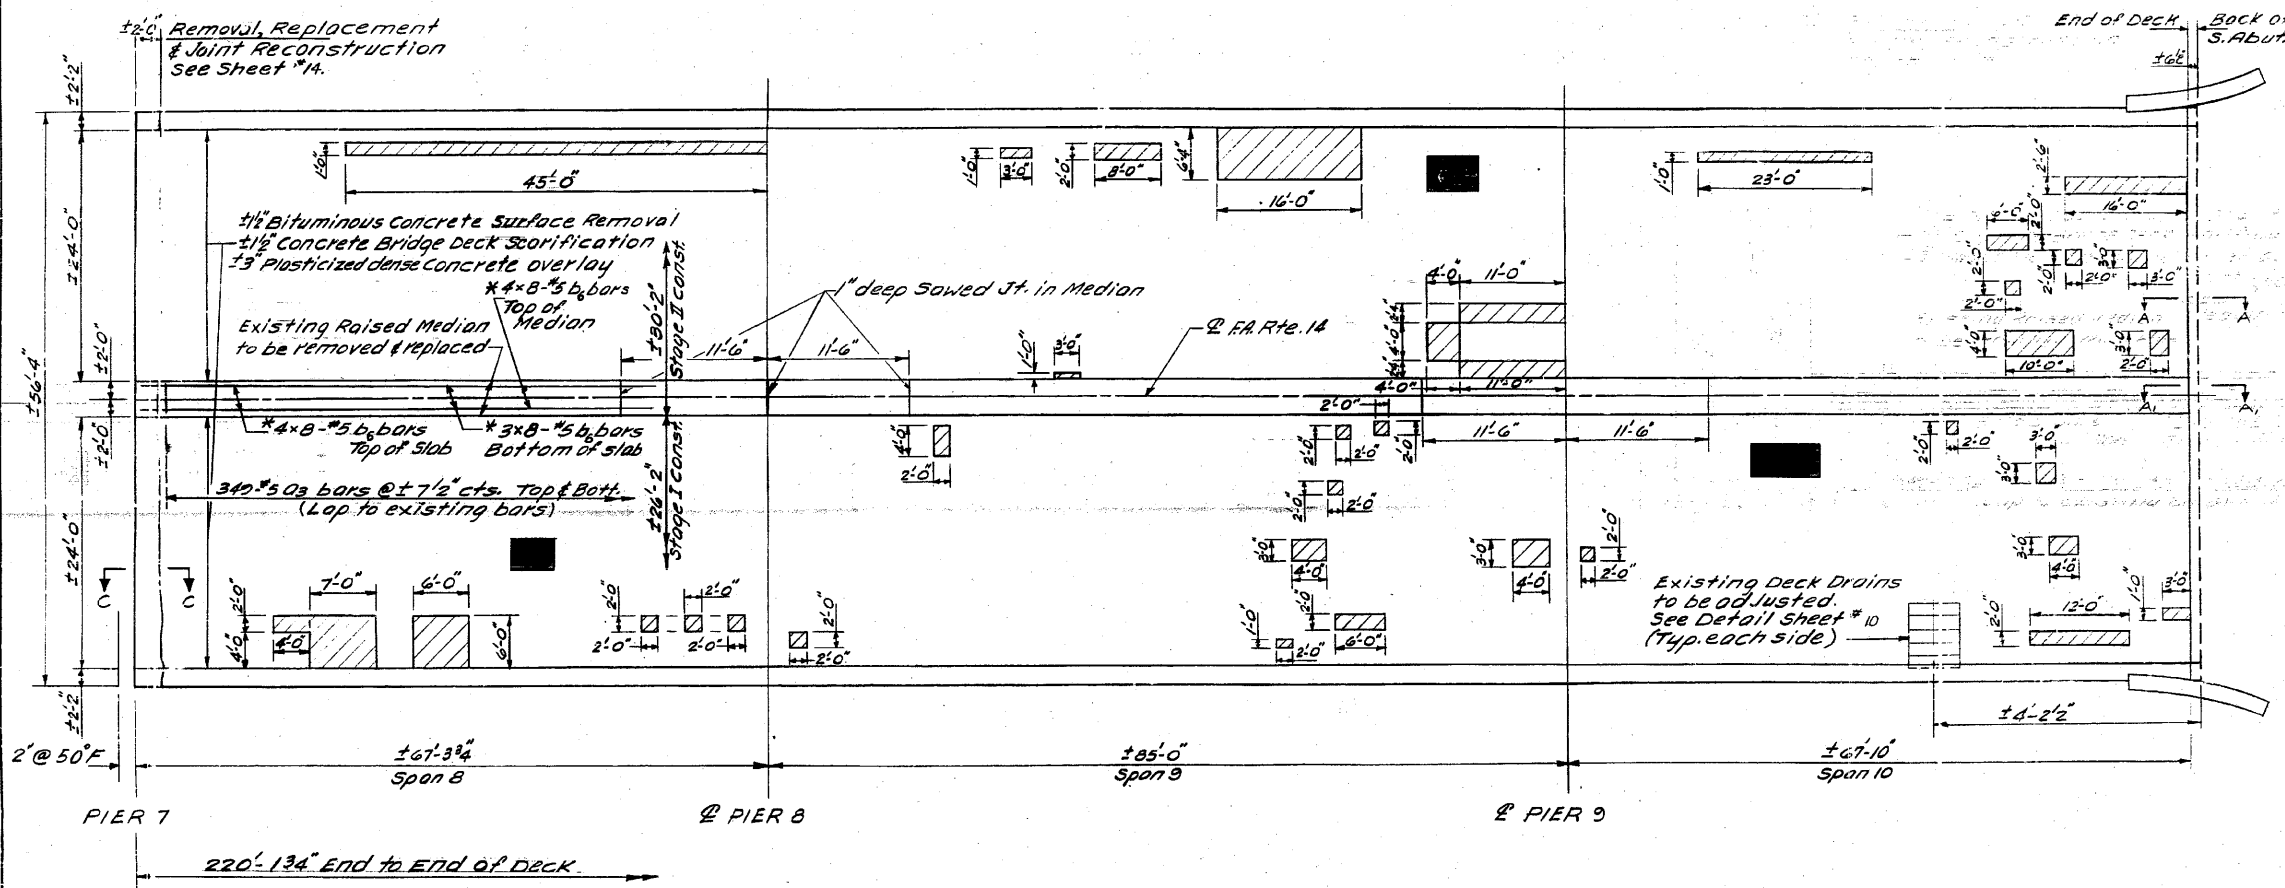


* For Placement, see Median Replacement Details, sheet #14.

For Sections A-A, A₁-A₁, and notes see sheet #9

DESIGNED	<i>Belvin</i>	EXAMINED	<i>James I. Belvin</i>
CHECKED	<i>David Sheffer</i>	APPROVED	<i>James I. Belvin</i>
DRAWN	<i>LH</i>		
CHECKED	<i>DG</i>		

Feb. 4, 1985

DECK REPAIR DETAILS
SPANS 8,9 & 10
FA. RTE. 14 SEC. 64-1VBI
ST. CLAIR COUNTY
STA. 218+07.13

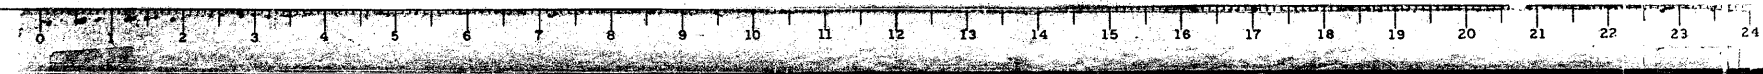

FOR INFORMATION ONLY

CB Coombe-Bloxdorf P.C.
- CIVIL ENGINEERS -
- STRUCTURAL ENGINEERS -
- LAND SURVEYORS -
Design Firm License No. 184-002703

F.A.P. RTE.	SECTION	COUNTY	TOTAL SHEETS	SHEET NO.
312	64-1VBR	ST. CLAIR	259	147
			CONTRACT NO. 76882	

ILLINOIS FED. AID PROJECT

FILE NAME =	USER NAME = CFC...	DESIGNED -	REVISED -
...147-DB76882-exist-bridge-repair-plans	7.dgn	DRAWN -	REVISED -
	PLOT SCALE = 40.000000' / IN.	CHECKED -	REVISED -
CB JOB NO 09021	PLOT DATE = 8/5/2010	DATE - / /	REVISED -

STATE OF ILLINOIS
DEPARTMENT OF TRANSPORTATION

SN 082-0030 PLANS (REHABILITATION PLANS)	
SCALE:	SHEET NO. OF SHEETS STA. TO STA.