


STATE OF ILLINOIS
DEPARTMENT OF TRANSPORTATION

ROUTE NO.	SECTION	COUNTY	TOTAL SHEETS	SHEET NO.
14	64-IVBR	ST. CLAIR	25	5A
SHEET NO. 110 18 SHEETS				

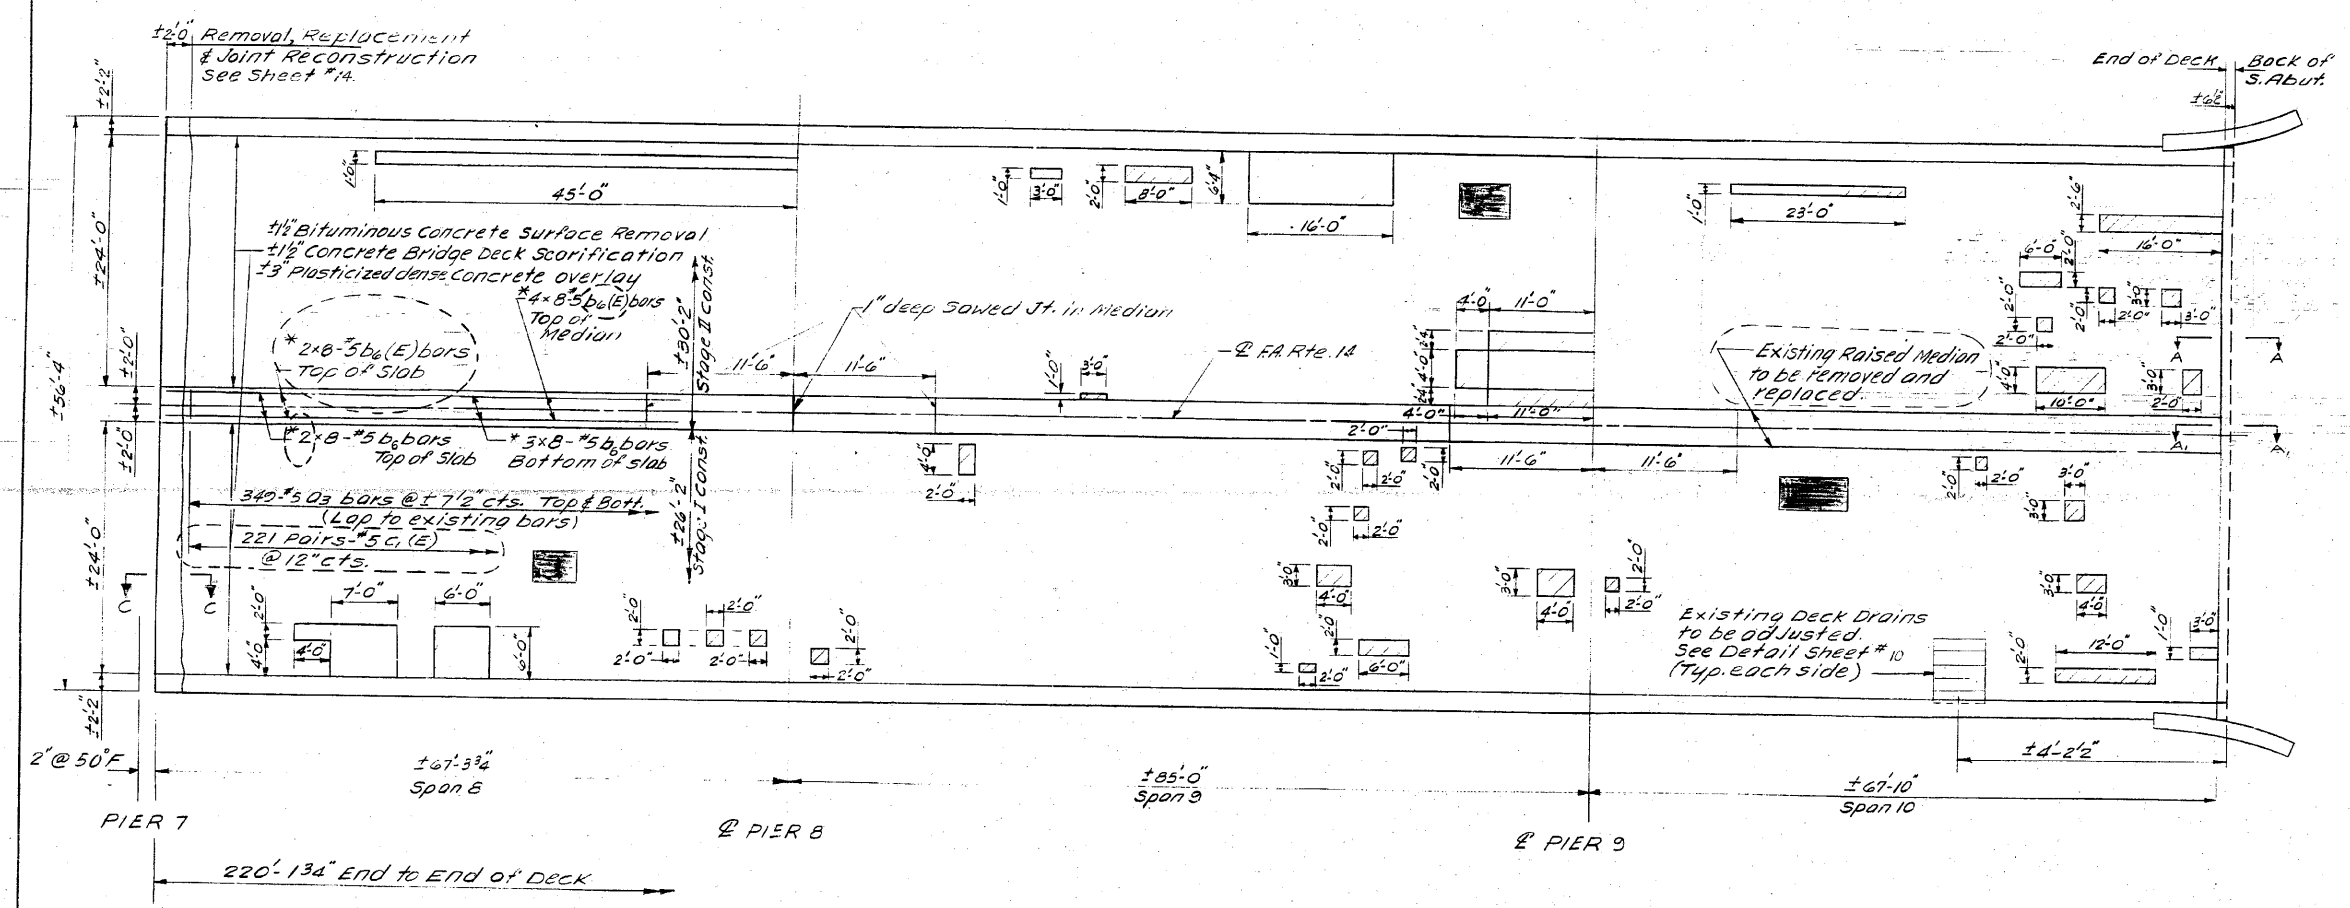


* For Placement see Median Replacement Details sheet #14.

For Sections A-A, A1-A, and notes see sheet #3

DESIGNED <i>James J. Reynolds</i>	EXAMINED <i>James J. Reynolds</i>	DATE
CHECKED <i>L.H.</i>	APPROVED <i>James J. Reynolds</i>	FEB 4 1985
DRAWN <i>L.H.</i>	ENGINEER OF BRIDGES AND STRUCTURES	
CHECKED <i>D.C.</i>	DIRECTOR OF HIGHWAYS	

DECK REPAIR DETAILS
SPANS 8,9 & 10
FA. RTE. 14 SEC. 64-IVBR
ST. CLAIR COUNTY
STA. 218+07.13

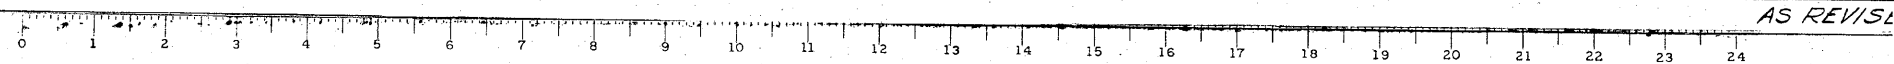

FOR INFORMATION ONLY

FILE NAME *	USER NAME = CFC..	DESIGNED -	REVISED -
...148-D876882-exist-bridge-repair-plans-8.dgn		DRAWN -	REVISED -
		CHECKED -	REVISED -
		DATE - / /	REVISED -

STATE OF ILLINOIS
DEPARTMENT OF TRANSPORTATION

SN 082-0030 PLANS (REHABILITATION PLANS)			
SCALE:	SHEET NO.	OF SHEETS	STA. TO STA.

CB Coombe-Bloxdorf P.C.
- CIVIL ENGINEERS -
- STRUCTURAL ENGINEERS -
- LAND SURVEYORS -
Design Firm License No. 184-002703

F.A.P. RTE.	SECTION	COUNTY	TOTAL SHEETS	SHEET NO.
312	64-IVBR	ST. CLAIR	259	148

CONTRACT NO. 76882
ILLINOIS FED. AID PROJECT