
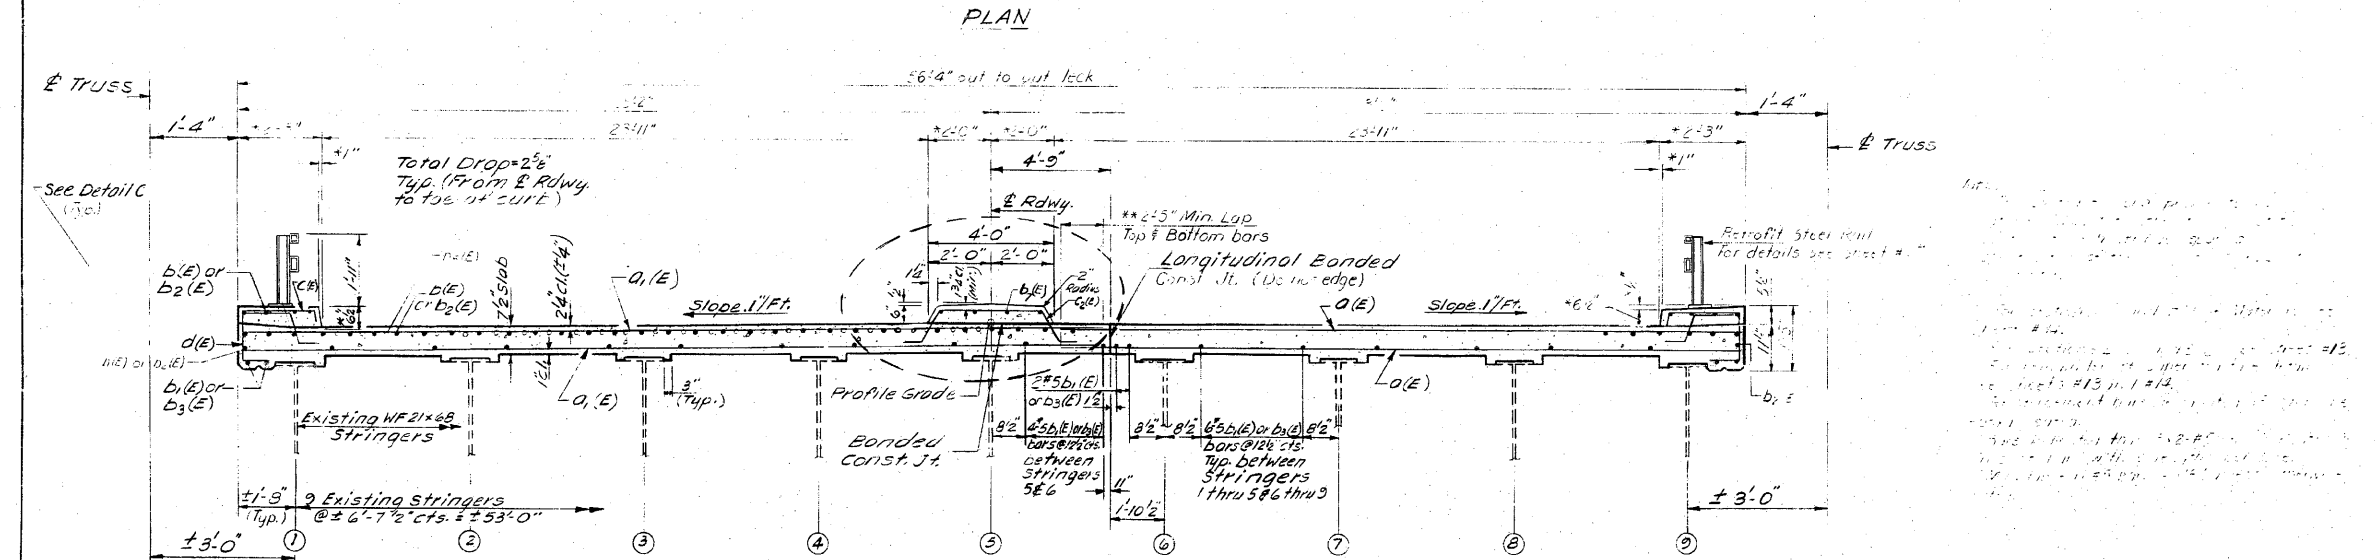


STATE OF ILLINOIS
DEPARTMENT OF TRANSPORTATION


ROUTE NO.	SECTION	COUNTY	TOTAL SHEETS	SHEET NO.
14	64-1VBR	ST. CLAIR	23	13
SHEET NO. 13 OF 23 SHEETS				

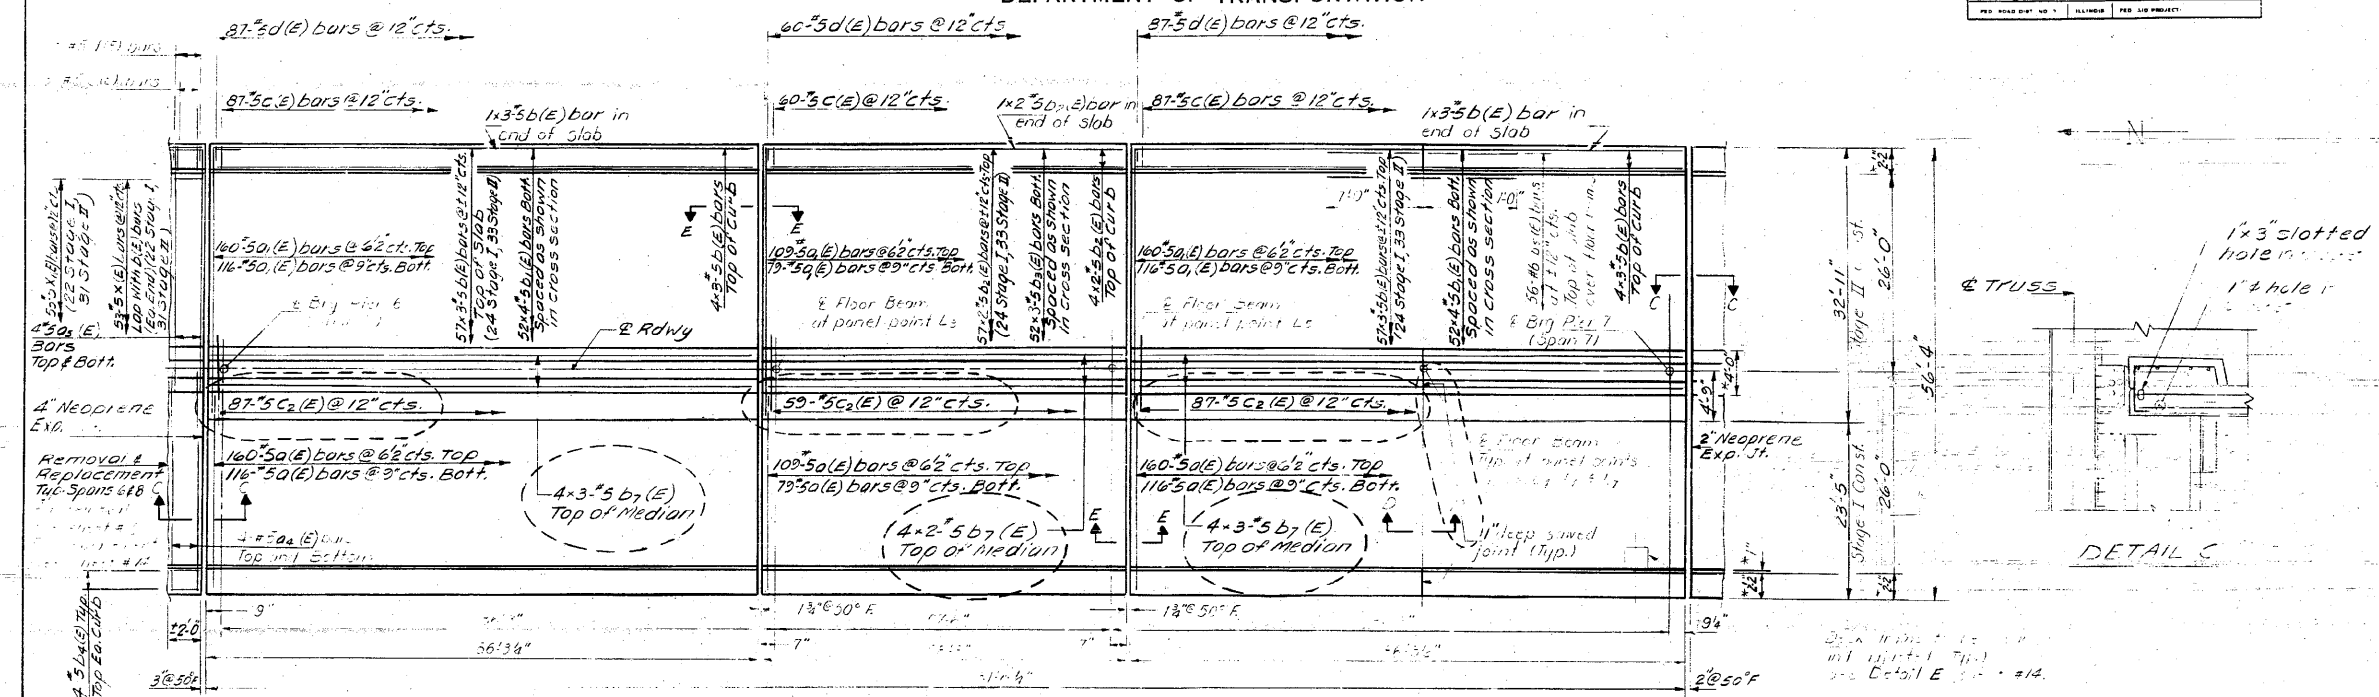

DESIGNED: [Signature]
 CHECKED: [Signature]
 DRAWN: LH
 CHECKED: [Signature]

EXAMINED: [Signature]
 PASSED: [Signature]
 APPROVED: [Signature]
 DIRECTOR OF HIGHWAYS

SUPERSTRUCTURE
 SPAN 7
 FA. RTE. 14 SEC. 64-1VBR
 ST. CLAIR COUNTY
 STA. 281+07.13

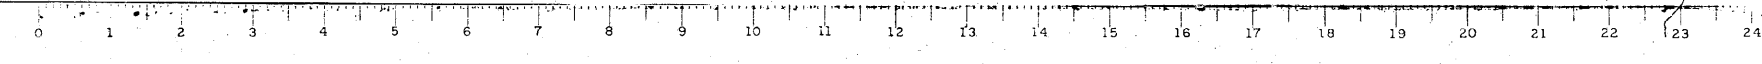

FOR INFORMATION ONLY

CB Coombe-Bloxdorf P.C.
 -CIVIL ENGINEERS-
 -STRUCTURAL ENGINEERS-
 -LAND SURVEYORS-
 Design Firm License No. 184-002703