


DATE	
BY	
SURVEYED	
PLOTTED	
DATE	
NOTE BOOK	
AREAS	
CHECKED	
NO.	

DATE	
BY	
ORIGINAL	
SURVEY	
DATE	
NOTE BOOK	
AREAS	
CHECKED	
NO.	

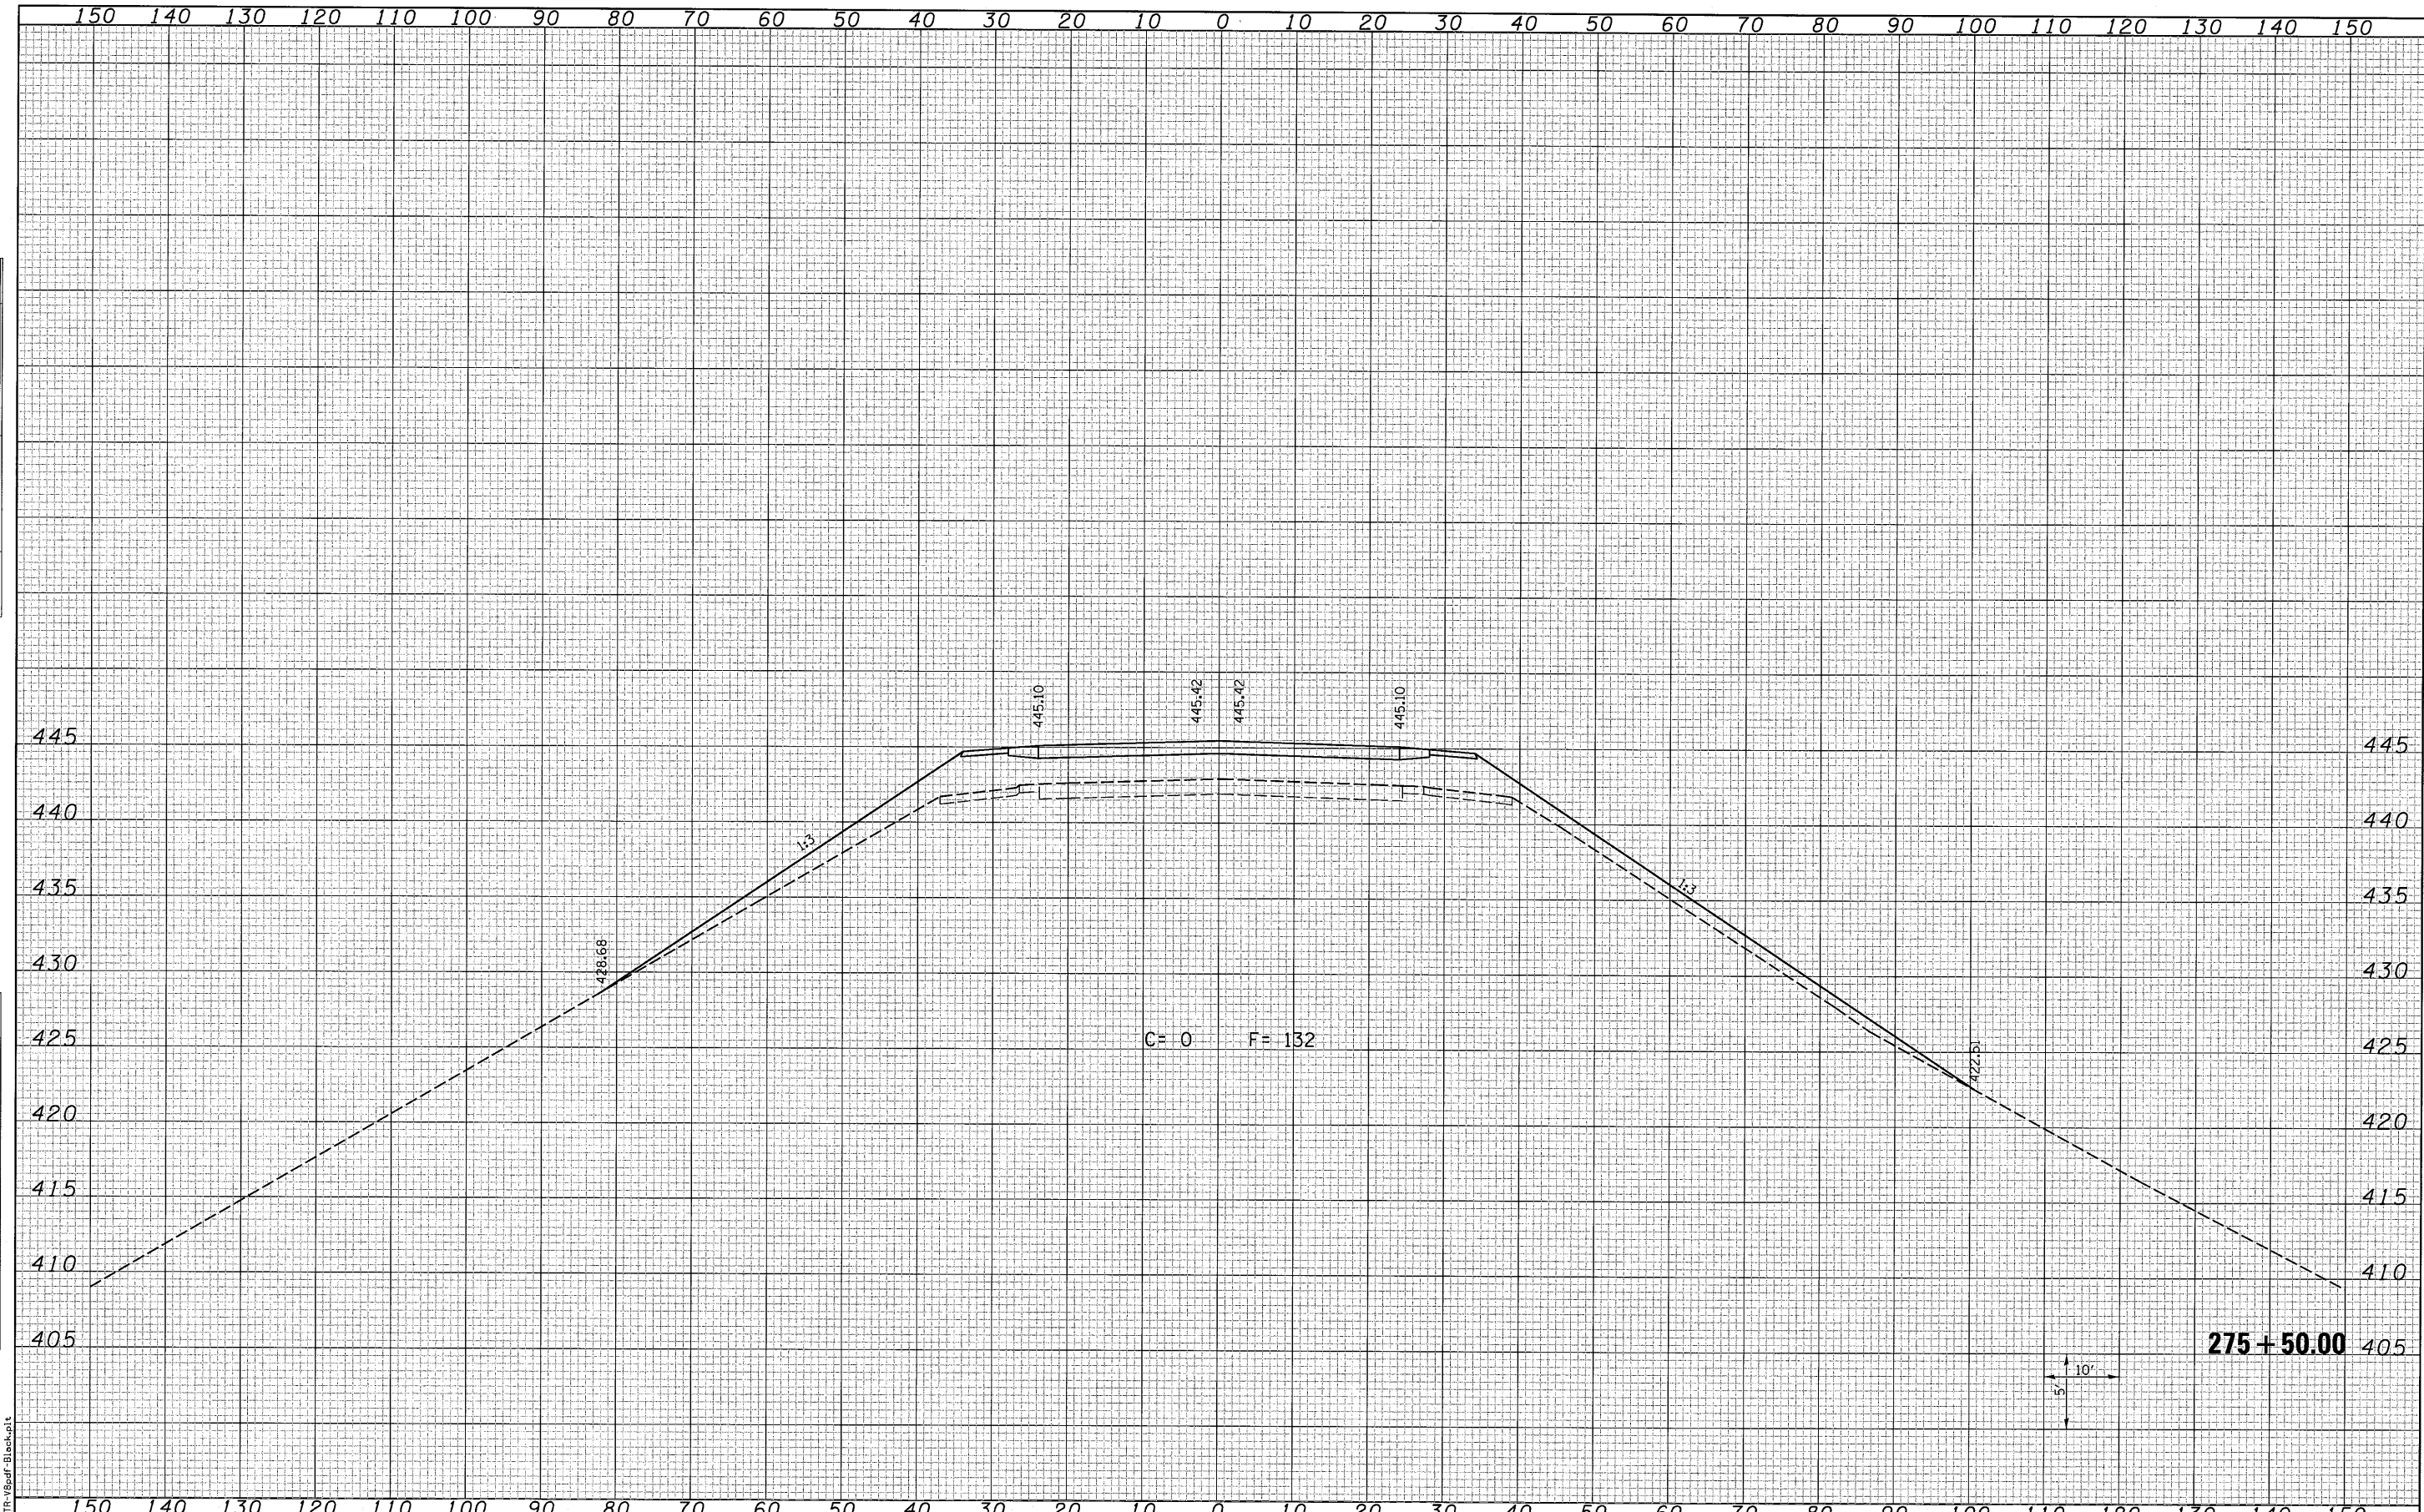

LAST SAVED = 8/4/2010
 PEN TABLE = VB-Halr.tbl
 PLOT DRIVER = Tr-VSpdf-Blackuplt

FILE NAME =	USER NAME = berichmann	DESIGNED -	REVISED -
h:\07078\cad\plans\099-0876882-XSht-IL3.dwg		DRAWN -	REVISED -
		CHECKED -	REVISED -
		DATE -	REVISED -

**STATE OF ILLINOIS
 DEPARTMENT OF TRANSPORTATION**



IL 3 CROSS SECTIONS

SCALE: 1"=10'H ±5'V

SHEET NO. 9 OF 25 SHEETS

STA. 275+50.00 TO STA. 275+50.00

F.A.P. RTE.	SECTION	COUNTY	TOTAL SHEETS	SHEET NO.
312	64-1VBR	ST. CLAIR	259	237
CONTRACT NO. 76882			ILLINOIS FED. AID PROJECT	