


DATE	
BY	
FINAL SURVEY	
SURVEYED	
PLOTTED	
NOTE BOOK	
AREAS CHECKED	
NO.	

DATE	
BY	
ORIGINAL SURVEY	
SURVEYED	
PLOTTED	
NOTE BOOK	
AREAS CHECKED	
NO.	

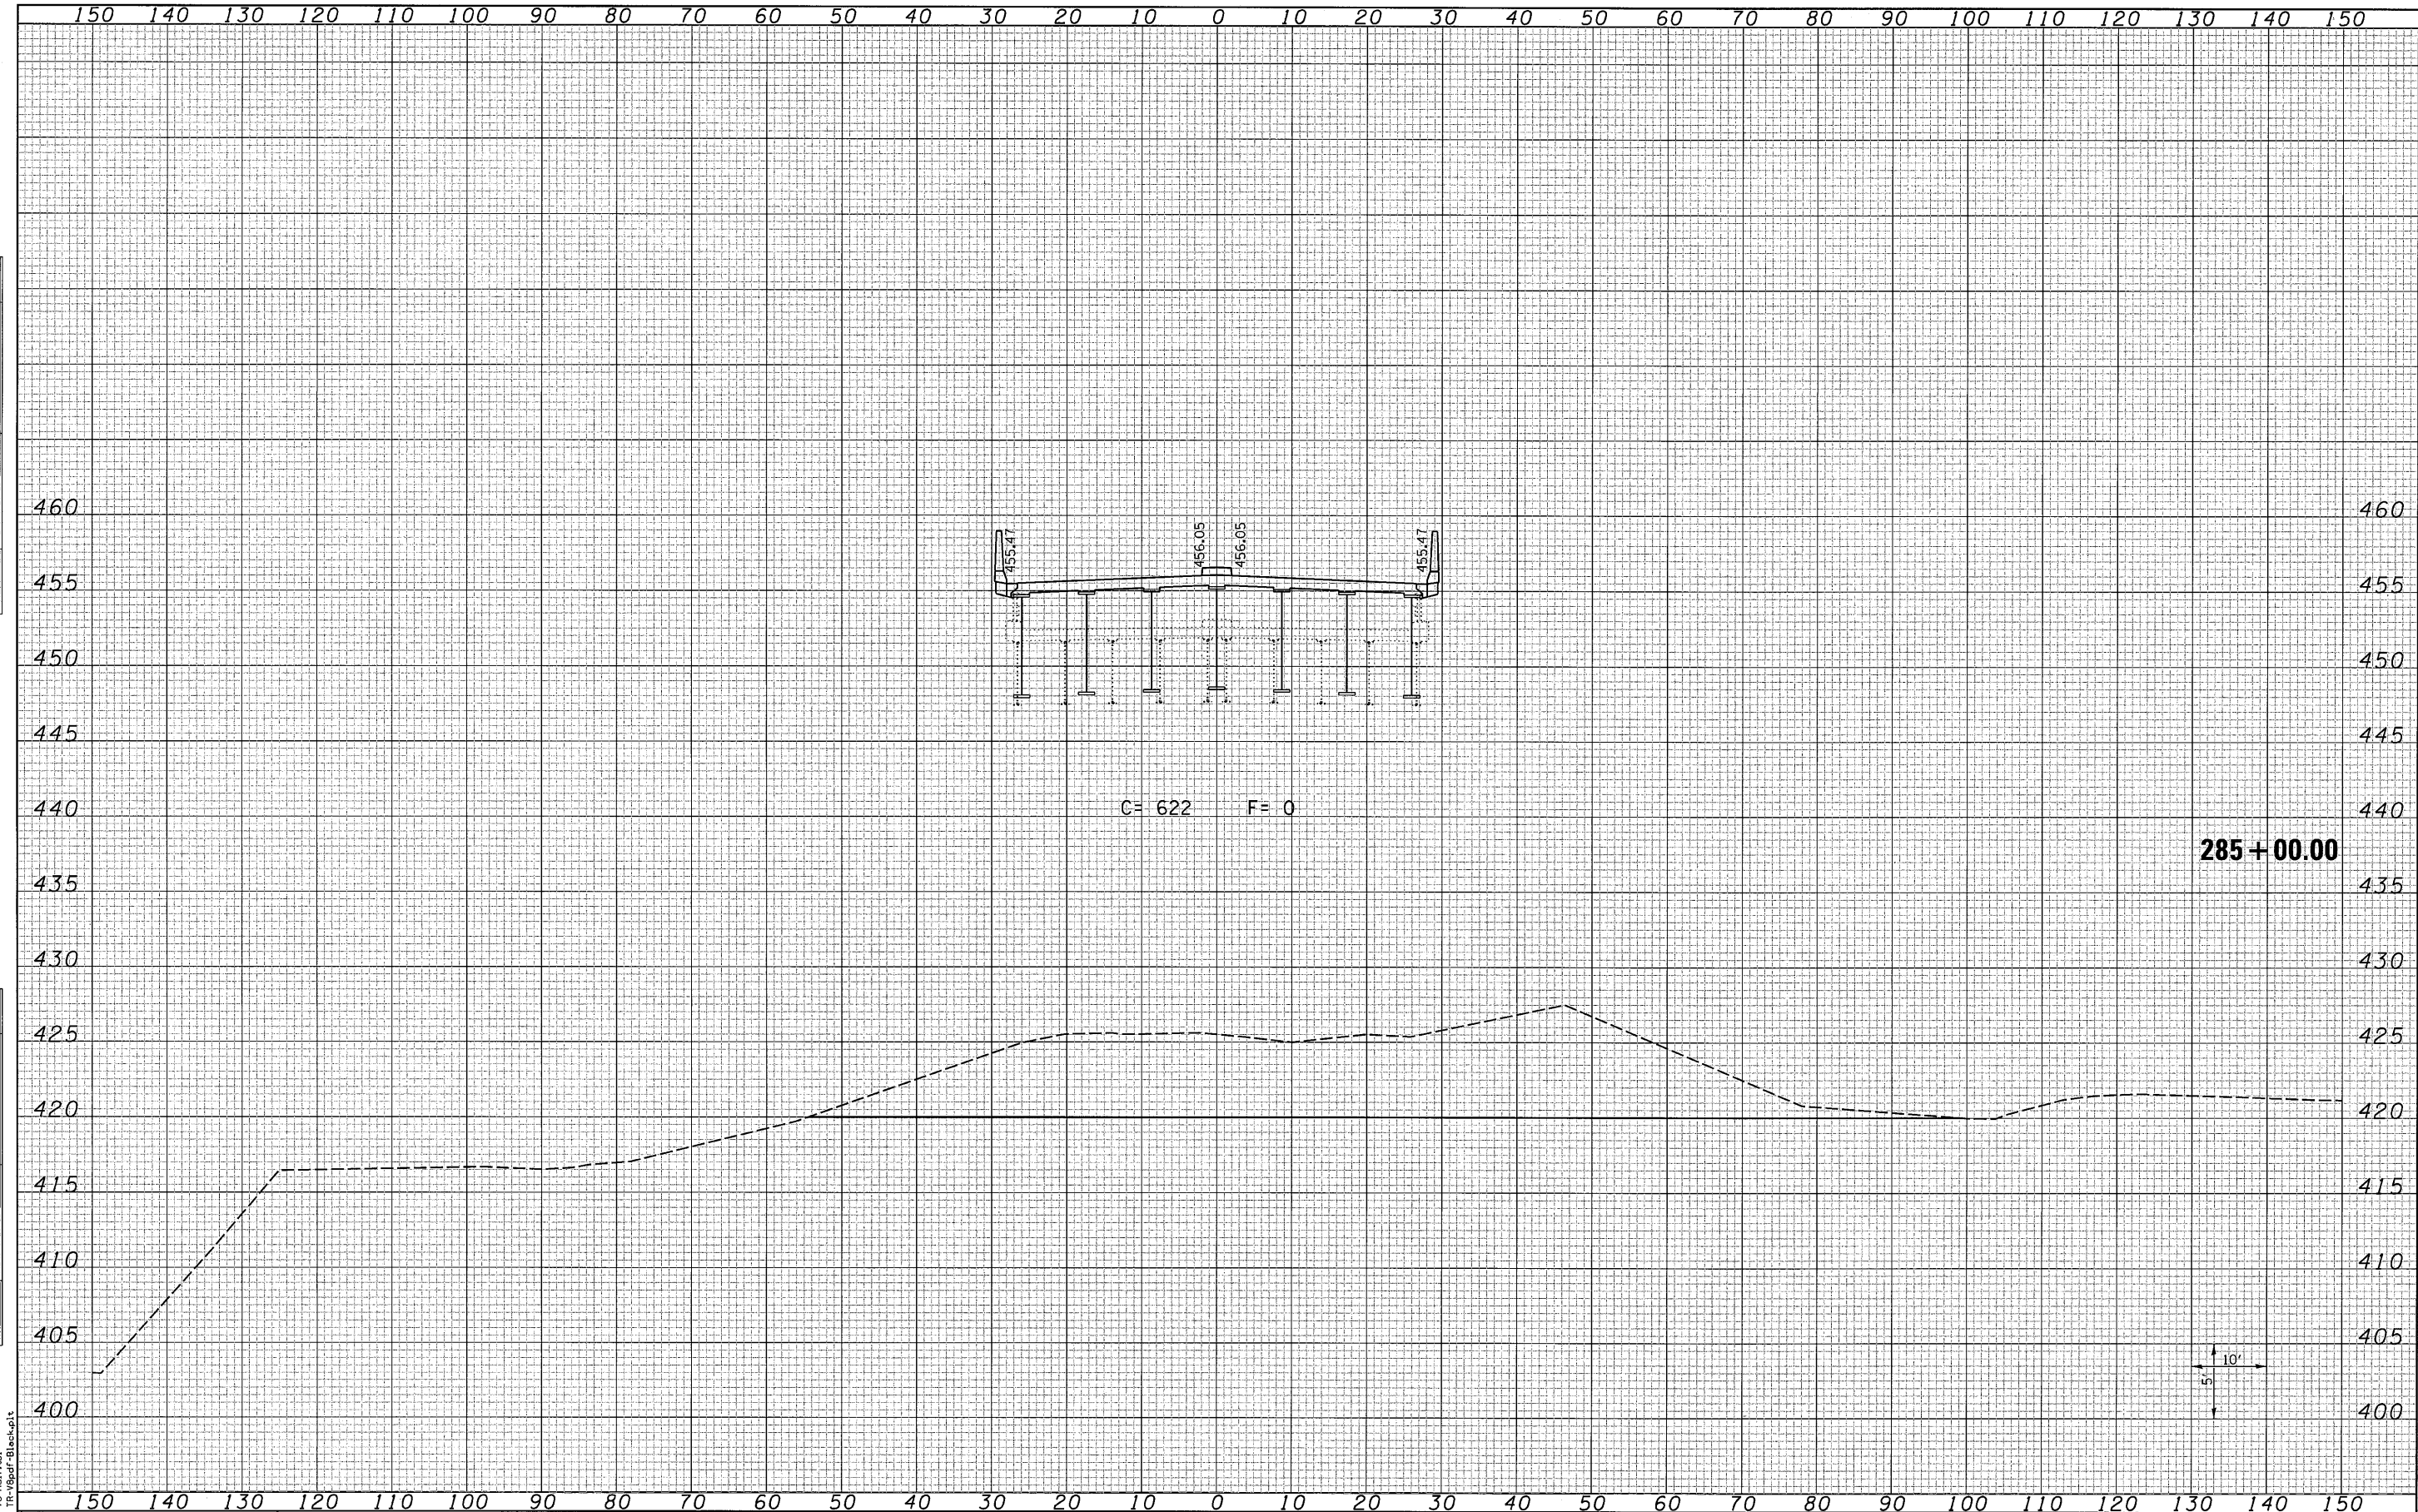

LAST SAVED = 8/4/2010  
 PEN TABLE = VB-Half.tbl  
 PLOT DRIVER = TR-VBpdf-80chp.t

FILE NAME =	USER NAME = berischmann	DESIGNED -	REVISED -
it\07878\cad\1\plans\099-0876882-XSht-IL3.dwg		DRAWN -	REVISED -
		CHECKED -	REVISED -
		DATE -	REVISED -

**STATE OF ILLINOIS  
 DEPARTMENT OF TRANSPORTATION**

**HORNER &  
 SHIRIN, INC.**  
 ENGINEERS

**IL 3 CROSS SECTIONS**

SCALE: 1"=10'H =5'V SHEET NO. 15 OF 25 SHEETS STA. 285+00.00 TO STA. 285+00.00

F.A.P. RTE.	SECTION	COUNTY	TOTAL SHEETS	SHEET NO.
312	64-1VBR	ST. CLAIR	259	243
CONTRACT NO. 76882			ILLINOIS FED. AID PROJECT	