


DATE	
BY	
FINAL SURVEY	
SURVEYED	
PLOTTED	
NOTE BOOK	
AREAS	
CHECKED	
NO.	

DATE	
BY	
ORIGINAL SURVEY	
SURVEYED	
PLOTTED	
NOTE BOOK	
AREAS	
CHECKED	
NO.	

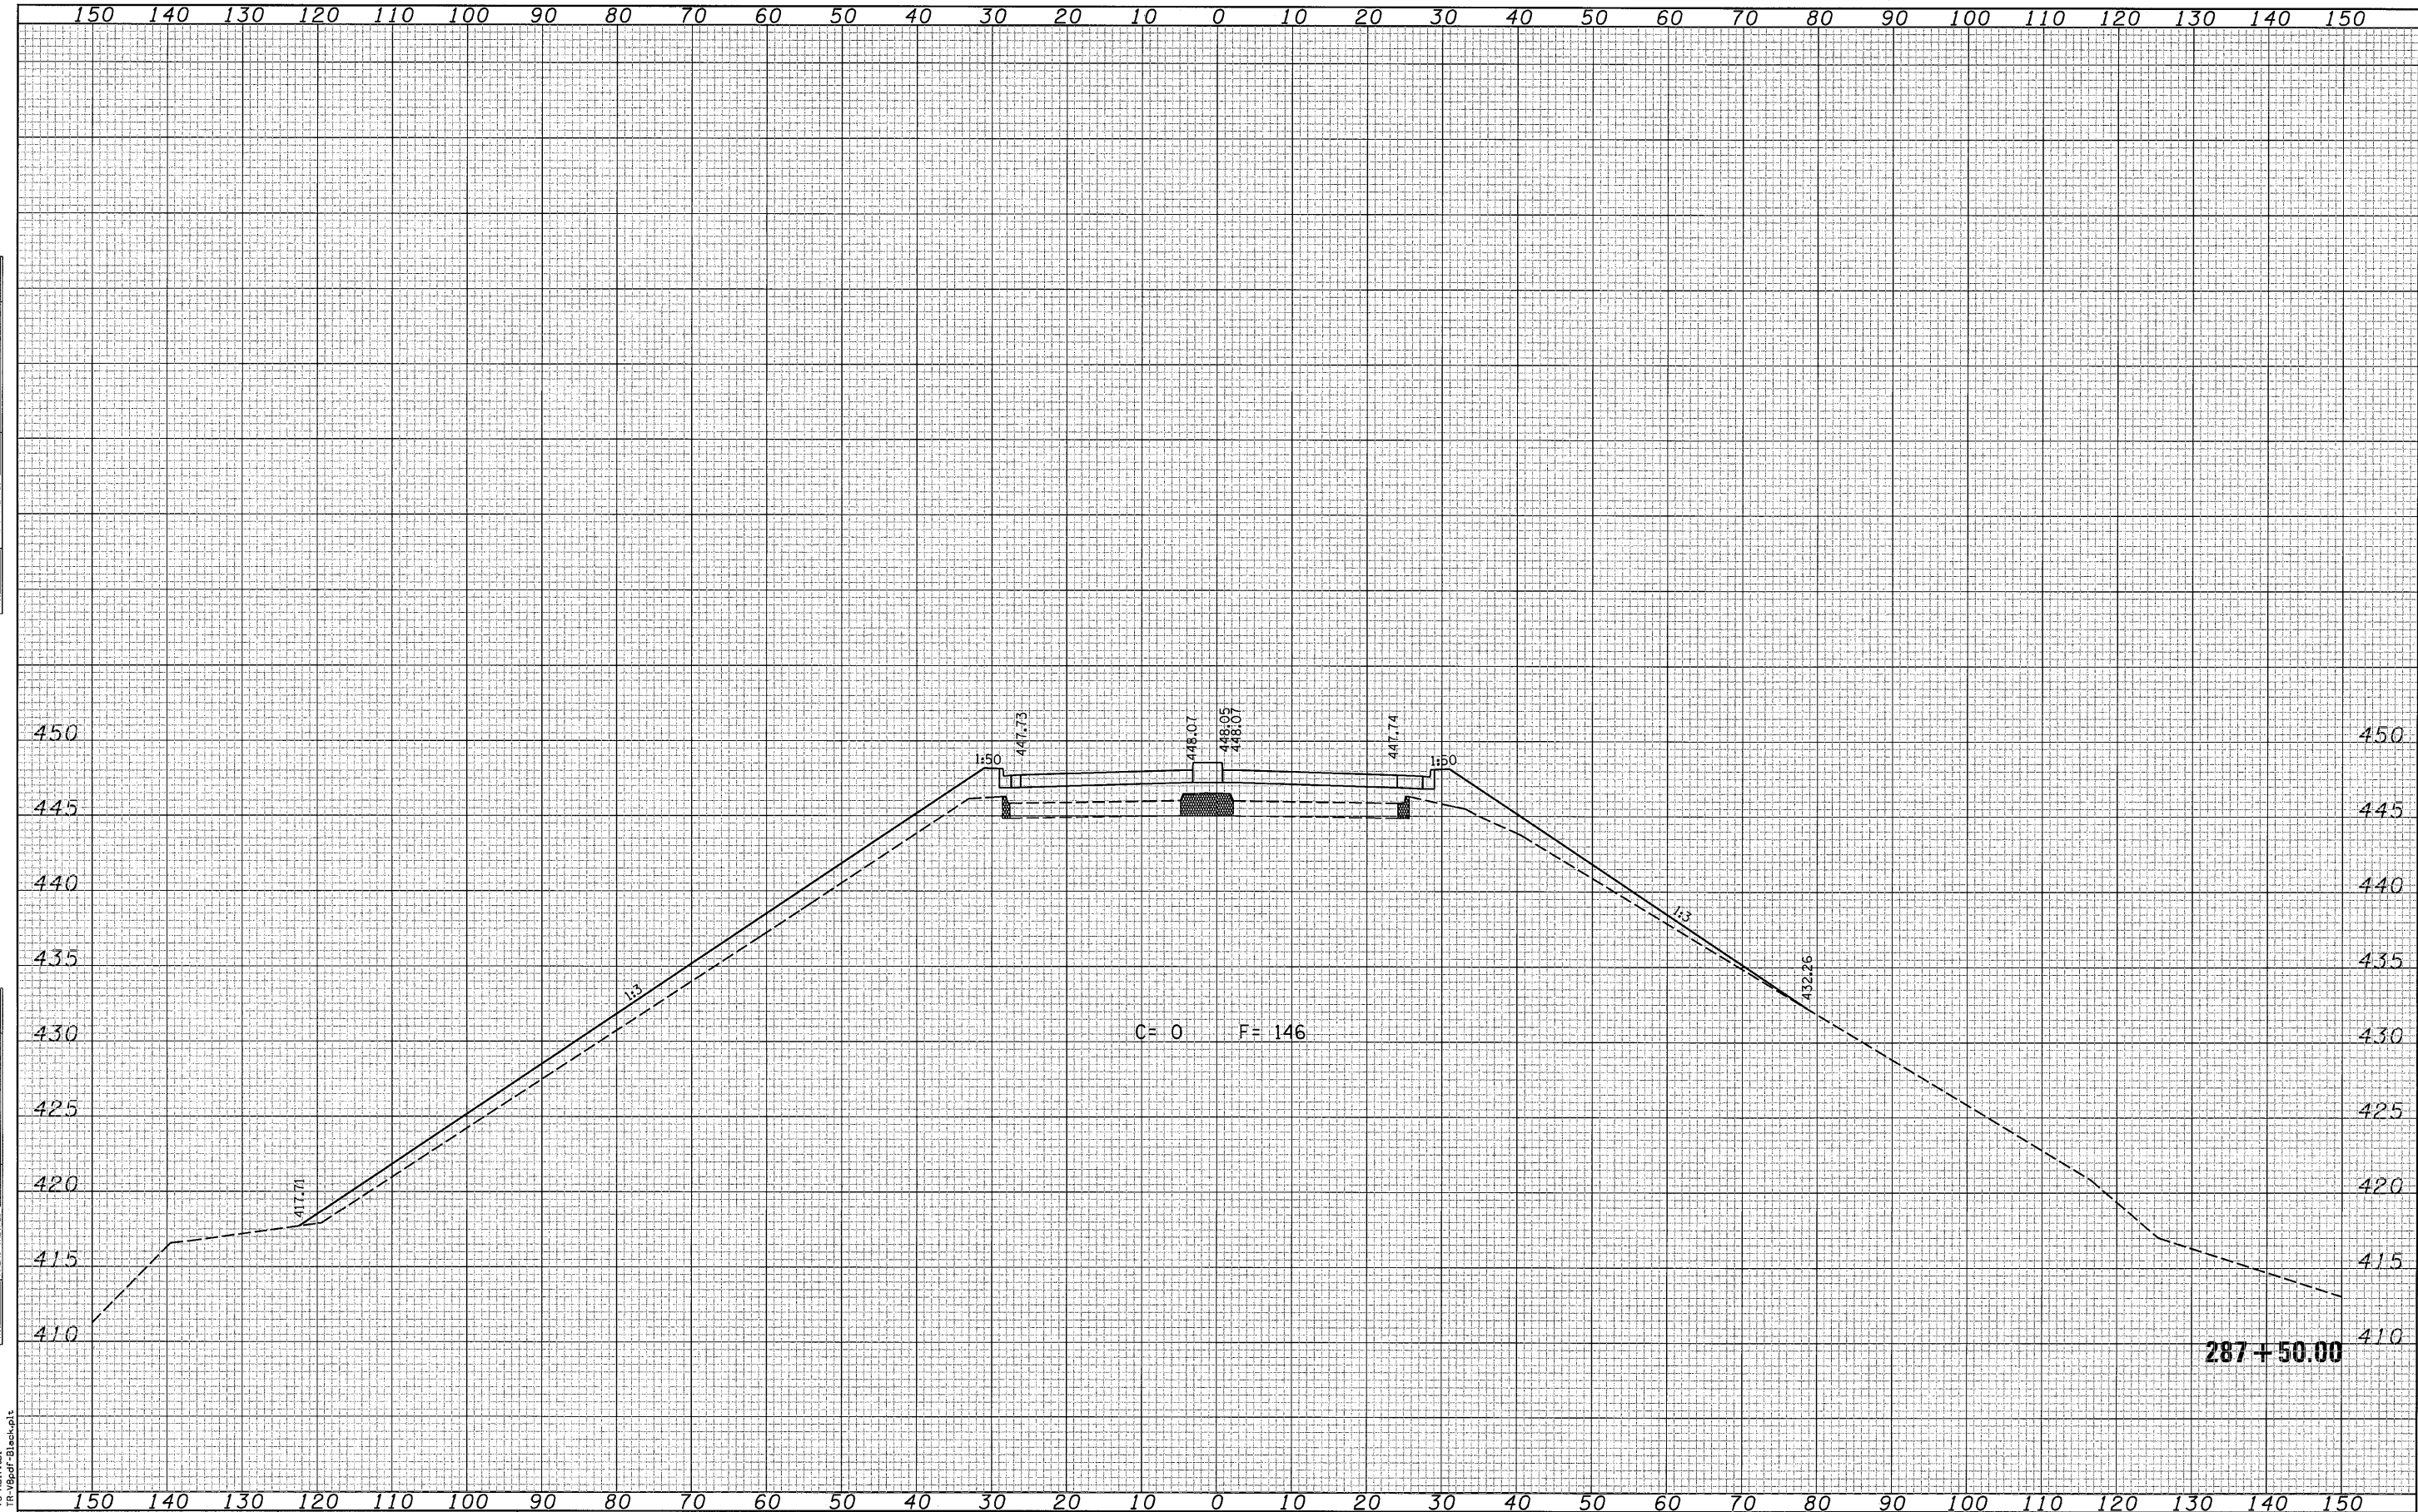

LAST SAVED = 8/14/2010  
 PEN TABLE = VB-HAIF-B1  
 PLOT DRIVER = TR-VBpdf-B1.esk.plt

FILE NAME =  
 USER NAME = berischmann  
 PLOT SCALE = 10.0005' / IN.  
 PLOT DATE = 8/9/2010 10:22:26 AM

DESIGNED -	REVISIED -
DRAWN -	REVISIED -
CHECKED -	REVISIED -
DATE -	REVISIED -

STATE OF ILLINOIS  
 DEPARTMENT OF TRANSPORTATION

HORNER &  
 SHIFRIN, INC  
 ENGINEERS

IL 3 CROSS SECTIONS

SCALE: 1"=10'H =5"V SHEET NO. 22 OF 25 SHEETS STA. 287+50.00 TO STA. 287+50.00

F.A.P. RTE.	SECTION	COUNTY	TOTAL SHEETS	SHEET NO.
312	64-1VBR	ST. CLAIR	259	250
CONTRACT NO. 76882			ILLINOIS FED. AID PROJECT	