


DATE	
BY	
FINAL SURVEY	
SURVEYED	
PLOTTED	
NOTE BOOK	
AREAS CHECKED	
NO.	

DATE	
BY	
ORIGINAL SURVEY	
SURVEYED	
PLOTTED	
NOTE BOOK	
AREAS CHECKED	
NO.	

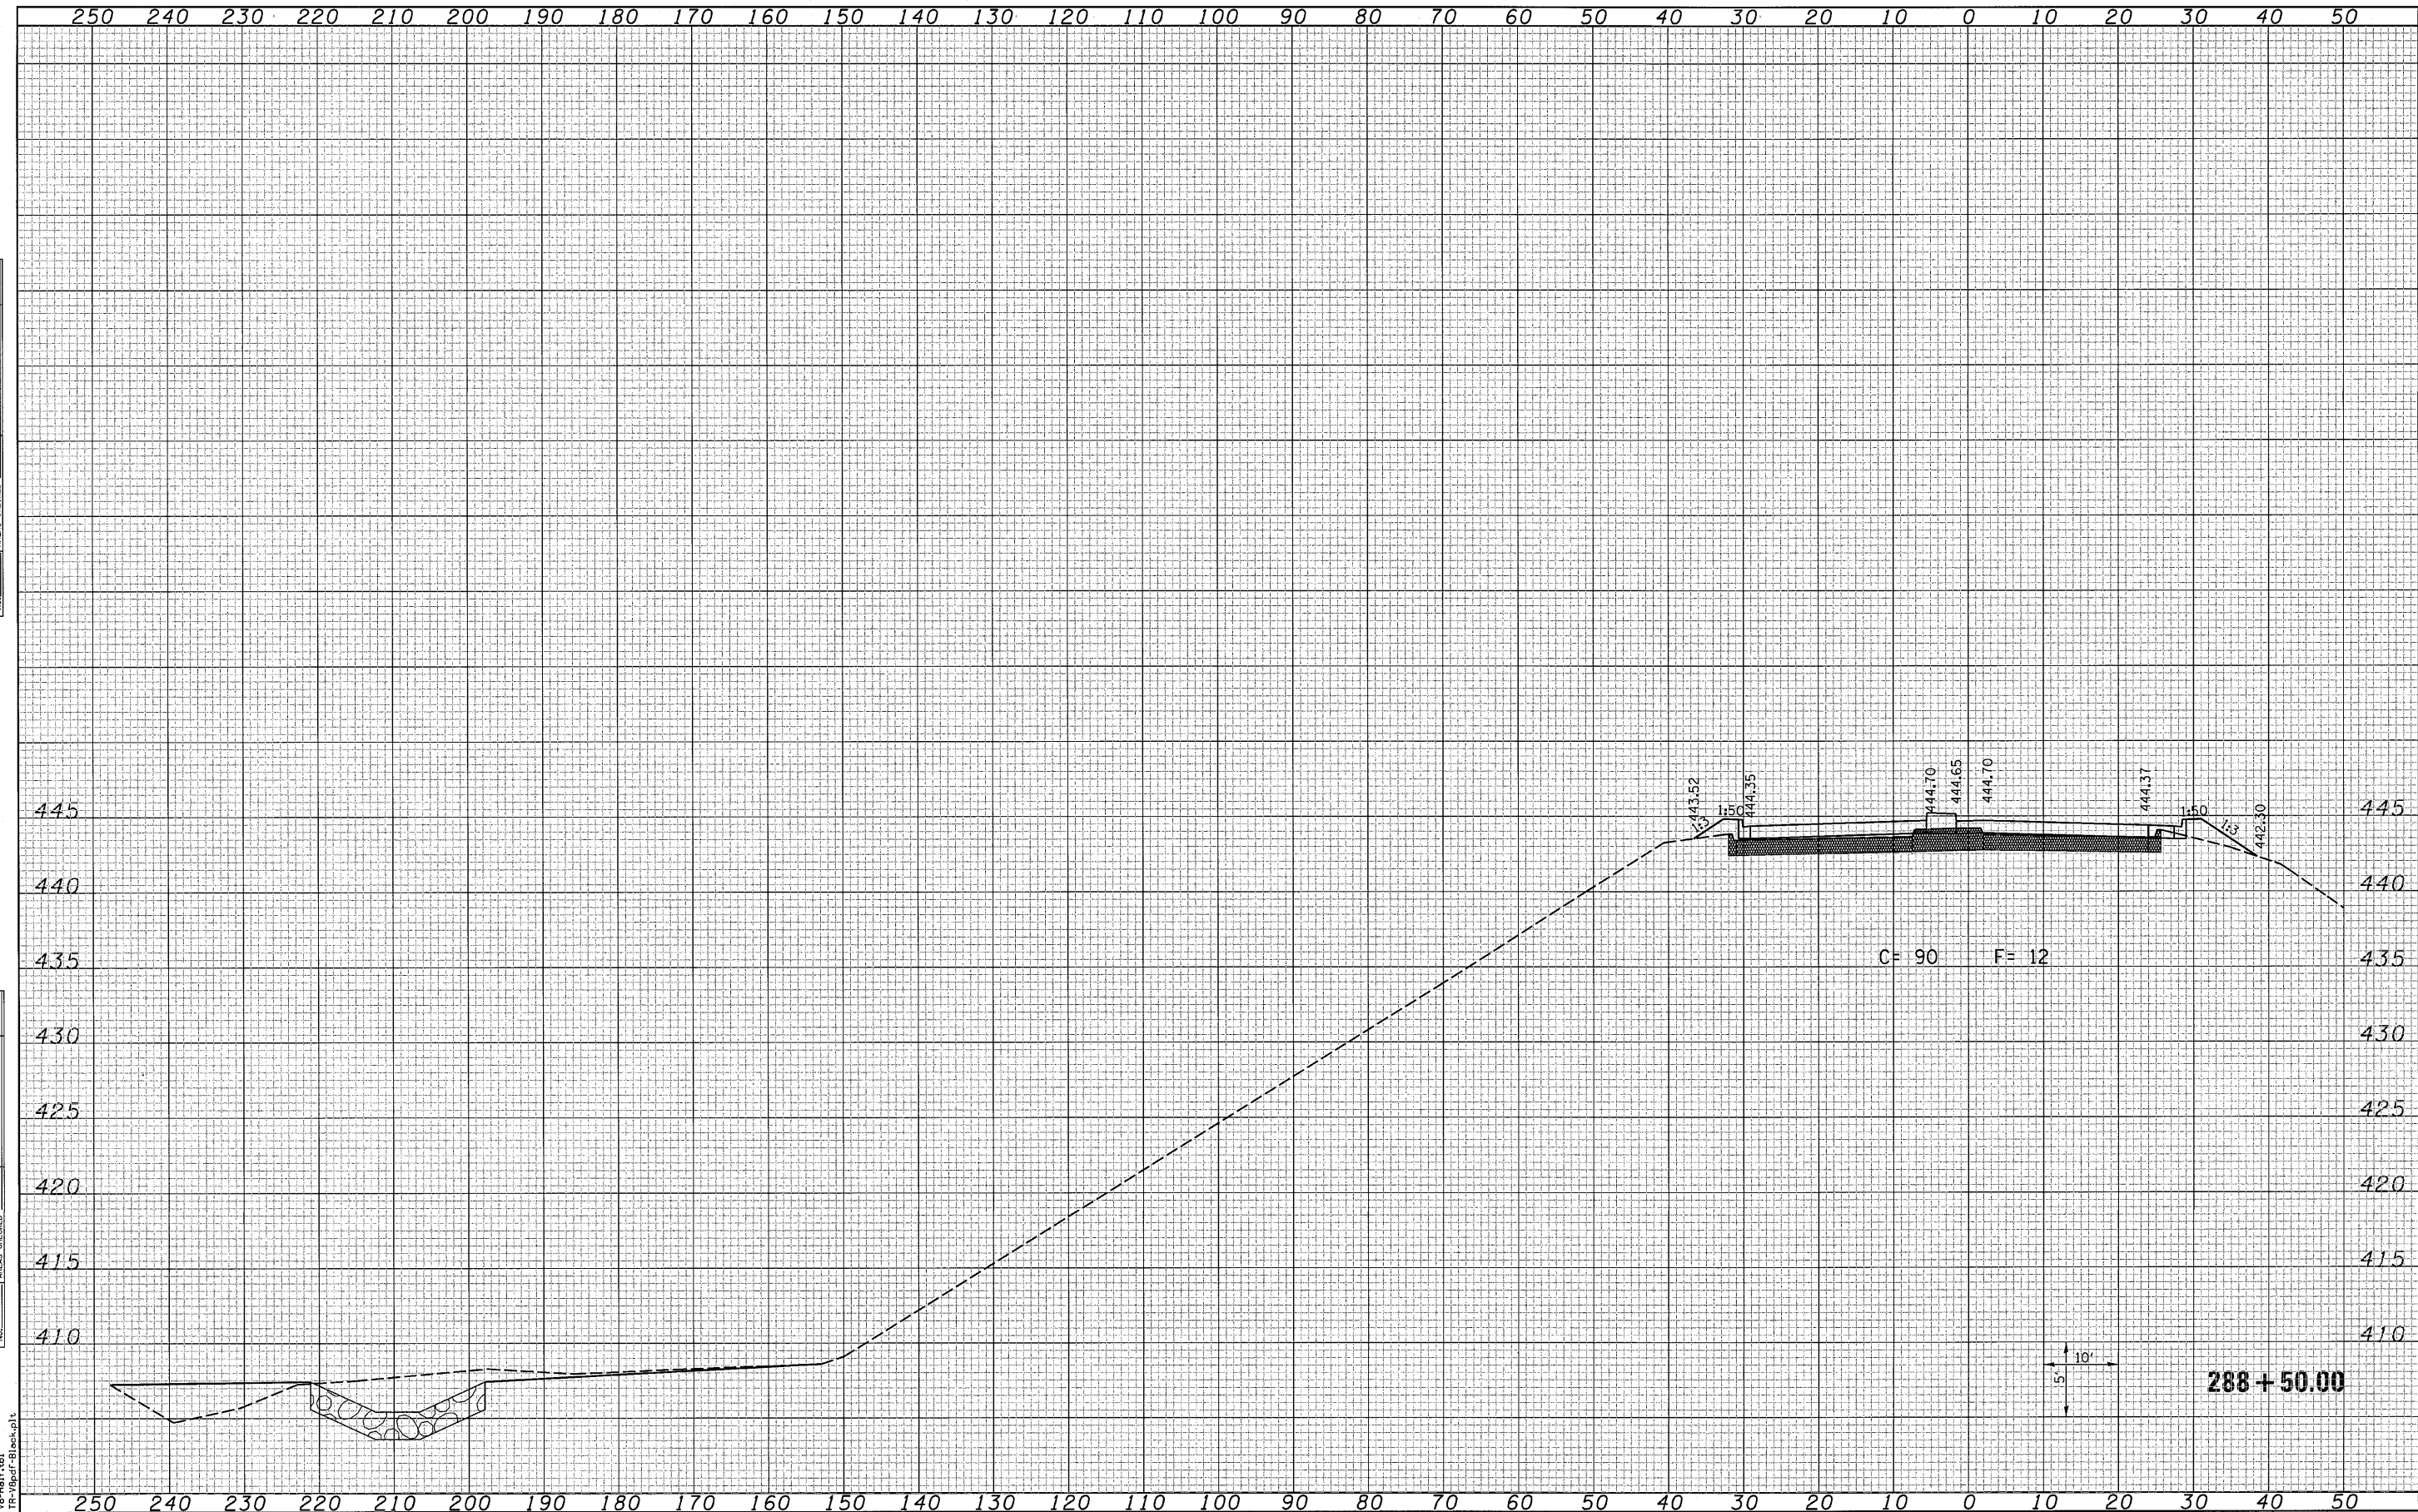

LAST SAVED = 8/4/2010  
 PEN TABLE = VB-Half.tbl  
 PLOT DRIVER = TR-VBpdf-Block.plt

FILE NAME =  
 USER NAME = berachmann  
 PLOT SCALE = 10,0005' / IN.  
 PLOT DATE = 8/9/2010 18:22:28 AM

DESIGNED -	REVISIED -
DRAWN -	REVISIED -
CHECKED -	REVISIED -
DATE -	REVISIED -

STATE OF ILLINOIS  
 DEPARTMENT OF TRANSPORTATION



IL 3 CROSS SECTIONS

SCALE: 1=10'H =5'V SHEET NO. 24 OF 25 SHEETS STA. 288+50.00 TO STA. 288+50.00

F.A.P. RTE.	SECTION	COUNTY	TOTAL SHEETS	SHEET NO.
312	64-1VBR	ST. CLAIR	259	252
CONTRACT NO. 76882			ILLINOIS FED. AID PROJECT	