


DATE	
BY	
SURVEYED	
PLOTTED	
NOTE BOOK	
AREAS	
AREAS CHECKED	
NO.	

DATE	
BY	
SURVEYED	
PLOTTED	
NOTE BOOK	
AREAS	
AREAS CHECKED	
NO.	

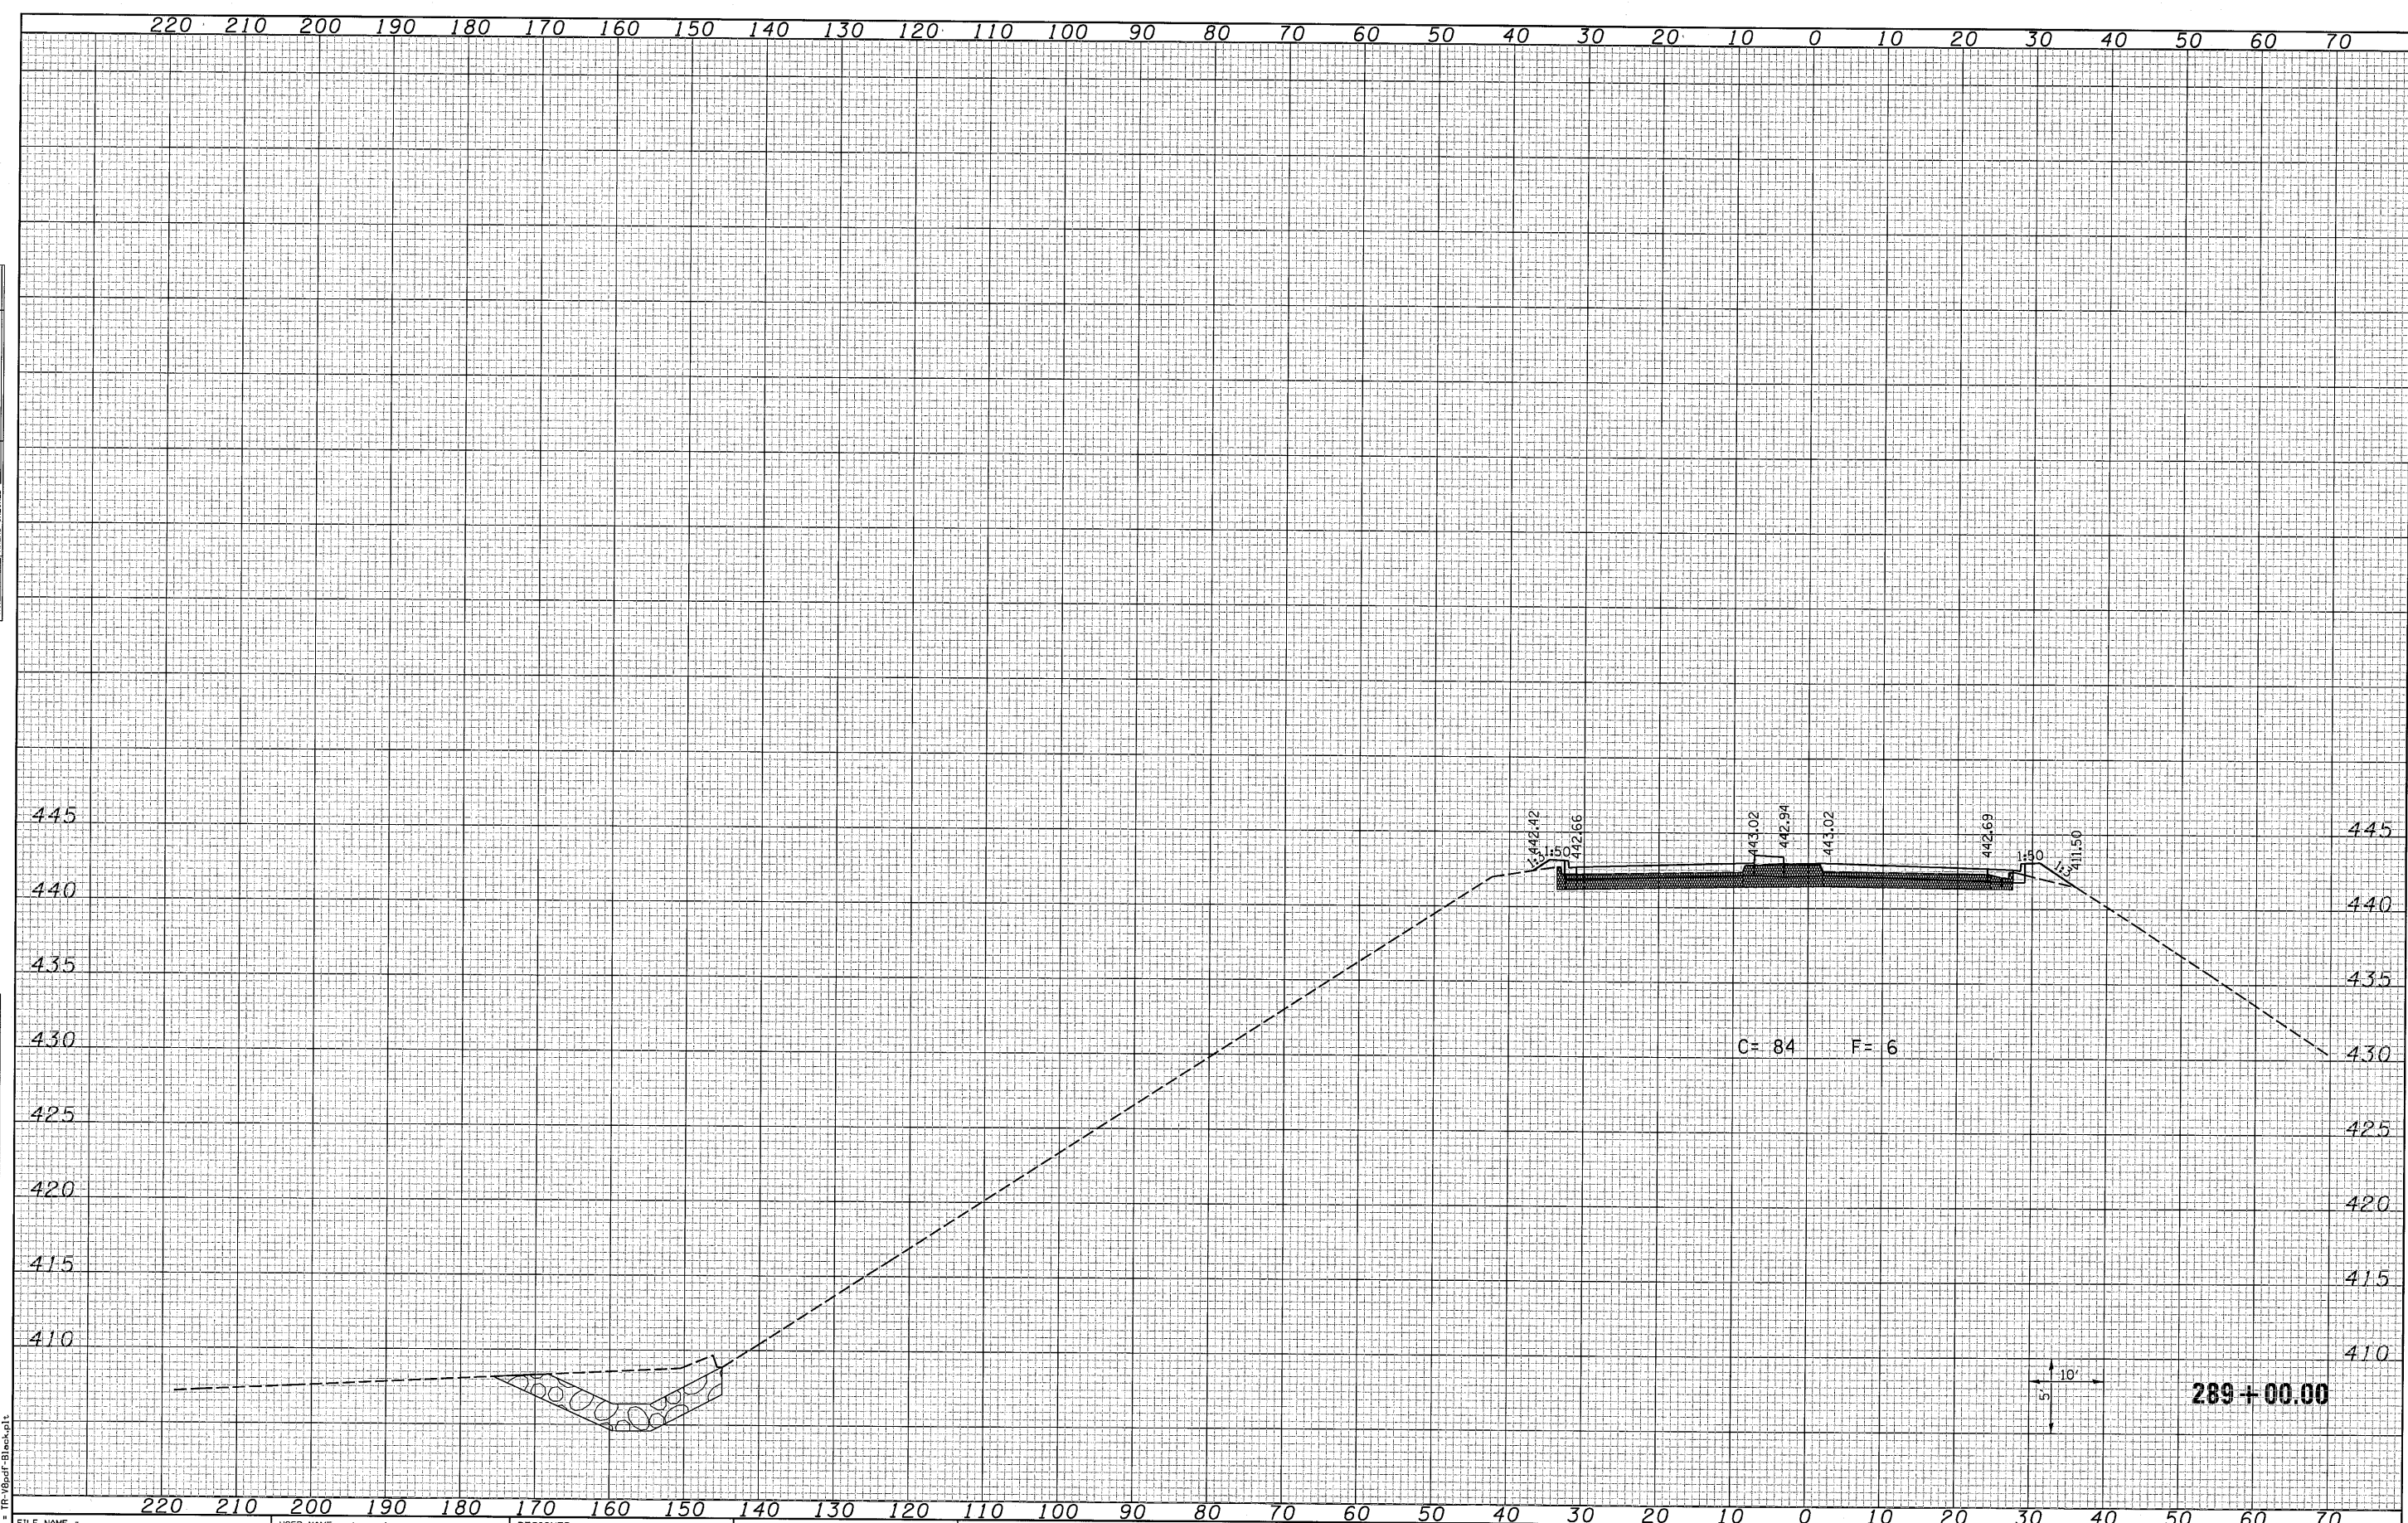

LAST SAVED = 8/4/2010
 PEN TABLE = 08-HotTr.tbl
 PLOT DRIVER = TR-08pdf-81ecch.p1

FILE NAME =	USER NAME = bariechmann	DESIGNED -	REVISED -
		DRAWN -	REVISED -
		CHECKED -	REVISED -
		DATE -	REVISED -

STATE OF ILLINOIS
 DEPARTMENT OF TRANSPORTATION



IL 3 CROSS SECTIONS
 SCALE: 1"=10'H -5'V
 SHEET NO. 25 OF 25 SHEETS
 STA. 289+00.00 TO STA. 289+00.00

F.A.P. RTE.	SECTION	COUNTY	TOTAL SHEETS	SHEET NO.
312	64-1VBR	ST. CLAIR	259	253
CONTRACT NO. 76882			ILLINOIS FED. AID PROJECT	