


DATE	
BY	
SURVEYED	
PLOTTED	
TEMPLATE	
AREAS	
AREAS CHECKED	
FINAL SURVEY	
NOTE BOOK	
NO.	

DATE	
BY	
SURVEYED	
PLOTTED	
TEMPLATE	
AREAS	
AREAS CHECKED	
ORIGINAL SURVEY	
NOTE BOOK	
NO.	

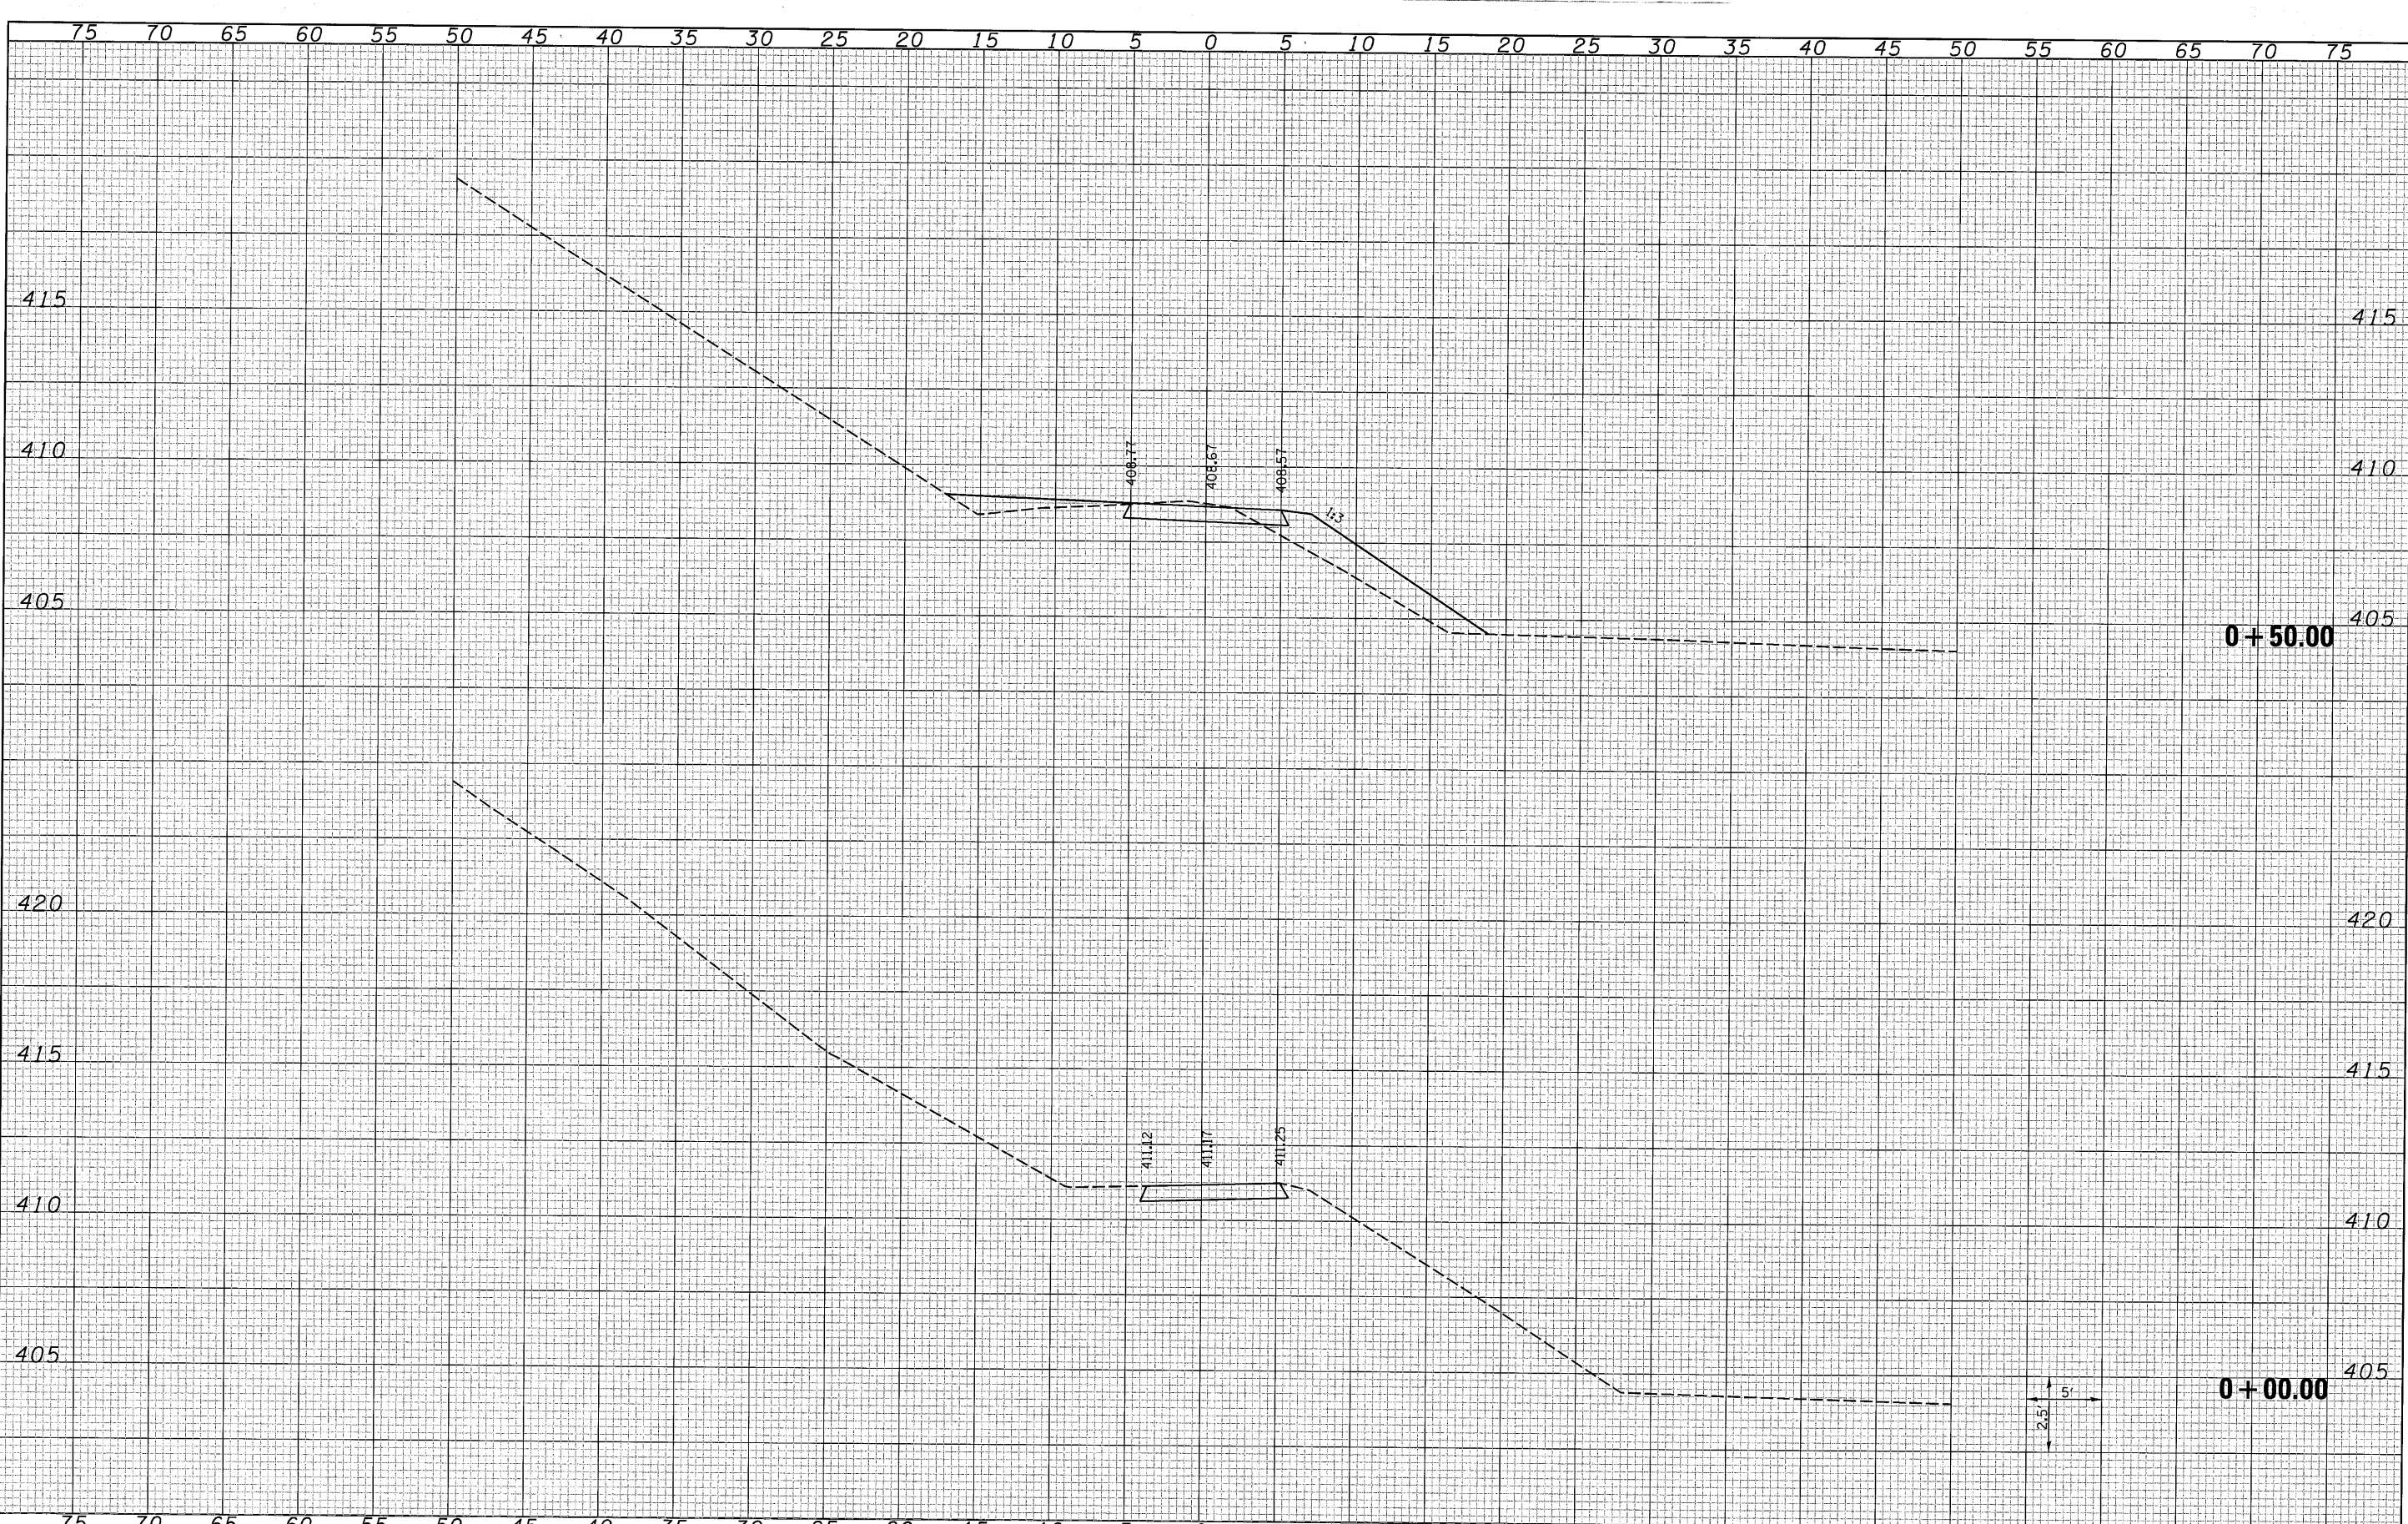

LAST SAVED = 8/4/2018
 PEN TABLE = 08-HotTr-4b1
 PLOT DRIVER = TR-V8Plot-Bkack.plt

FILE NAME =
 USER NAME = beriechmann
 PLOT SCALE = 5.0002 "/>

DESIGNED -	REVISED -
DRAWN -	REVISED -
CHECKED -	REVISED -
DATE -	REVISED -

STATE OF ILLINOIS
DEPARTMENT OF TRANSPORTATION

HORNER & SHIFRIN, INC.
ENGINEERS

BIKE TRAIL CROSS SECTIONS
 SCALE: 1"=5'H =2.5'V
 SHEET NO. 1 OF 2 SHEETS
 STA. +00.00 TO STA. +50.00

F.A.P. RTE.	SECTION	COUNTY	TOTAL SHEETS	SHEET NO.
312	64-1VBR	ST. CLAIR	259	258
CONTRACT NO. 76882			ILLINOIS FED. AID PROJECT	