




TYPICAL EXIT RAMP MARKINGS

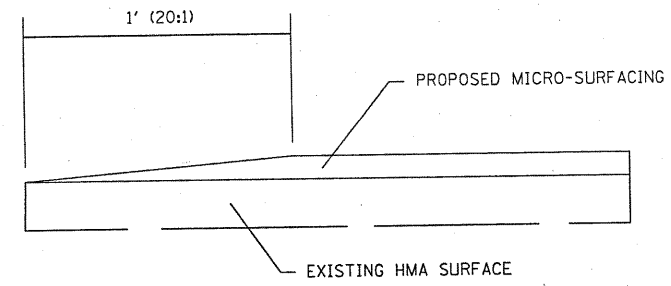

TAPER DETAIL FOR BEGINNING AND END OF PROJECT

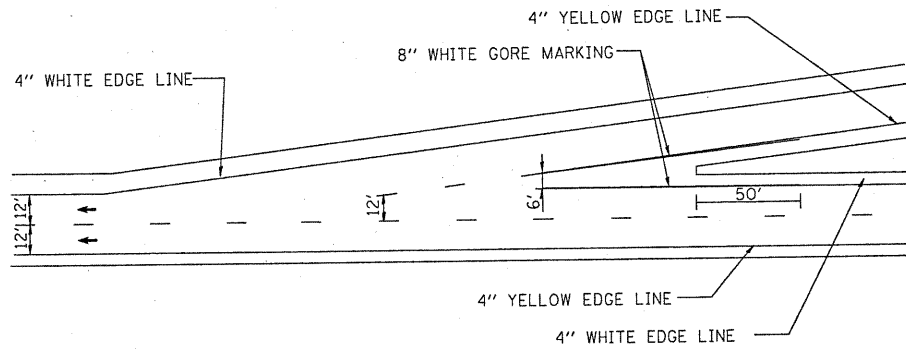

TYPICAL ENTRANCE RAMP MARKINGS

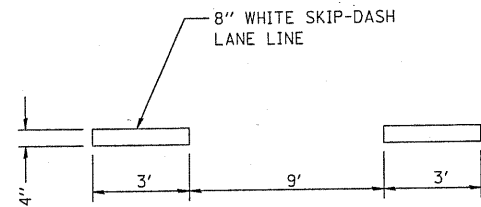

TYPICAL APPLICATION FOR WHITE SKIP-DASH LANE LINES

4" - (3'-9') SKIP-DASH WHITE LINE DETAIL

FILE NAME =	USER NAME = burnsideem	DESIGNED - ---	REVISED - ---
ci:\pwork\pwork\burnsideem\d0101988\d076e00-sht-plena.dgn		DRAWN - ---	REVISED - ---
	PLOT SCALE = 1/8" = 1'-0"	CHECKED - ---	REVISED - ---
	PLOT DATE = 8/16/2010	DATE - ---	REVISED - ---

STATE OF ILLINOIS  
 DEPARTMENT OF TRANSPORTATION

DETAILS

SCALE: \_\_\_\_\_ SHEET NO. \_\_\_ OF \_\_\_ SHEETS STA. \_\_\_\_\_ TO STA. \_\_\_\_\_

F.A.P. RTE.	SECTION	COUNTY	TOTAL SHEETS	SHEET NO.
310	60-9RS	MADISON	13	13
CONTRACT NO. 76E00				
FED. ROAD DIST. NO. - ILLINOIS FED. AID PROJECT				