


SEE TRAFFIC CONTROL AND PROTECTION STANDARDS 701400 AND 701401 FOR THE LOCATIONS OF ADDITIONAL TRAFFIC CONTROL DEVICES

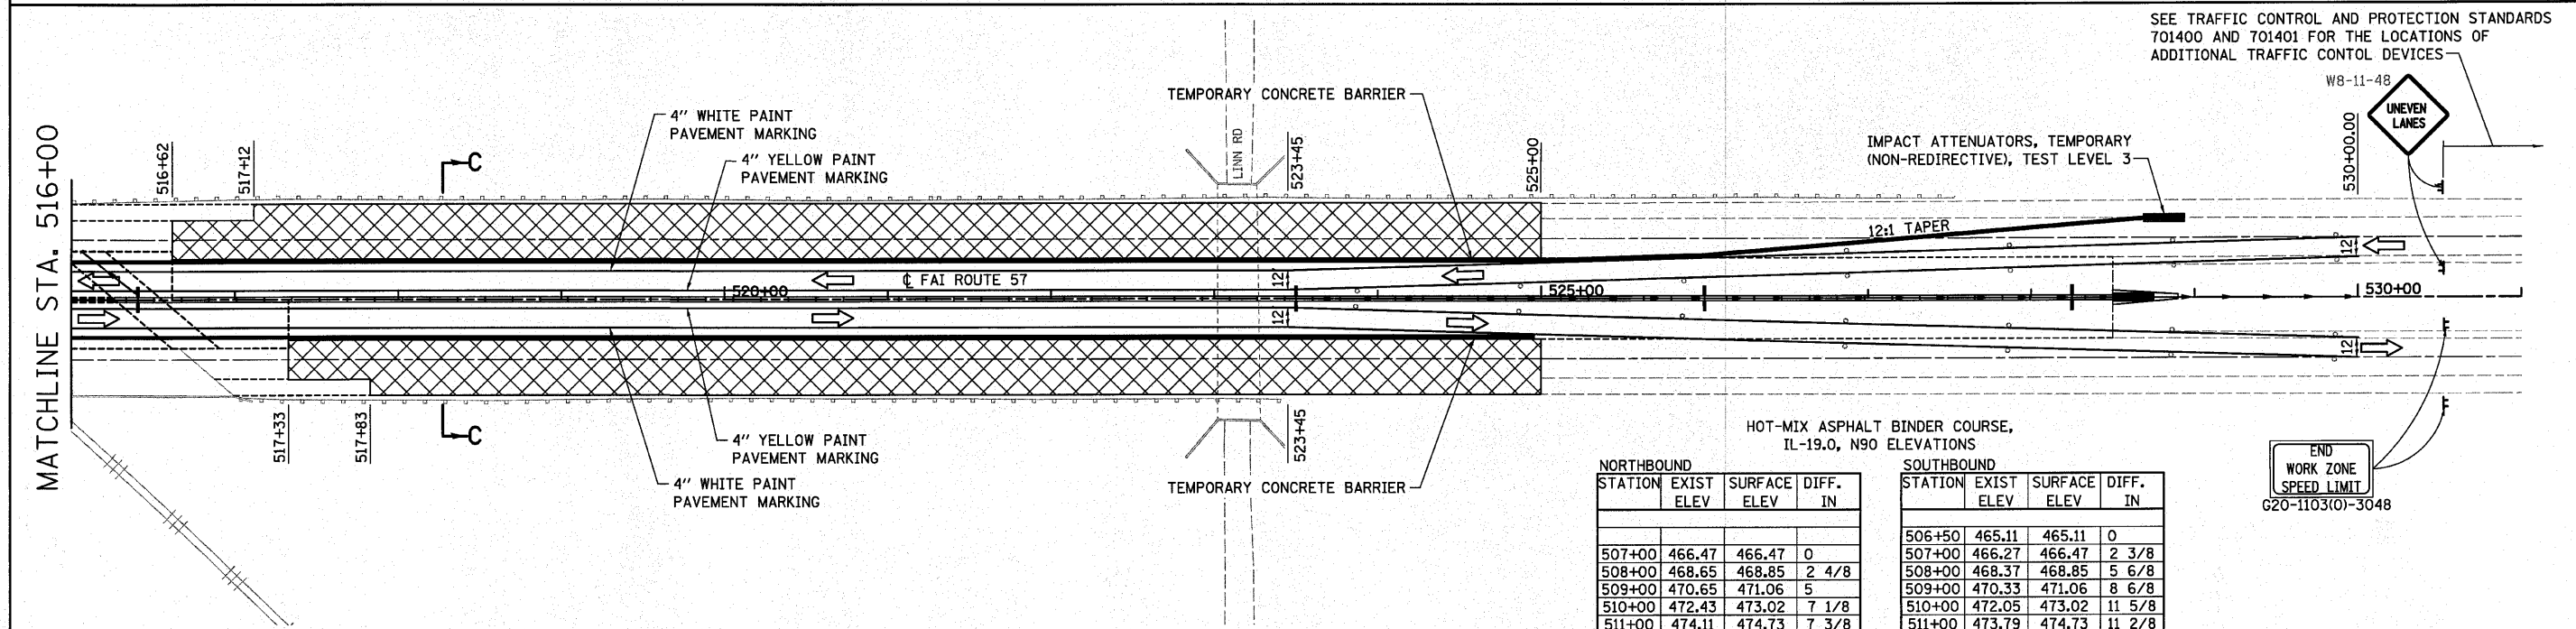

SEE TRAFFIC CONTROL AND PROTECTION STANDARDS 701400 AND 701401 FOR THE LOCATIONS OF ADDITIONAL TRAFFIC CONTROL DEVICES

MATCHLINE STA. 516+00

MATCHLINE STA. 516+00

**HOT-MIX ASPHALT BINDER COURSE, IL-19.0, N90 ELEVATIONS**

NORTHBOUND			
STATION	EXIST ELEV	SURFACE ELEV	DIFF. IN
507+00	466.47	466.47	0
508+00	468.65	468.85	2 4/8
509+00	470.65	471.06	5
510+00	472.43	473.02	7 1/8
511+00	474.11	474.73	7 3/8
512+00	475.34	476.18	10 1/8
513+00	476.44	477.38	11 3/8
EXISTING BRIDGE			
516+62	478.90	479.64	8 7/8
517+00	479.07	479.69	7 3/8
518+00	479.11	479.63	6 2/8
519+00	478.87	479.33	5 4/8
520+00	478.25	478.78	6 2/8
521+00	477.38	477.97	7 1/8
522+00	476.33	476.91	7
523+00	475.05	475.60	6 5/8
524+00	473.73	474.04	3 6/8
525+00	472.22	472.22	0

SOUTHBOUND			
STATION	EXIST ELEV	SURFACE ELEV	DIFF. IN
506+50	465.11	465.11	0
507+00	466.27	466.47	2 3/8
508+00	468.37	468.85	5 6/8
509+00	470.33	471.06	8 6/8
510+00	472.05	473.02	11 5/8
511+00	473.79	474.73	11 2/8
512+00	475.26	476.18	11
513+00	476.55	477.38	10
513+70	477.25	478.07	9 7/8
EXISTING BRIDGE			
517+33	478.86	479.69	10
518+00	478.92	479.63	8 4/8
519+00	478.73	479.33	7 2/8
520+00	478.25	478.78	6 2/8
521+00	477.38	477.97	7 1/8
522+00	476.33	476.91	7
523+00	475.05	475.60	6 5/8
524+00	473.73	474.04	3 6/8
525+00	472.22	472.22	0

STAGE 3: UTILIZING TRAFFIC CONTROL AND PROTECTION STANDARDS 701400 AND 701401, CLOSE THE OUTSIDE LANE OF TRAFFIC APPROACHING THE WORK ZONE. UTILIZING TRAFFIC CONTROL AND PROTECTION, SHIFT TRAFFIC TO THE INSIDE LANE UTILIZING THE NEW SHOULDER AND INSIDE LANE. CONSTRUCT THE PROPOSED VARIABLE DEPTH HMA BINDER COURSE ON THE EXISTING PAVEMENT AND THE OUTSIDE SHOULDER UP TO THE PROPOSED FINAL PROFILE GRADE ELEVATION FROM STA. 507+00.00 NB AND STA. 506+50.00 SB TO STA. 512+99.31 NB AND STA. 513+70.48 SB AND FROM STA. 516+61.69 NB AND STA. 517+32.86 SB TO STA. 525+00.00, OMIT VARIABLE DEPTH BINDER ON THE OUTSIDE SHOULDER FROM STA. 512+49.31 NB AND STA. 513+20.48 SB TO STA. 512+99.31 NB AND 513+70.48 SB AND FROM STA. 516+61.69 NB AND STA. 517+32.86 SB TO STA. 517+11.69 NB AND 517+82.86 SB FOR SHOULDER WORK TO BE COMPLETED IN STAGE 4.

- NOTES:
- EXISTING PAVEMENT MARKINGS TO BE REMOVED.
  - ALL SIGNS SHALL BE MOUNTED AT A MINIMUM HEIGHT TO BOTTOM OF SIGN 7'.

- SYMBOLS**
- SIGN ON PORTABLE OR PERMANENT SUPPORT
  - ⊗ WORK AREA
  - CONE, DRUM OR BARRICADE

