


| | |
|---------------|--|
| DATE | |
| BY | |
| FINAL SURVEY | |
| SURVEY | |
| FLIGHT | |
| NOTE BOOK | |
| AREAS CHECKED | |
| NO. | |

| | |
|-----------------|--|
| DATE | |
| BY | |
| ORIGINAL SURVEY | |
| SURVEY | |
| FLIGHT | |
| NOTE BOOK | |
| AREAS CHECKED | |
| NO. | |

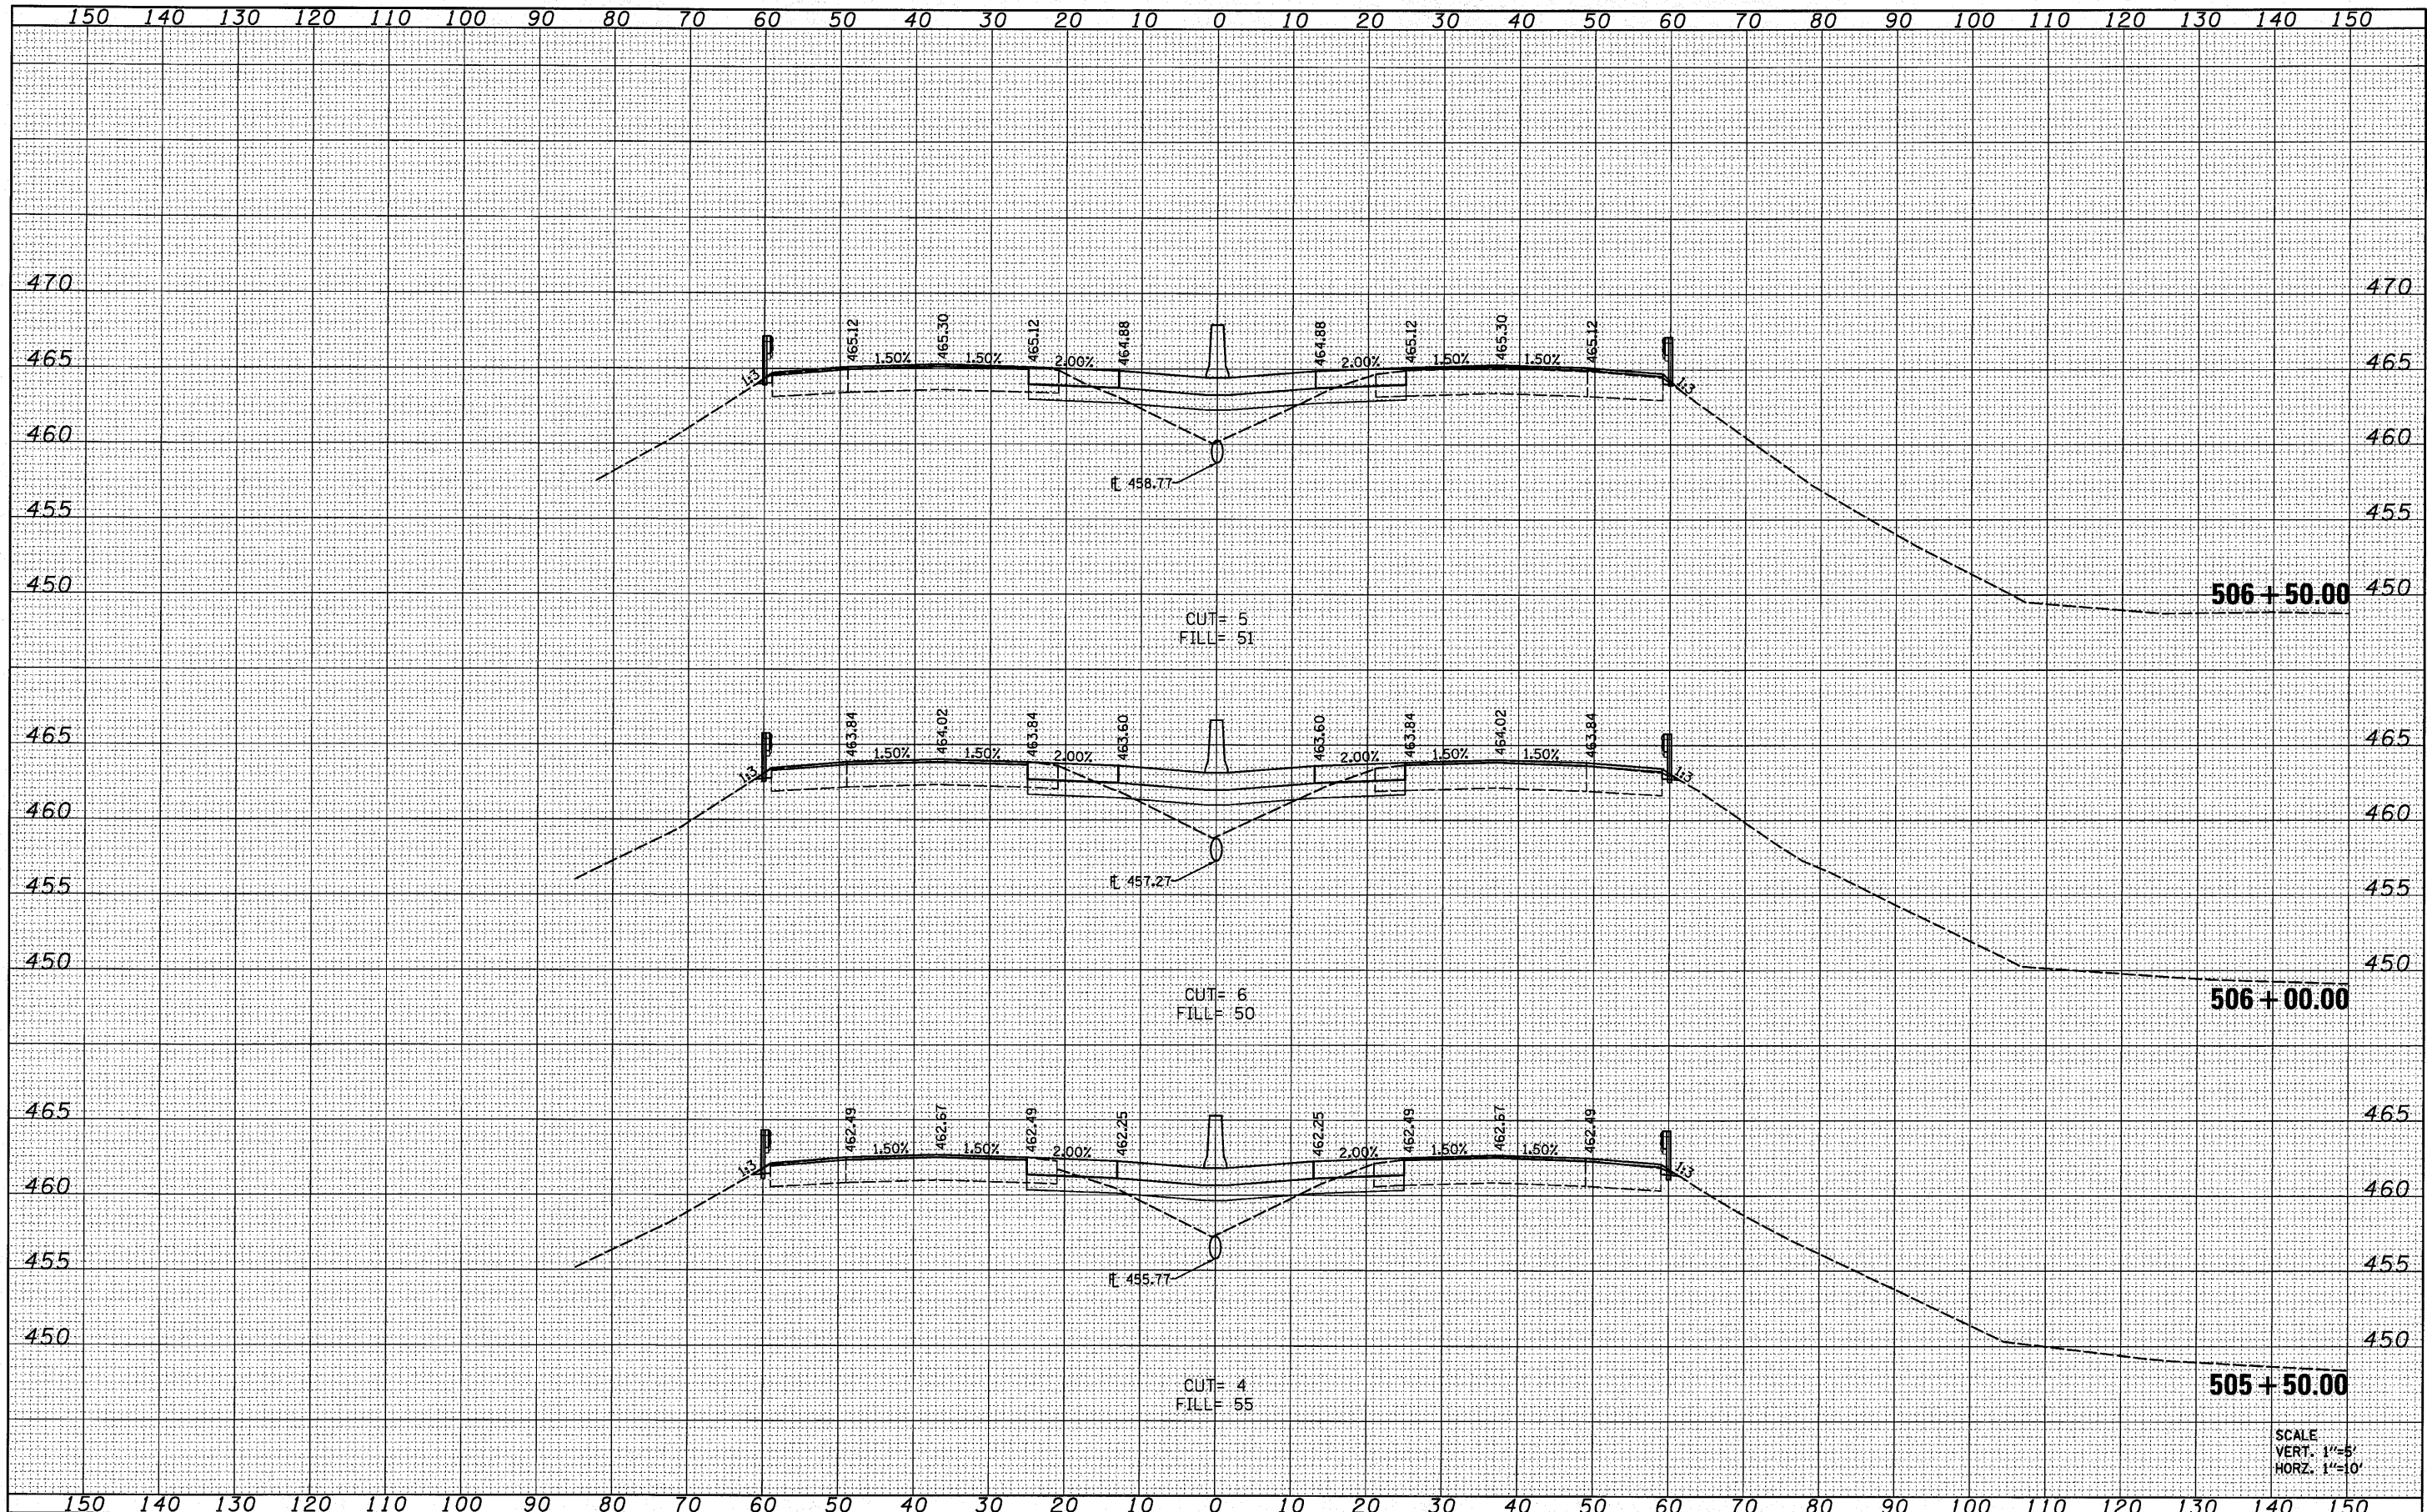

SCALE
VERT. 1"=5'
HORZ. 1"=10'

| | | | | | | | | | | | |
|--|---------------------|------------|-----------|---|--|--------------|---|---------|--------------------|--------------|-----------|
| FILE NAME = | USER NAME = default | DESIGNED - | REVISED - | STATE OF ILLINOIS DEPARTMENT OF TRANSPORTATION | CROSS SECTIONS I-57 OVER UNION PACIFIC RAILROAD | | F.A.I. RTE. | SECTION | COUNTY | TOTAL SHEETS | SHEET NO. |
| H:\P\25866p2\Technical_Production\Civil\Microstation\Sec283VB1\ssht283vb.dgn | | DRAWN - | REVISED - | | 57 | (28-3-1)VB-1 | FRANKLIN | 98 | 77 | | |
| PLOT SCALE = 10.0000' / IN. | | CHECKED - | REVISED - | | SCALE: SHEET NO. OF SHEETS STA. 505+50 TO STA. 506+50 | | FED. ROAD DIST. NO. [ILLINOIS] FED. AID PROJECT | | CONTRACT NO. 78068 | | |
| PLOT DATE = 8/13/2010 | | DATE - | REVISED - | | | | | | | | |