


DATE	
BY	
FINAL SURVEY	
SURVEYED	
NOTE BOOK	
NO.	
AREAS CHECKED	
TEMPLATE	

DATE	
BY	
ORIGINAL SURVEY	
SURVEYED	
NOTE BOOK	
NO.	
AREAS CHECKED	
TEMPLATE	

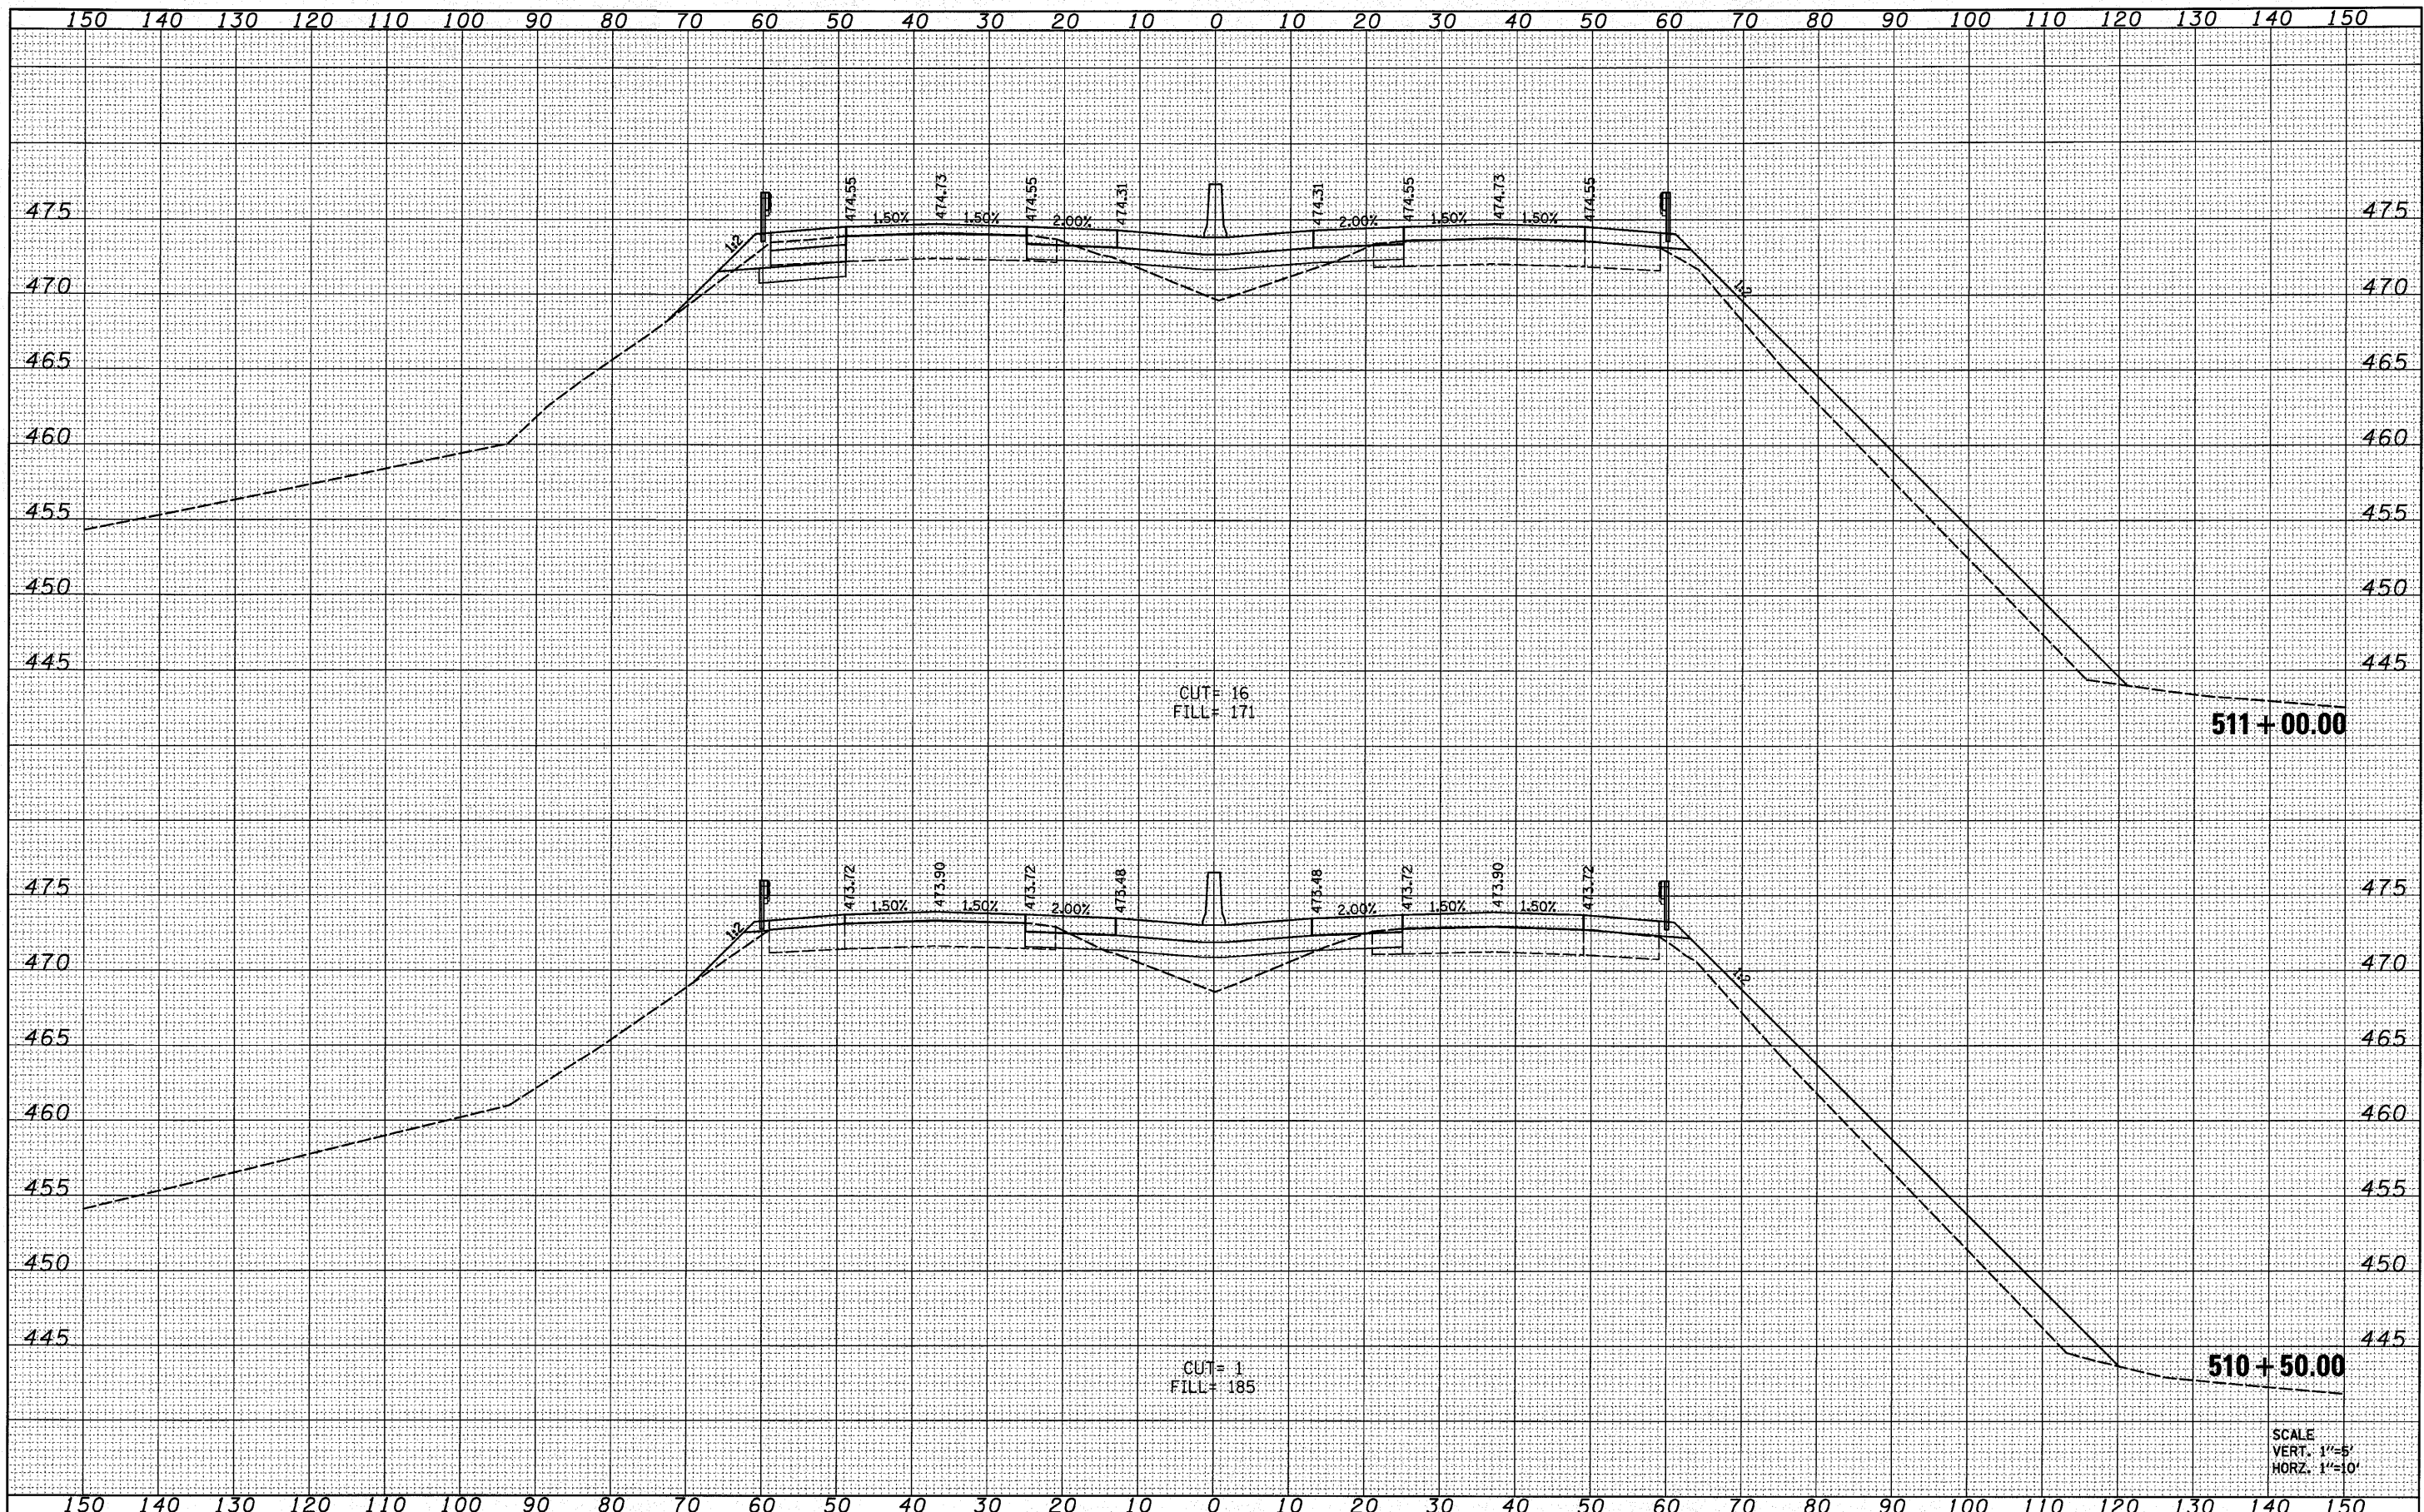

511 + 00.00

510 + 50.00

SCALE
VERT. 1"=5'
HORZ. 1"=10'

FILE NAME =	USER NAME = default	DESIGNED -	REVISED -	STATE OF ILLINOIS DEPARTMENT OF TRANSPORTATION	CROSS SECTIONS I-57 OVER UNION PACIFIC RAILROAD			F.A.I. RTE.	SECTION	COUNTY	TOTAL SHEETS	SHEET NO.
H:\P\25866p2\Technical_Production\Civil\Microstation\Sec283\B1\ssht283vb.dgn		DRAWN -	REVISED -		57	(28-3-1VB-1)	FRANKLIN	98	82			
PLOT SCALE = 10.0000' / IN.		CHECKED -	REVISED -		SCALE: SHEET NO. OF SHEETS STA. 510+50 TO STA. 511+00			FED. ROAD DIST. NO.	ILLINOIS FED. AID PROJECT	CONTRACT NO. 78068		
PLOT DATE = 8/13/2018		DATE -	REVISED -									