


DATE	
BY	
FINISHED	
SURVEY	
PLOTTED	
TEMPLATE	
NOTE BOOK	
AREAS	
CHECKED	
NO.	

DATE	
BY	
ORIGINAL	
SURVEY	
PLOTTED	
TEMPLATE	
NOTE BOOK	
AREAS	
CHECKED	
NO.	

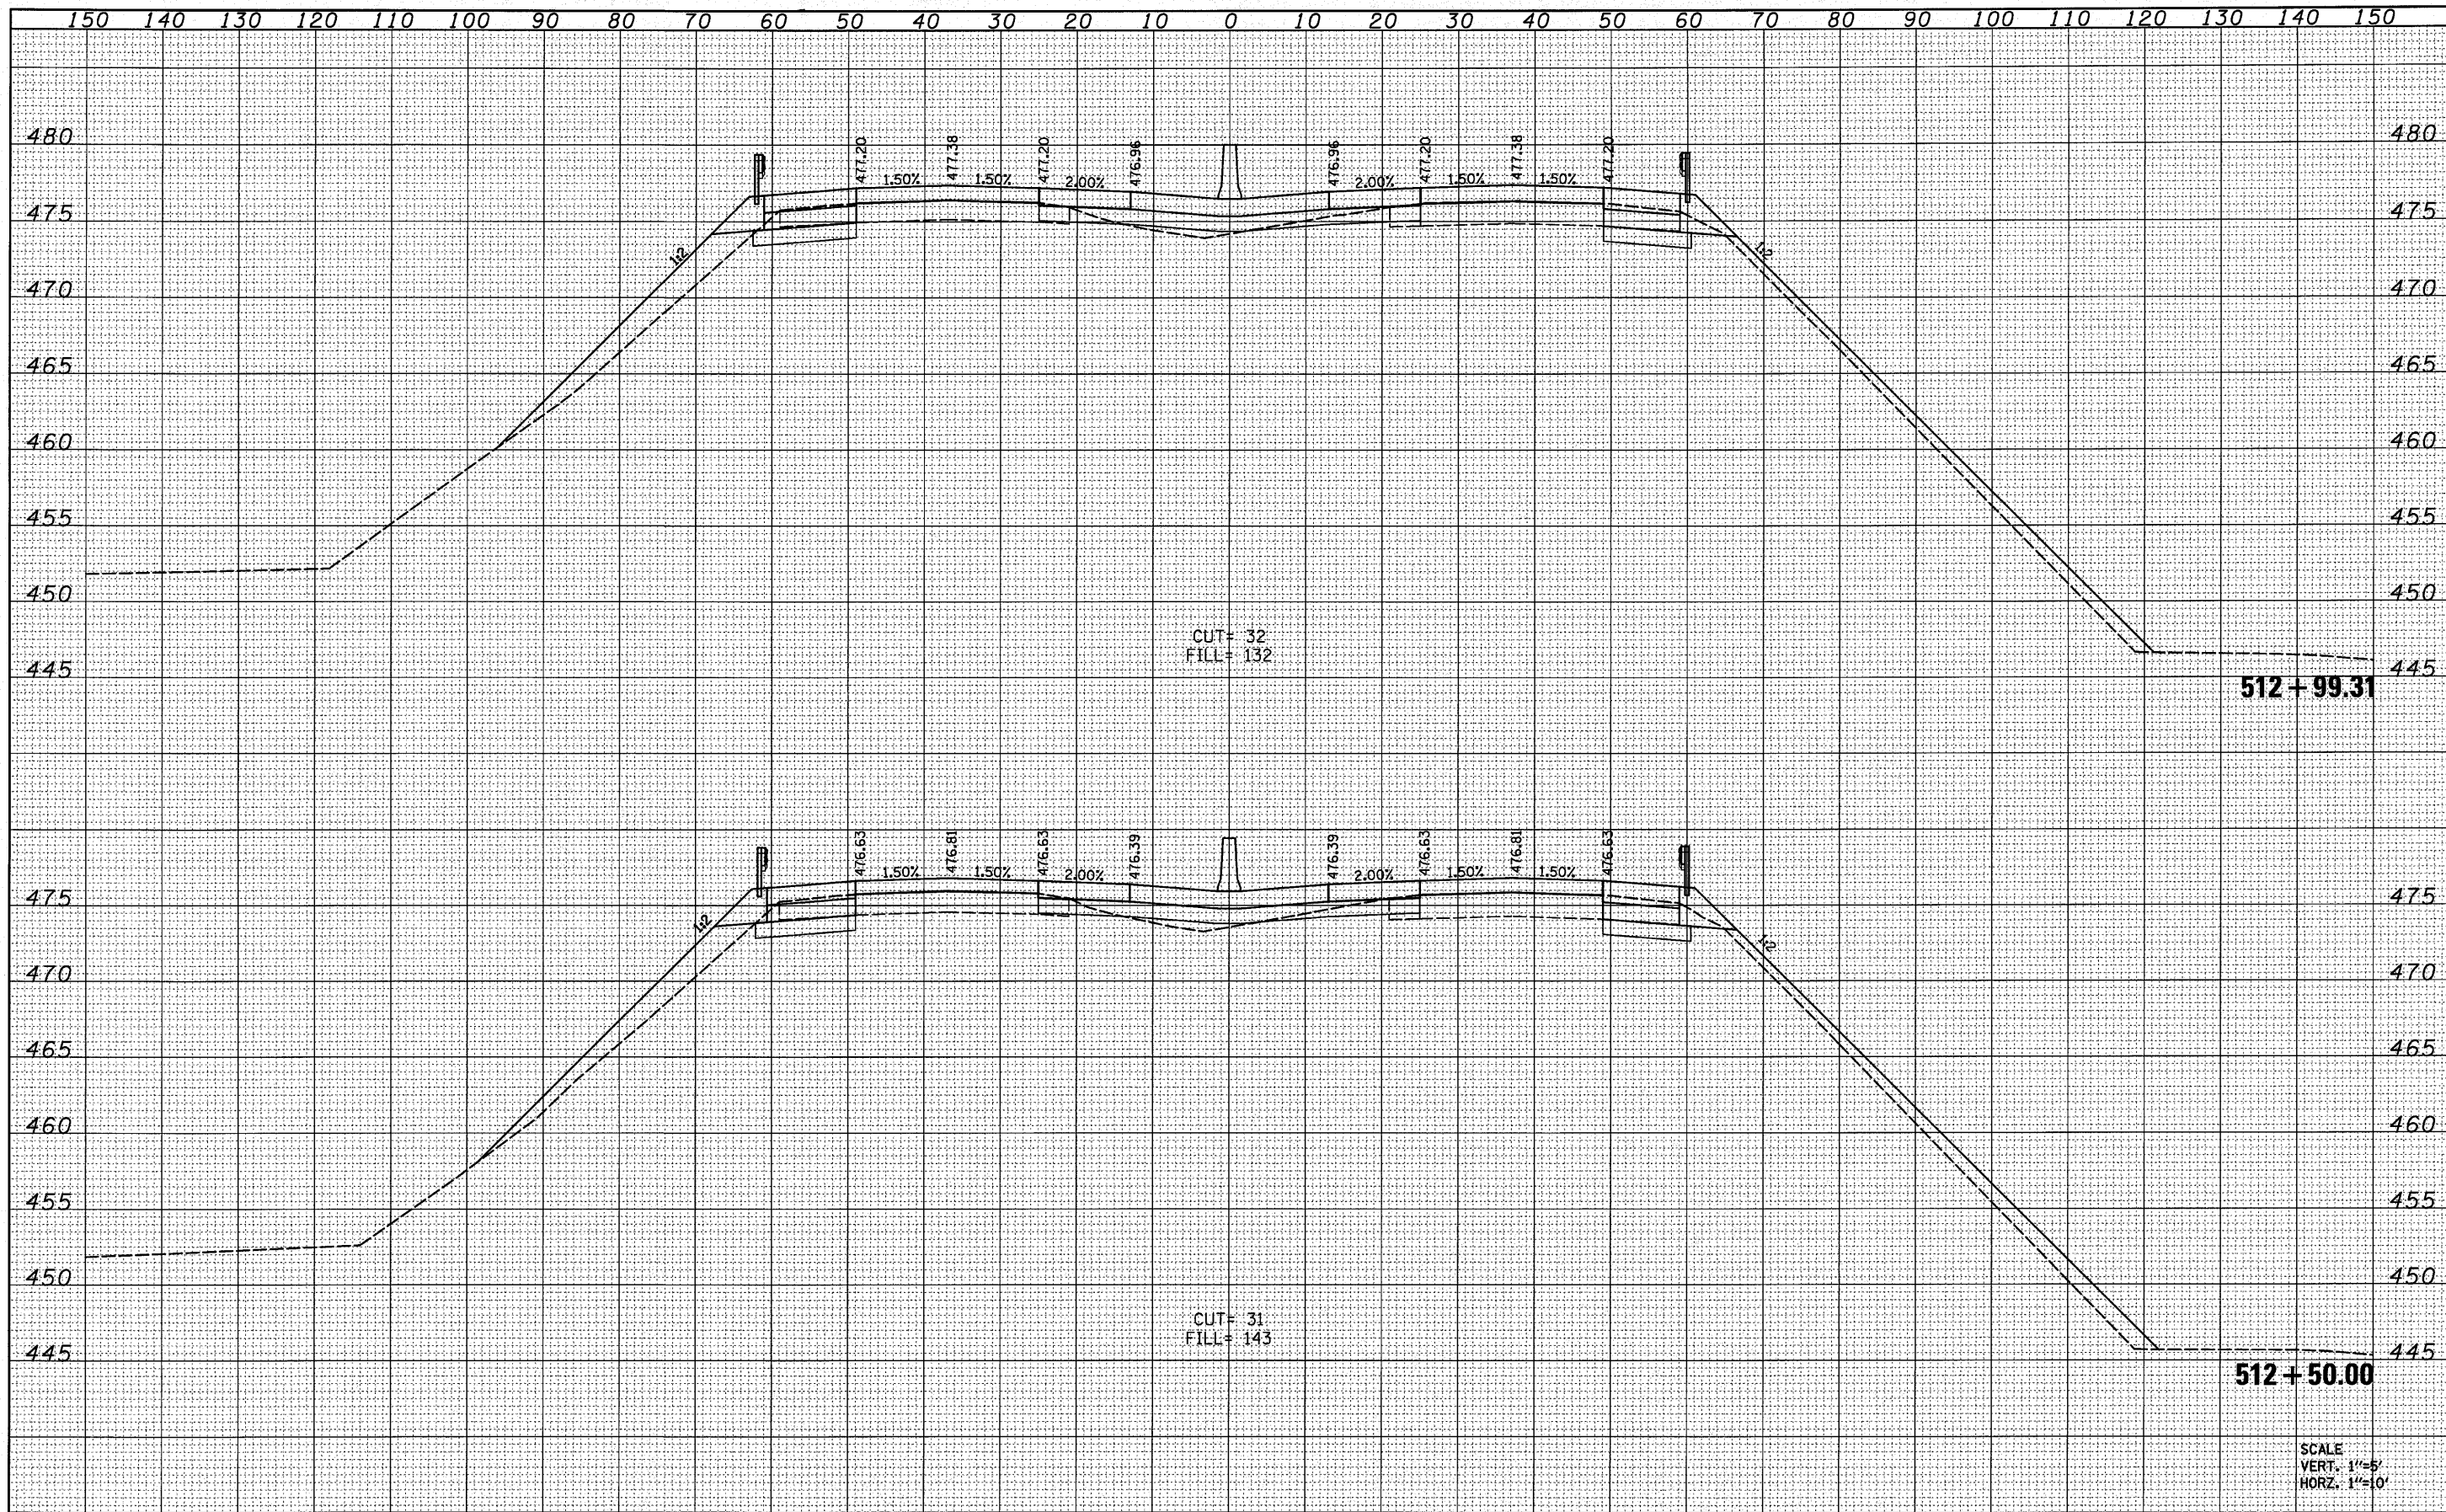

CUT = 32
FILL = 132

512 + 99.31

CUT = 31
FILL = 143

512 + 50.00

SCALE
VERT. 1"=5'
HORZ. 1"=10'

FILE NAME =	USER NAME = default	DESIGNED -	REVISED -	STATE OF ILLINOIS DEPARTMENT OF TRANSPORTATION	CROSS SECTIONS I-57 OVER UNION PACIFIC RAILROAD			F.A.I. RTE.	SECTION	COUNTY	TOTAL SHEETS	SHEET NO.		
H:\P\25066p2\Technical_Production\Civil\Microstation\Sec283VB1\Xash283vb.dgn		DRAWN -	REVISED -		SCALE:	SHEET NO.	OF	SHEETS	STA. 512+50 TO STA. 512+99.31	57	(28-3-1)VB-1	FRANKLIN	98	84
PLOT SCALE = 10.0000' / IN.		CHECKED -	REVISED -											
PLOT DATE = 9/13/2018		DATE -	REVISED -											
										CONTRACT NO. 78068			FED. ROAD DIST. NO. [ILLINOIS] FED. AID PROJECT	