


DATE	
BY	
FINAL SURVEY	
SURVEYED	
NOTE BOOK	
NO.	
AREAS CHECKED	
TEMPLATE	
AREAS CHECKED	

DATE	
BY	
ORIGINAL SURVEY	
SURVEYED	
NOTE BOOK	
NO.	
AREAS CHECKED	
TEMPLATE	
AREAS CHECKED	

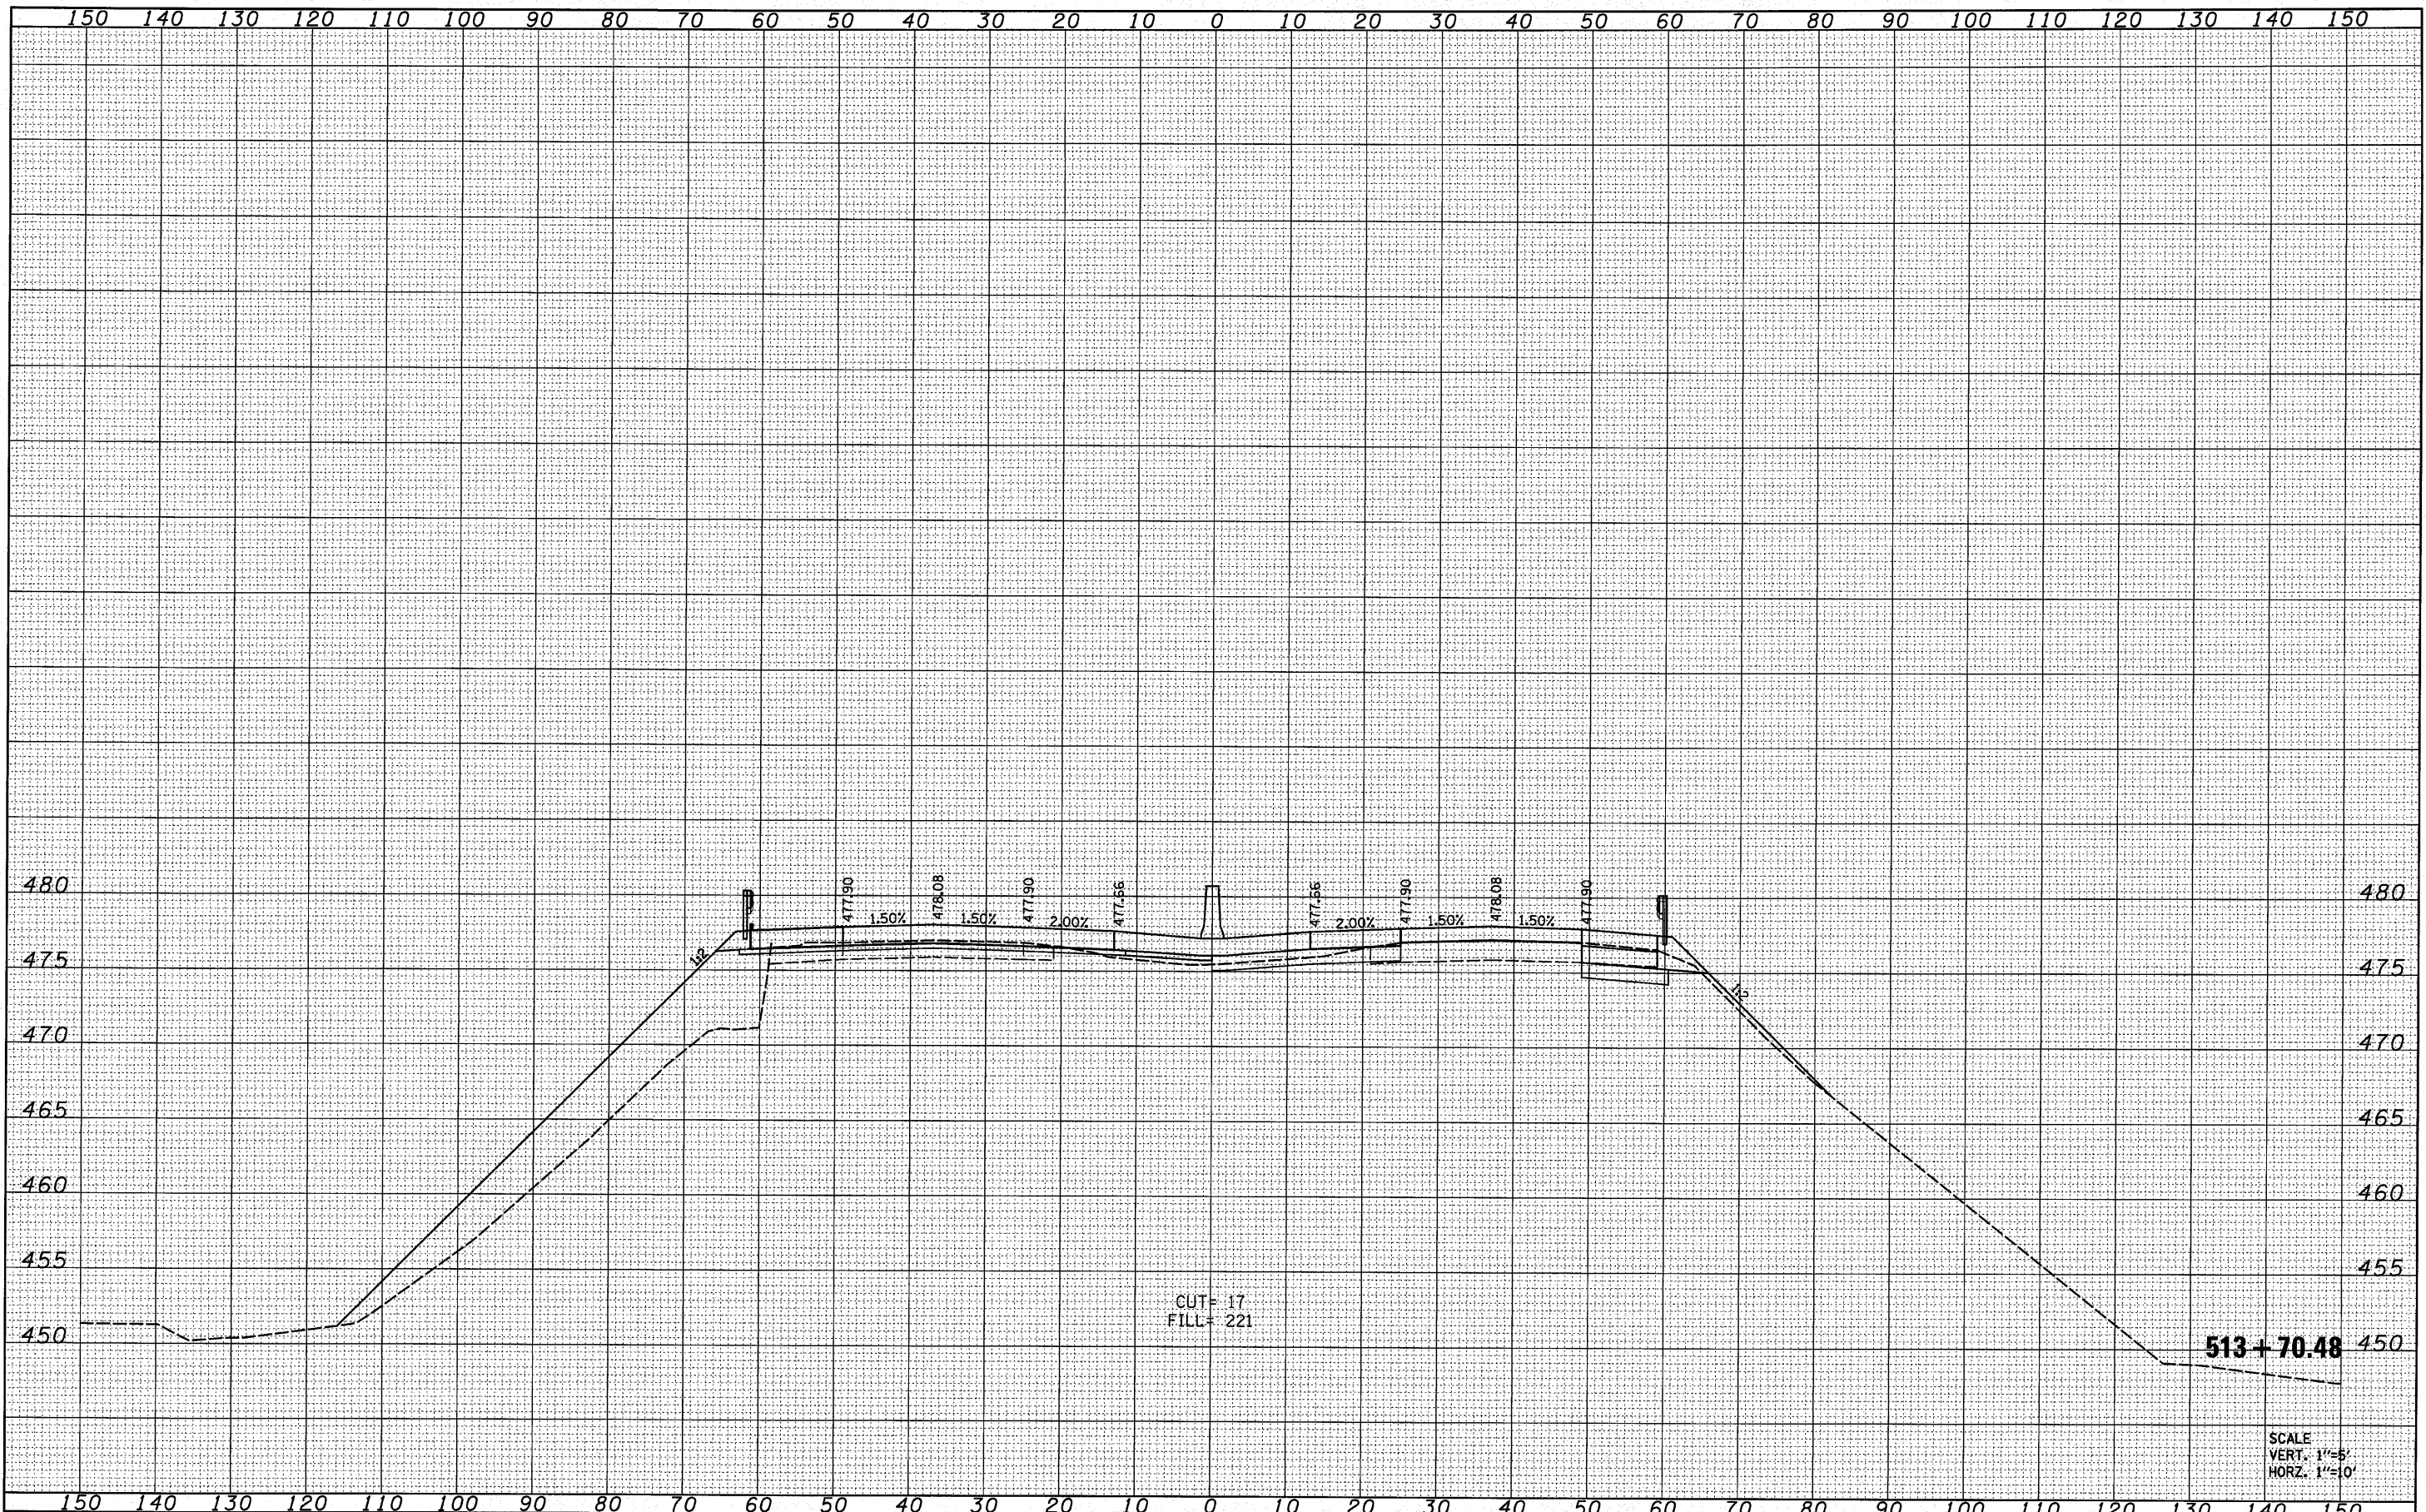

SCALE  
VERT. 1"=5'  
HORZ. 1"=10'

FILE NAME =  
H:\VP\25066p2\Technical\Production\Civil\Microstation\Sec283VB1\xsht283vb.dgn

USER NAME = default  
PLOT SCALE = 10.0000' / IN.  
PLOT DATE = 8/13/2010

DESIGNED -	REVISED -
DRAWN -	REVISED -
CHECKED -	REVISED -
DATE -	REVISED -

STATE OF ILLINOIS  
DEPARTMENT OF TRANSPORTATION

CROSS SECTIONS  
I-57 OVER UNION PACIFIC RAILROAD  
SCALE: SHEET NO. OF SHEETS STA. 513+70.48 TO STA. 513+70.48

F.A.I. RTE.	SECTION	COUNTY	TOTAL SHEETS	SHEET NO.
57	(28-3-1)VB-1	FRANKLIN	98	85
CONTRACT NO. 78068				
FED. ROAD DIST. NO.		ILLINOIS FED. AID PROJECT		