


DATE	
BY	
FINAL SURVEY	
PLOTTED	
NOTE BOOK	
AREAS CHECKED	
NO.	

DATE	
BY	
ORIGINAL SURVEY	
PLOTTED	
NOTE BOOK	
AREAS CHECKED	
NO.	

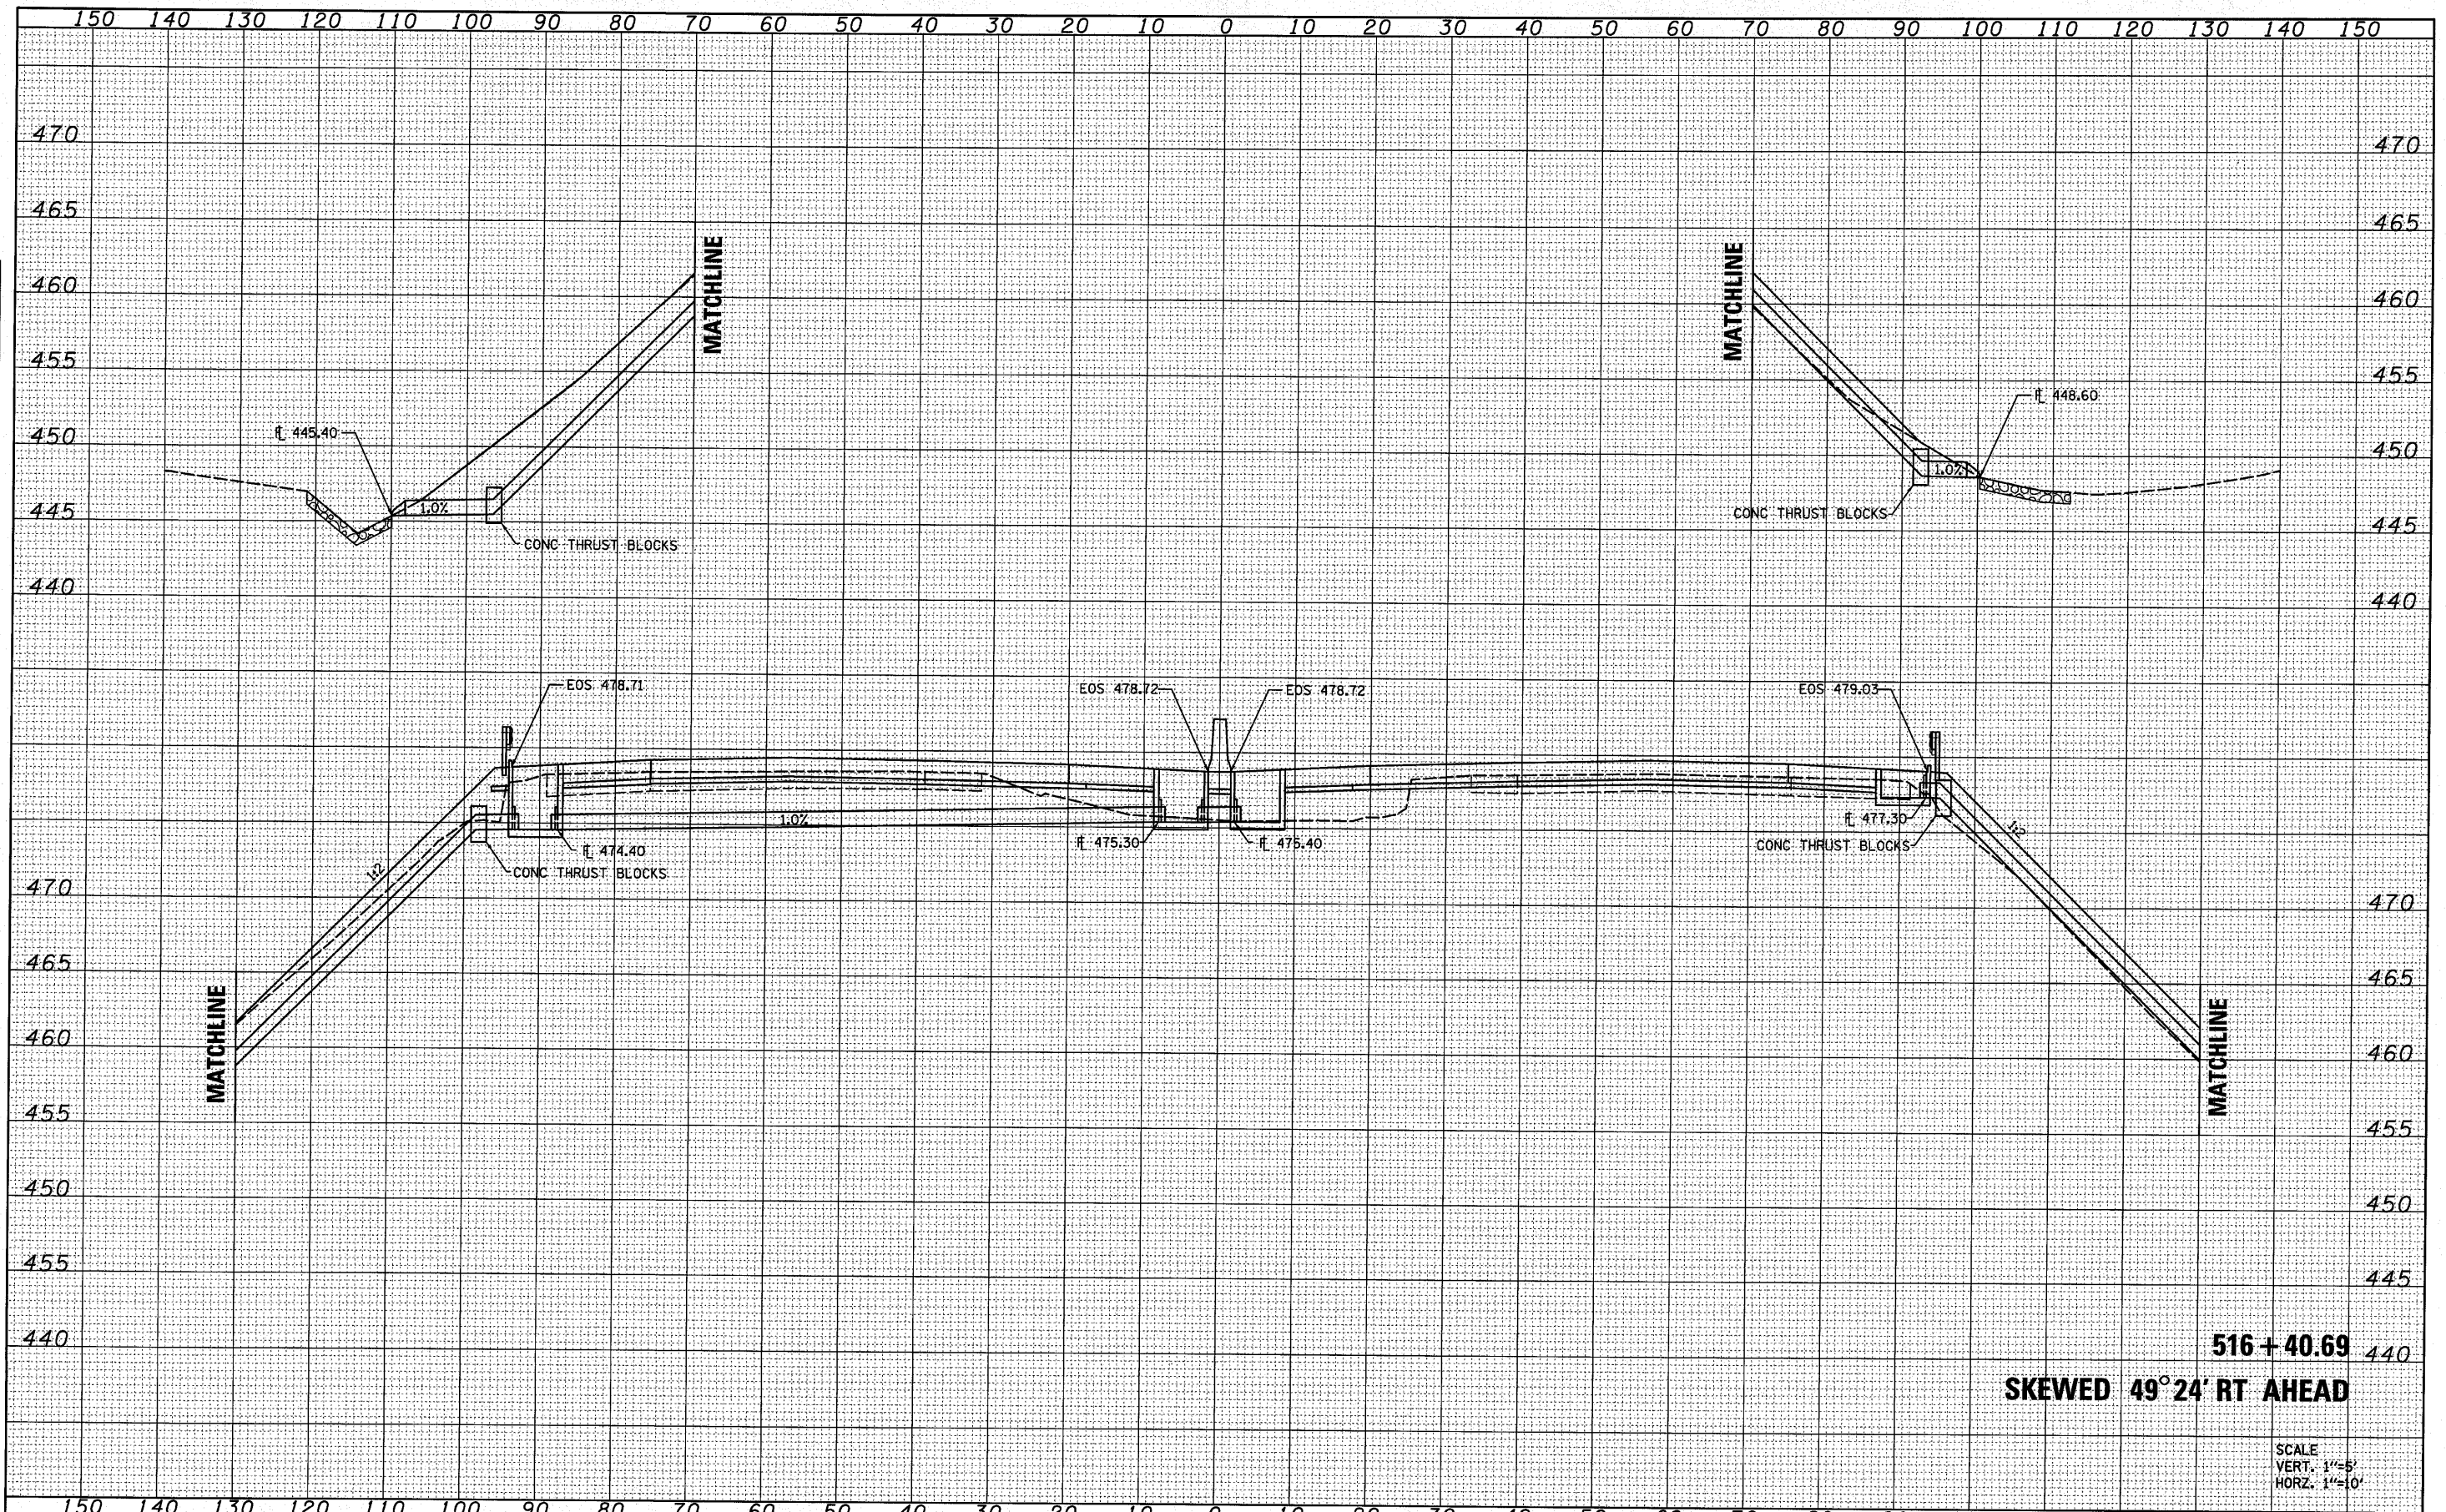

516+40.69
SKewed 49°24' RT AHEAD

SCALE
 VERT. 1"=5'
 HORZ. 1"=10'

FILE NAME =	USER NAME = default	DESIGNED -	REVISED -	STATE OF ILLINOIS DEPARTMENT OF TRANSPORTATION	CROSS SECTIONS I-57 OVER UNION PACIFIC RAILROAD				F.A.I. RTE.	SECTION	COUNTY	TOTAL SHEETS	SHEET NO.
H:\P\25066p2\Technical_Production\Civil\Microstation\Sec283VBI\sheet283vb.dgn		DRAWN -	REVISED -		57	(28-3-1)VB-1	FRANKLIN	98	86				
PLOT SCALE = 10.0000 / IN.		CHECKED -	REVISED -		CONTRACT NO. 78068								
PLOT DATE = 8/13/2010		DATE -	REVISED -		FED. ROAD DIST. NO. ILLINOIS FED. AID PROJECT								